




1:20 SCALE SECTION ON LINE A

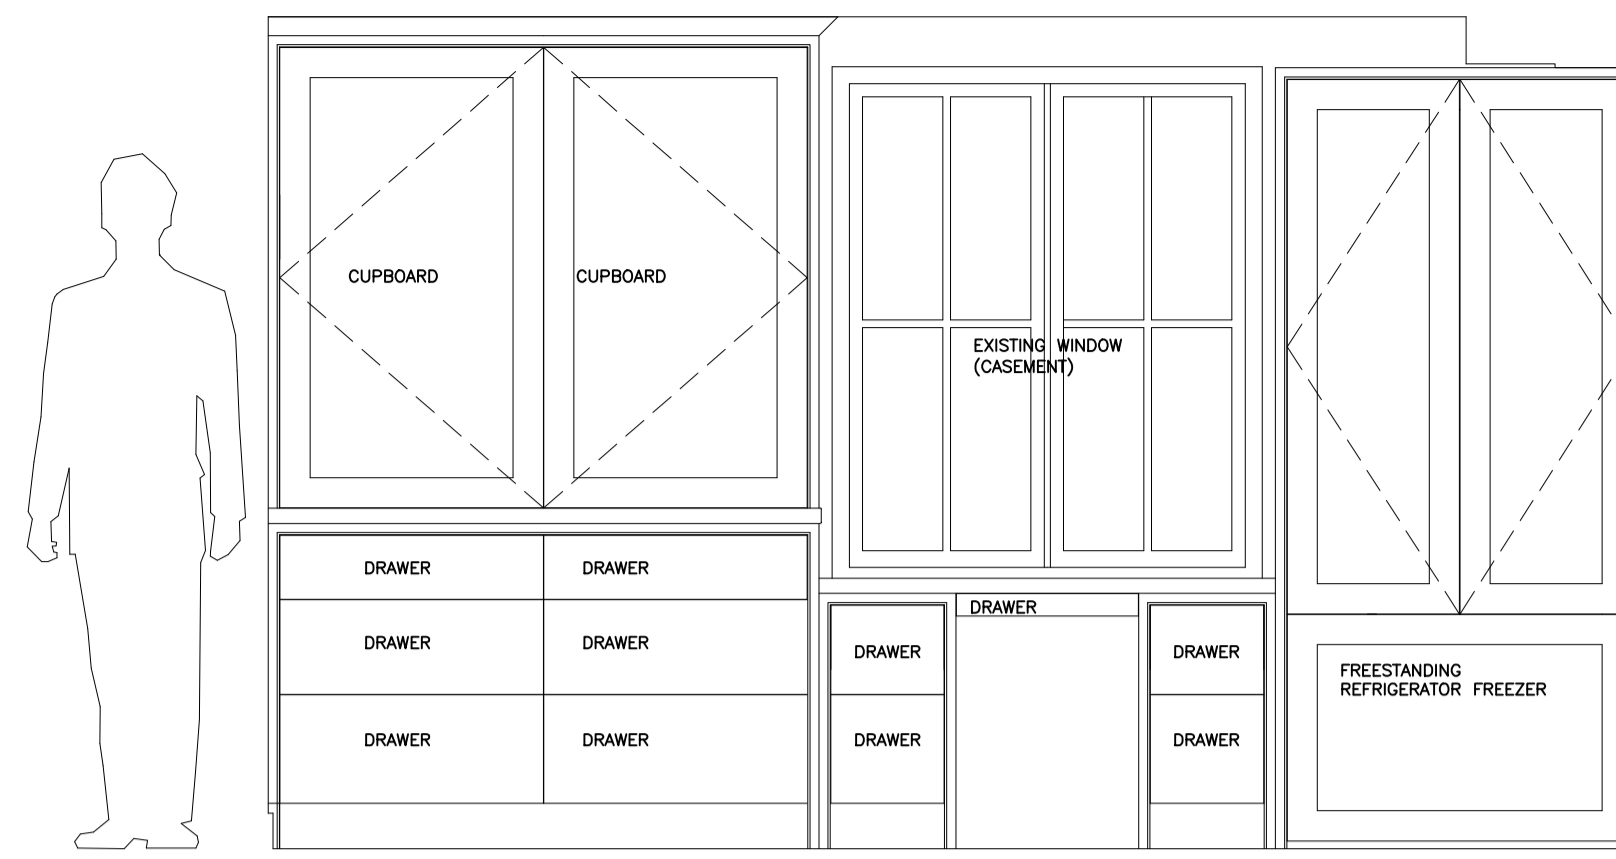


1:20 SCALE SECTION ON LINE B  
CUPBOARD DOORS CLOSED

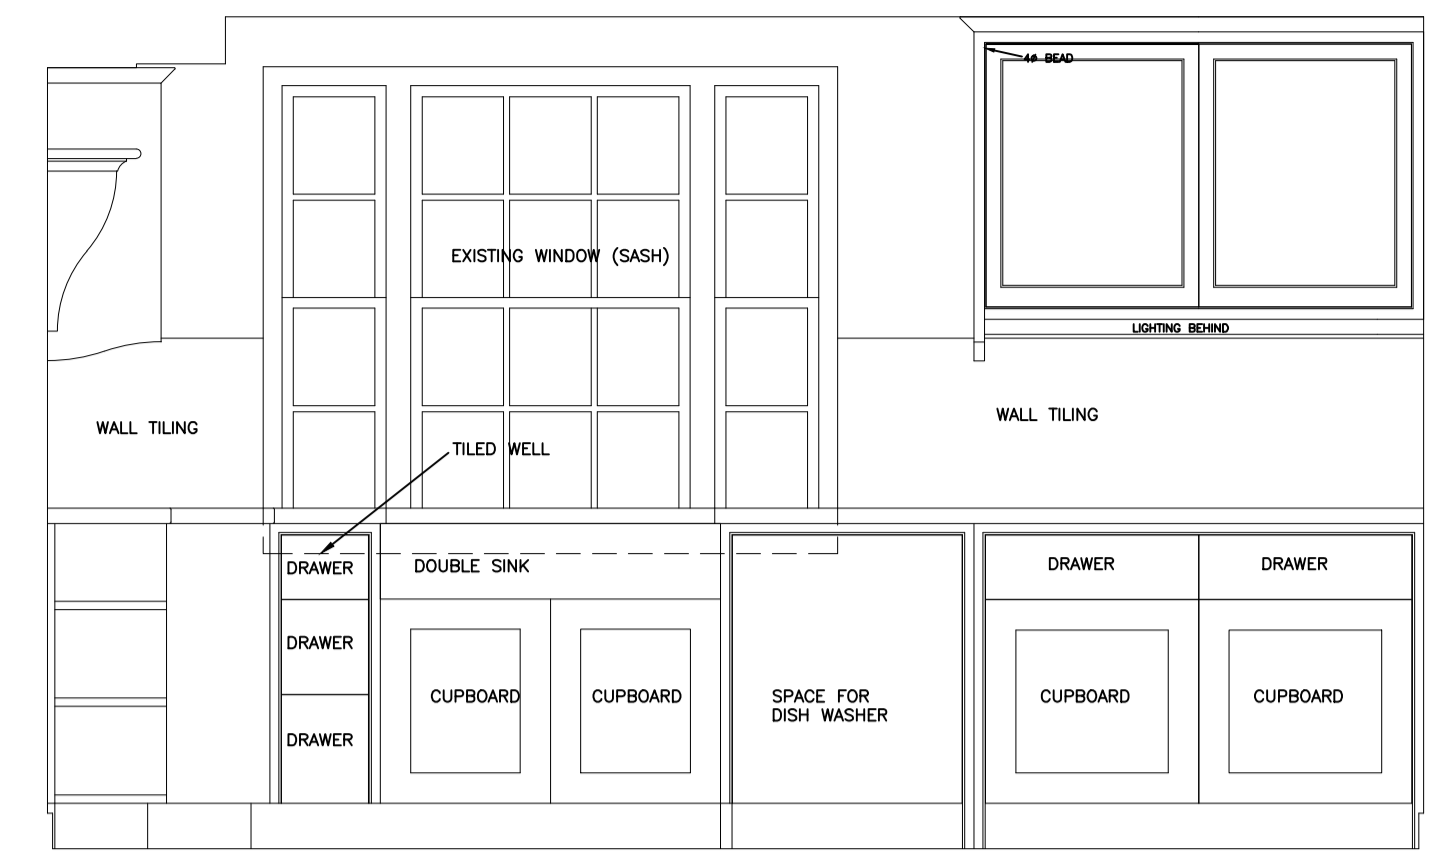


1:20 SCALE SECTION ON LINE D  
DOOR CLOSED

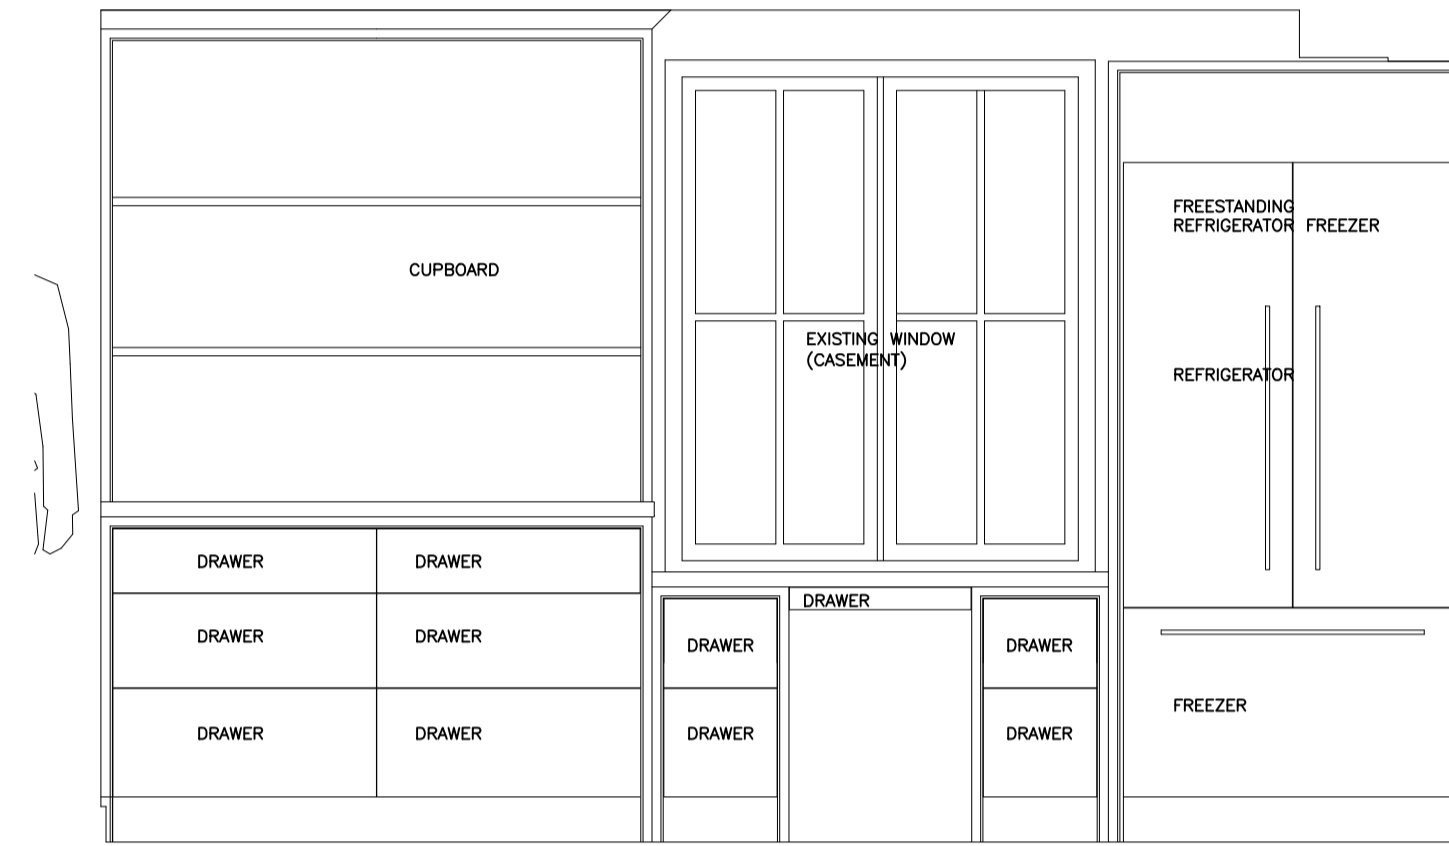


1:20 SCALE SECTION ON LINE B  
DOORS REMOVED

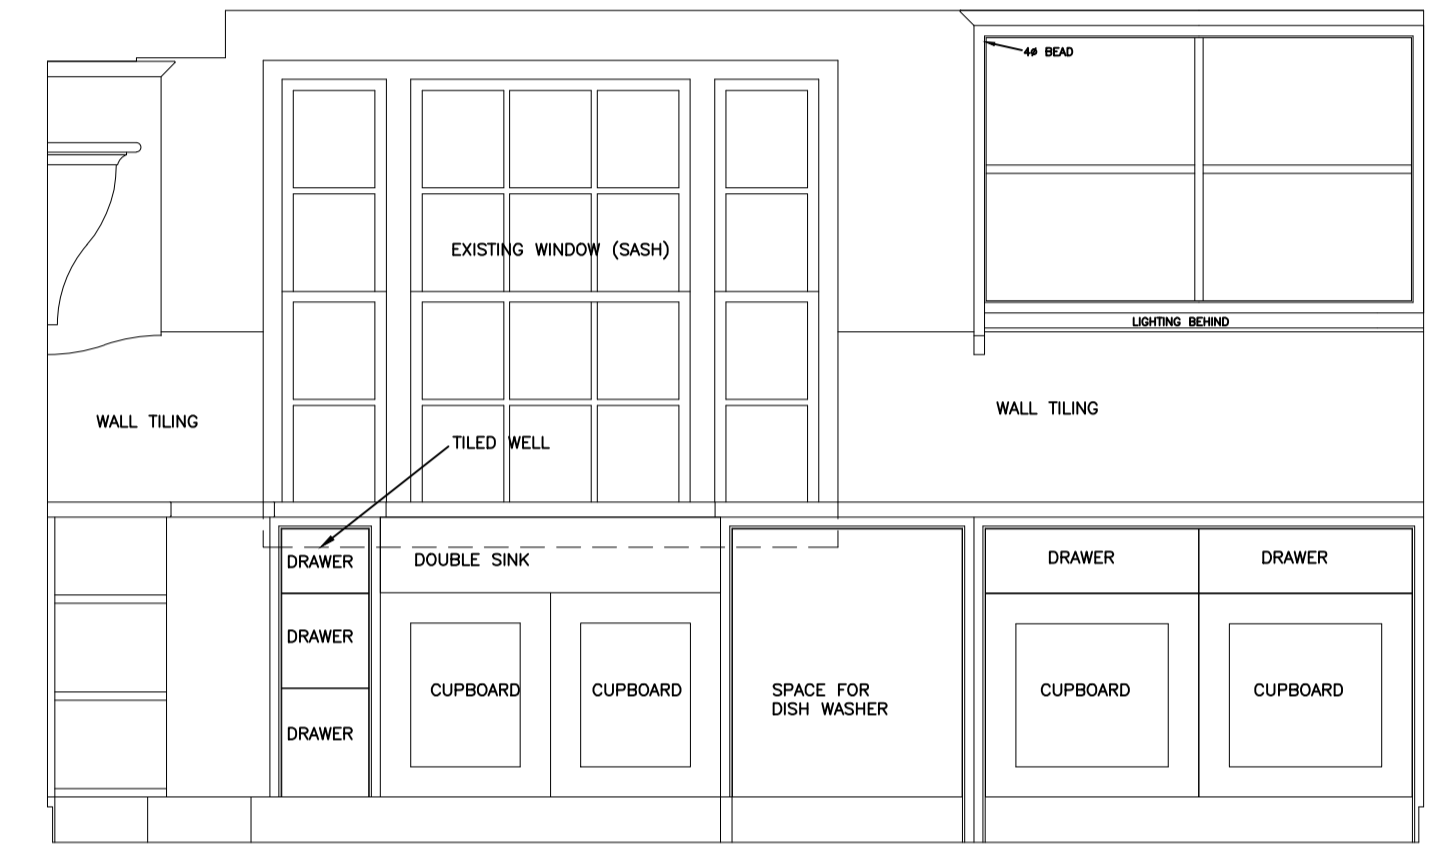


1:20 SCALE SECTION ON LINE D  
DOOR REMOVED

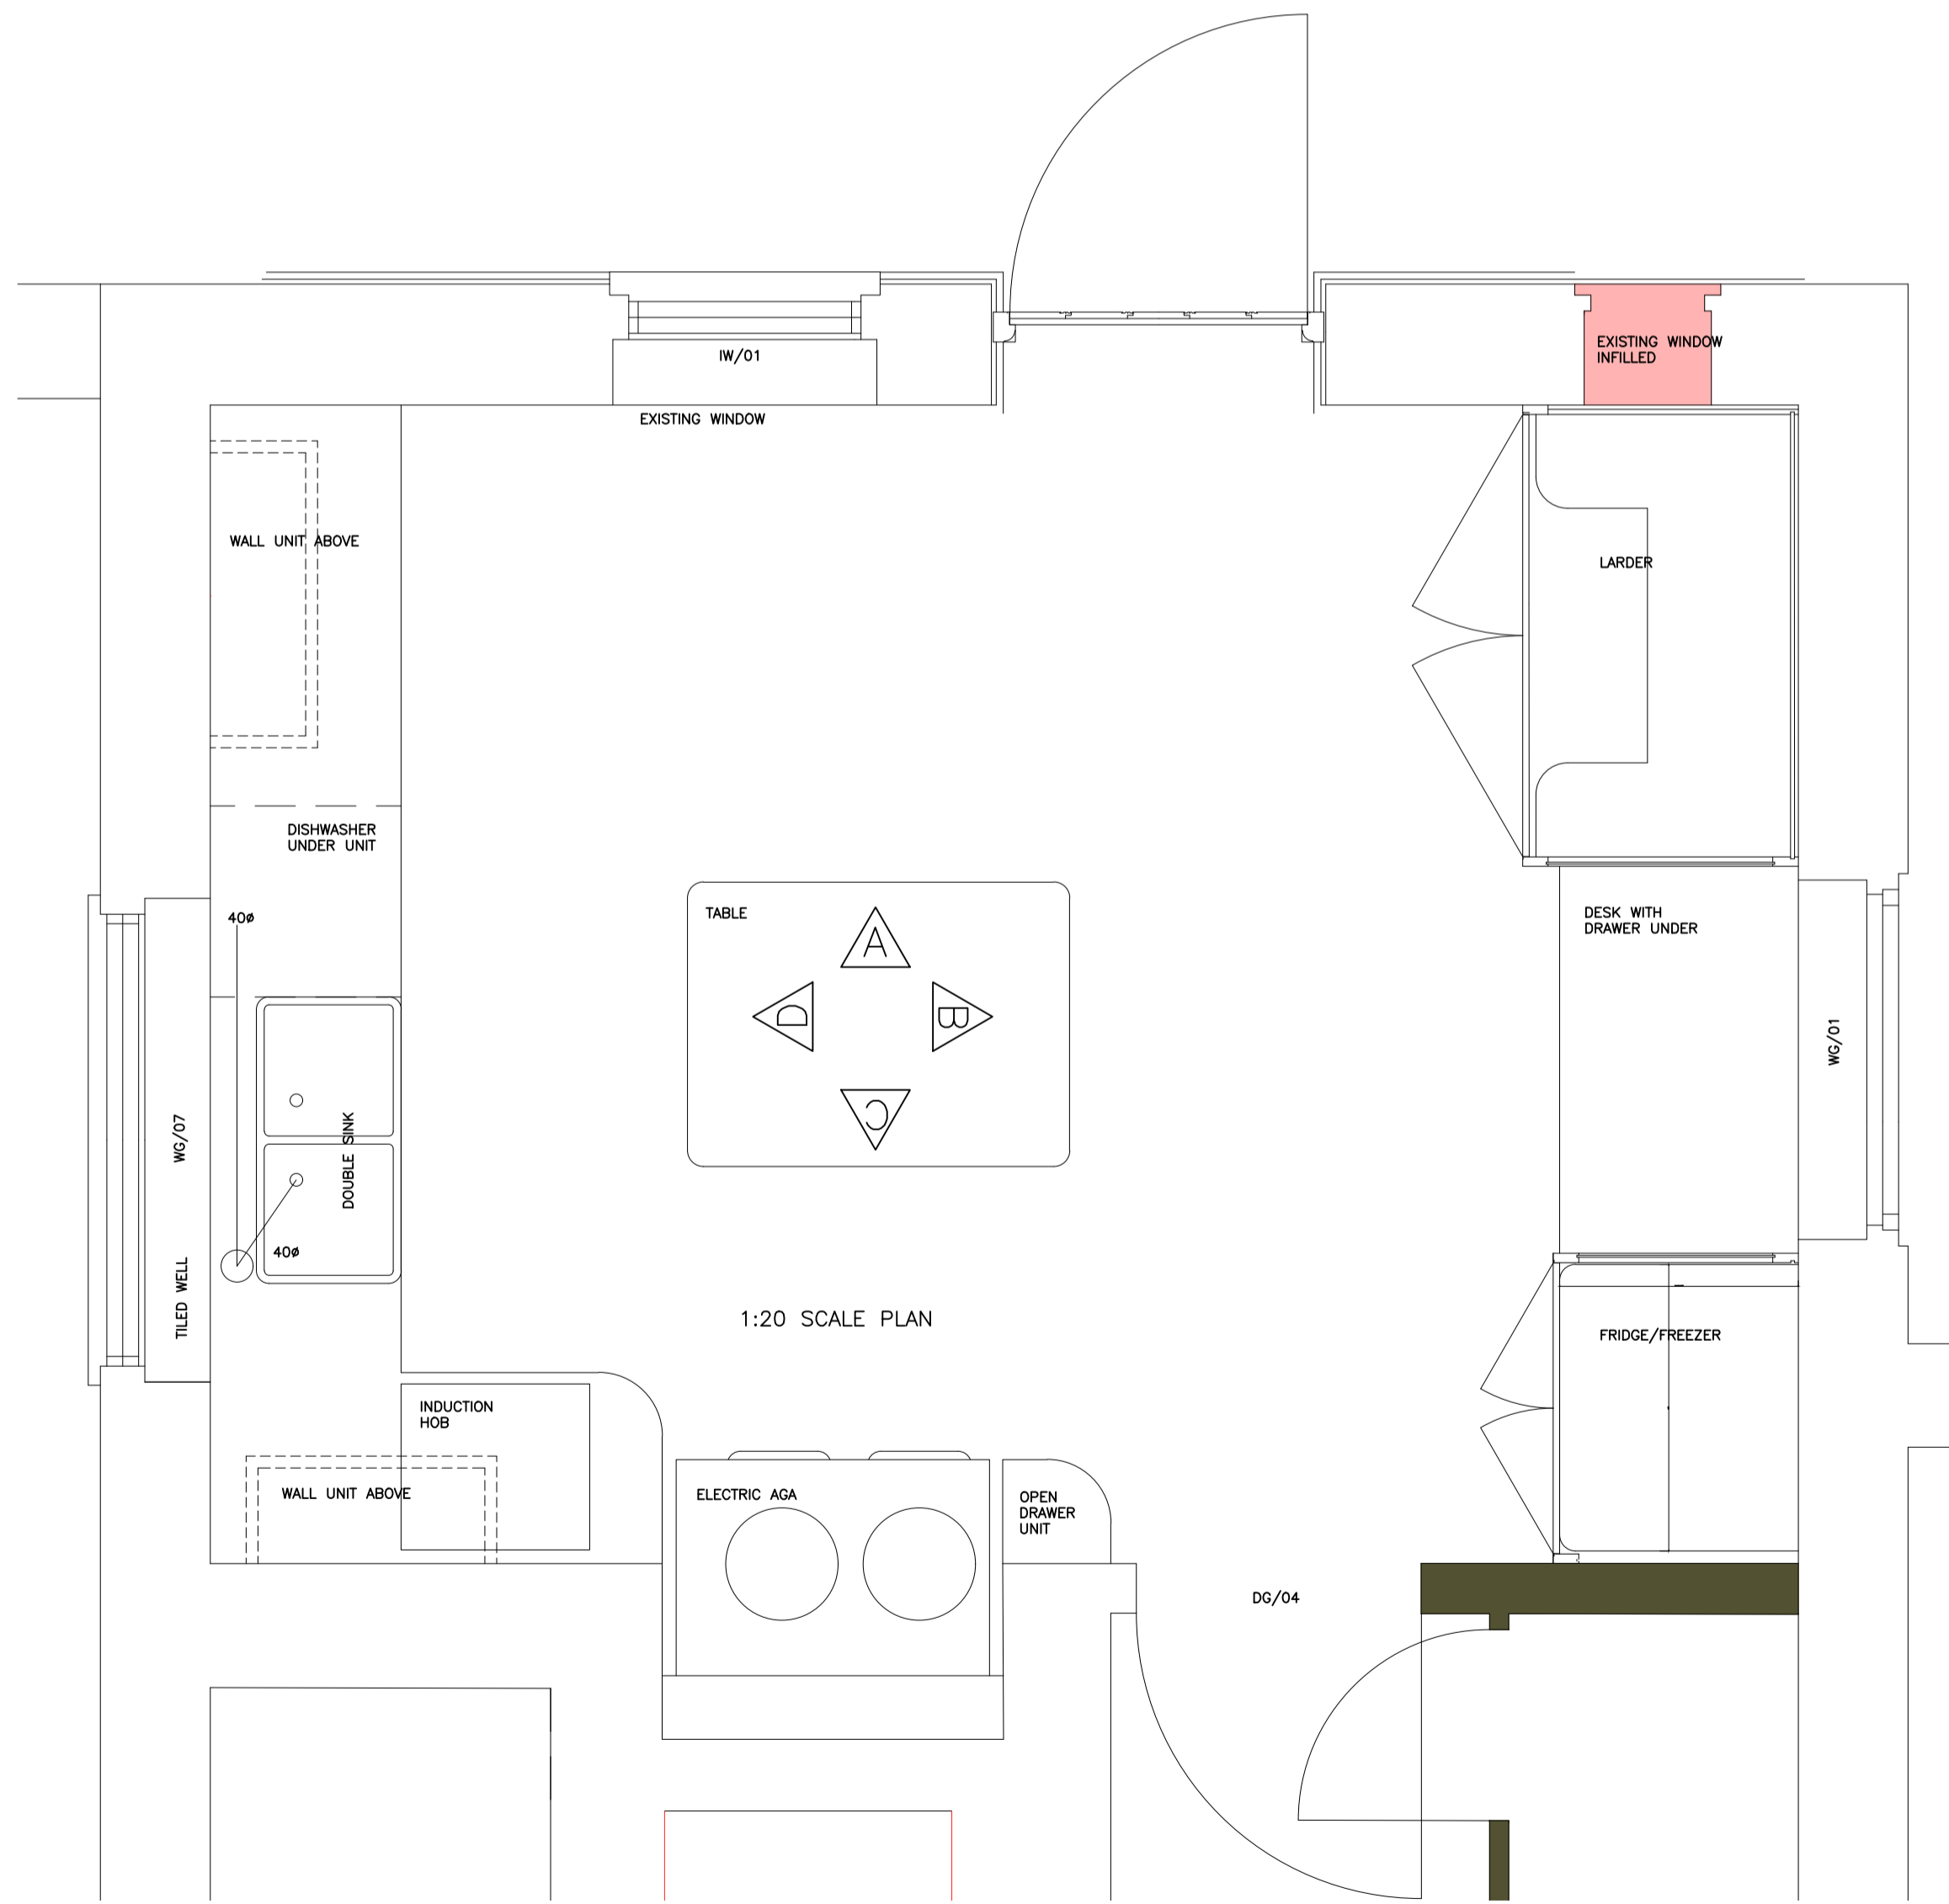

1:20 SCALE PLAN

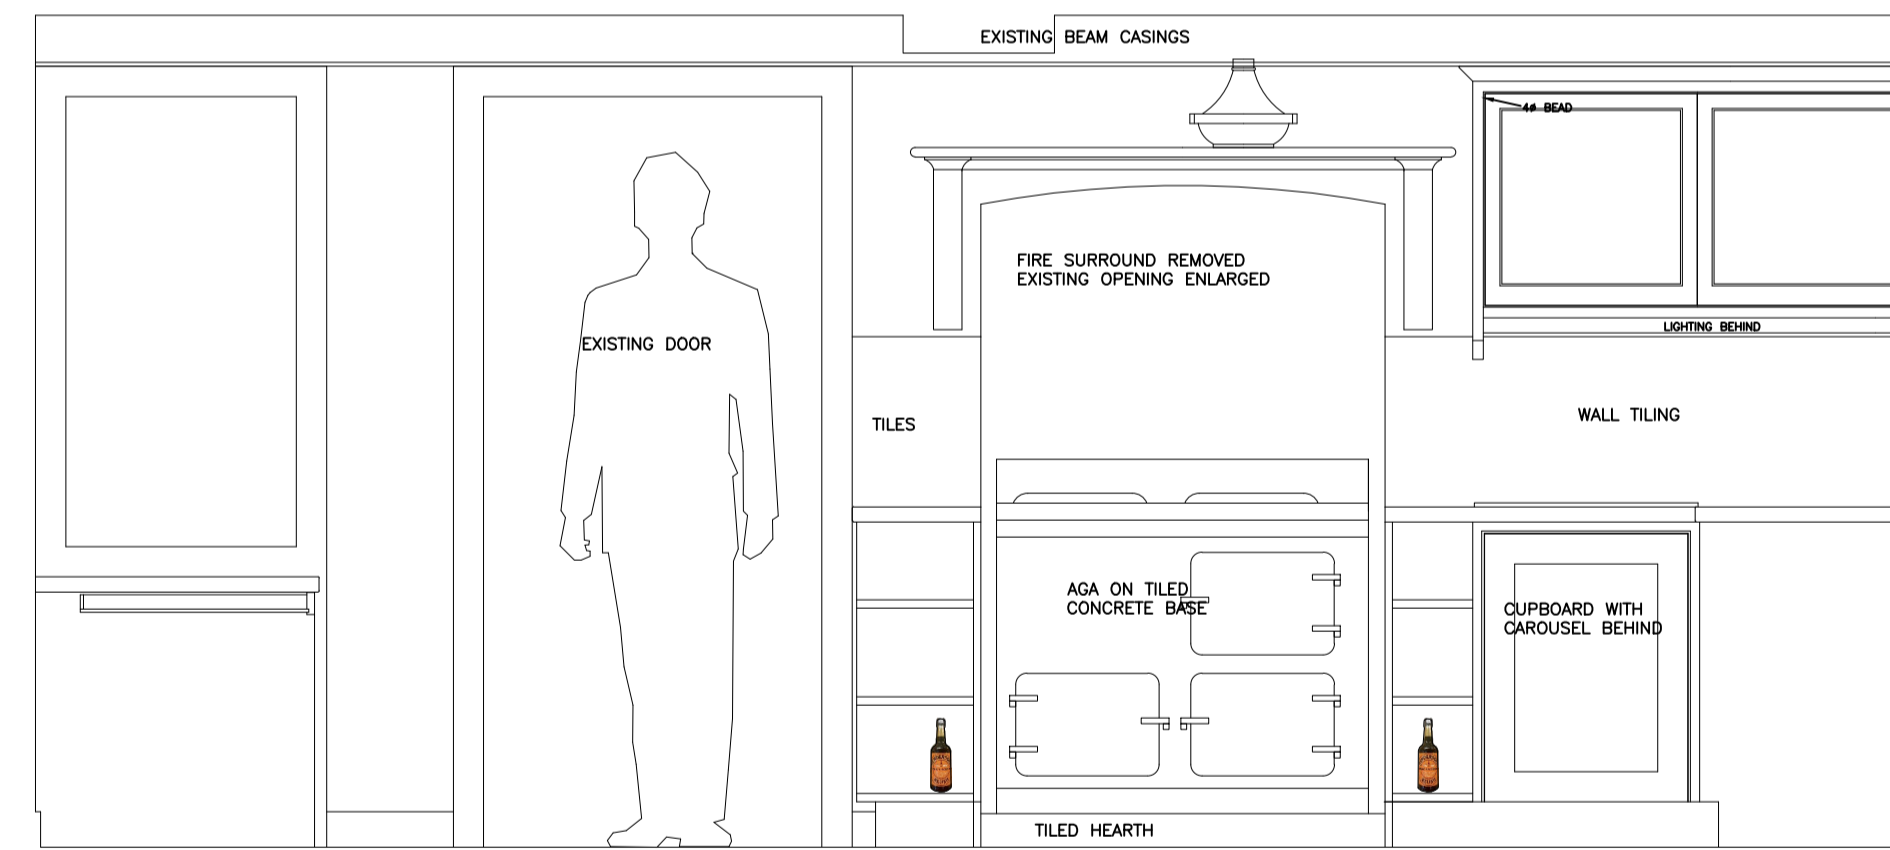

1:20 SCALE SECTION ON LINE C

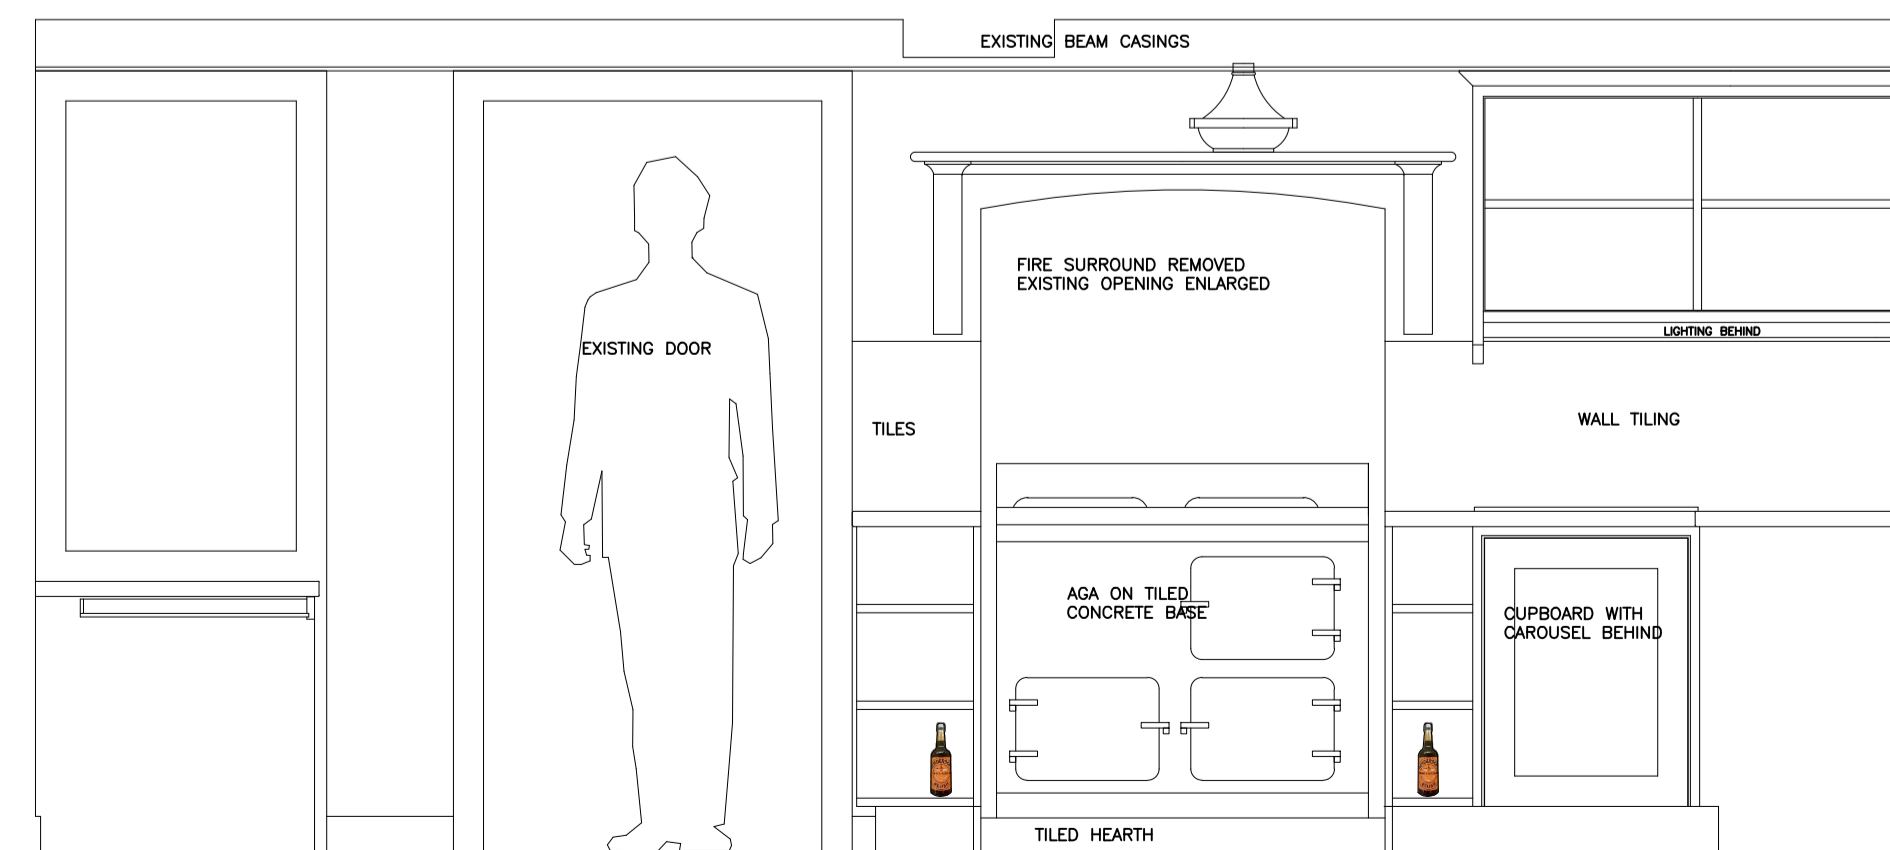

1:20 SCALE SECTION ON LINE C  
DOORS REMOVED

CORN COTTAGE, BURES, SUFFOLK for Mr & Mrs R SHELLEY				PLANS & ELEVATIONS OF KITCHEN			
Drawn	SA	Scale	Date	Job No.	Drawing No.	Rev.	
Checked		1:20.	Jan.	1251	4/1	P1	
Approved			2023				
RODNEY BLACK DESIGN STUDIOS ARCHITECTS, INTERIOR & LANDSCAPE DESIGNERS Gun Hill House Ipswich Road Dedham Colchester CO7 6HR Tel 01206 322800 Fax 01206 322089 Email architecture@rodneyblackdesignstudios.co.uk Rodney Black Design Studios Limited Registered Office: Gun Hill House, Dedham				Size	A1	The subject matter of this drawing is COPYRIGHT and MUST NOT BE SCALED	
FULL SIZE				0 10 20 30 40 50 100			
PLOT CHECK SCALE							