
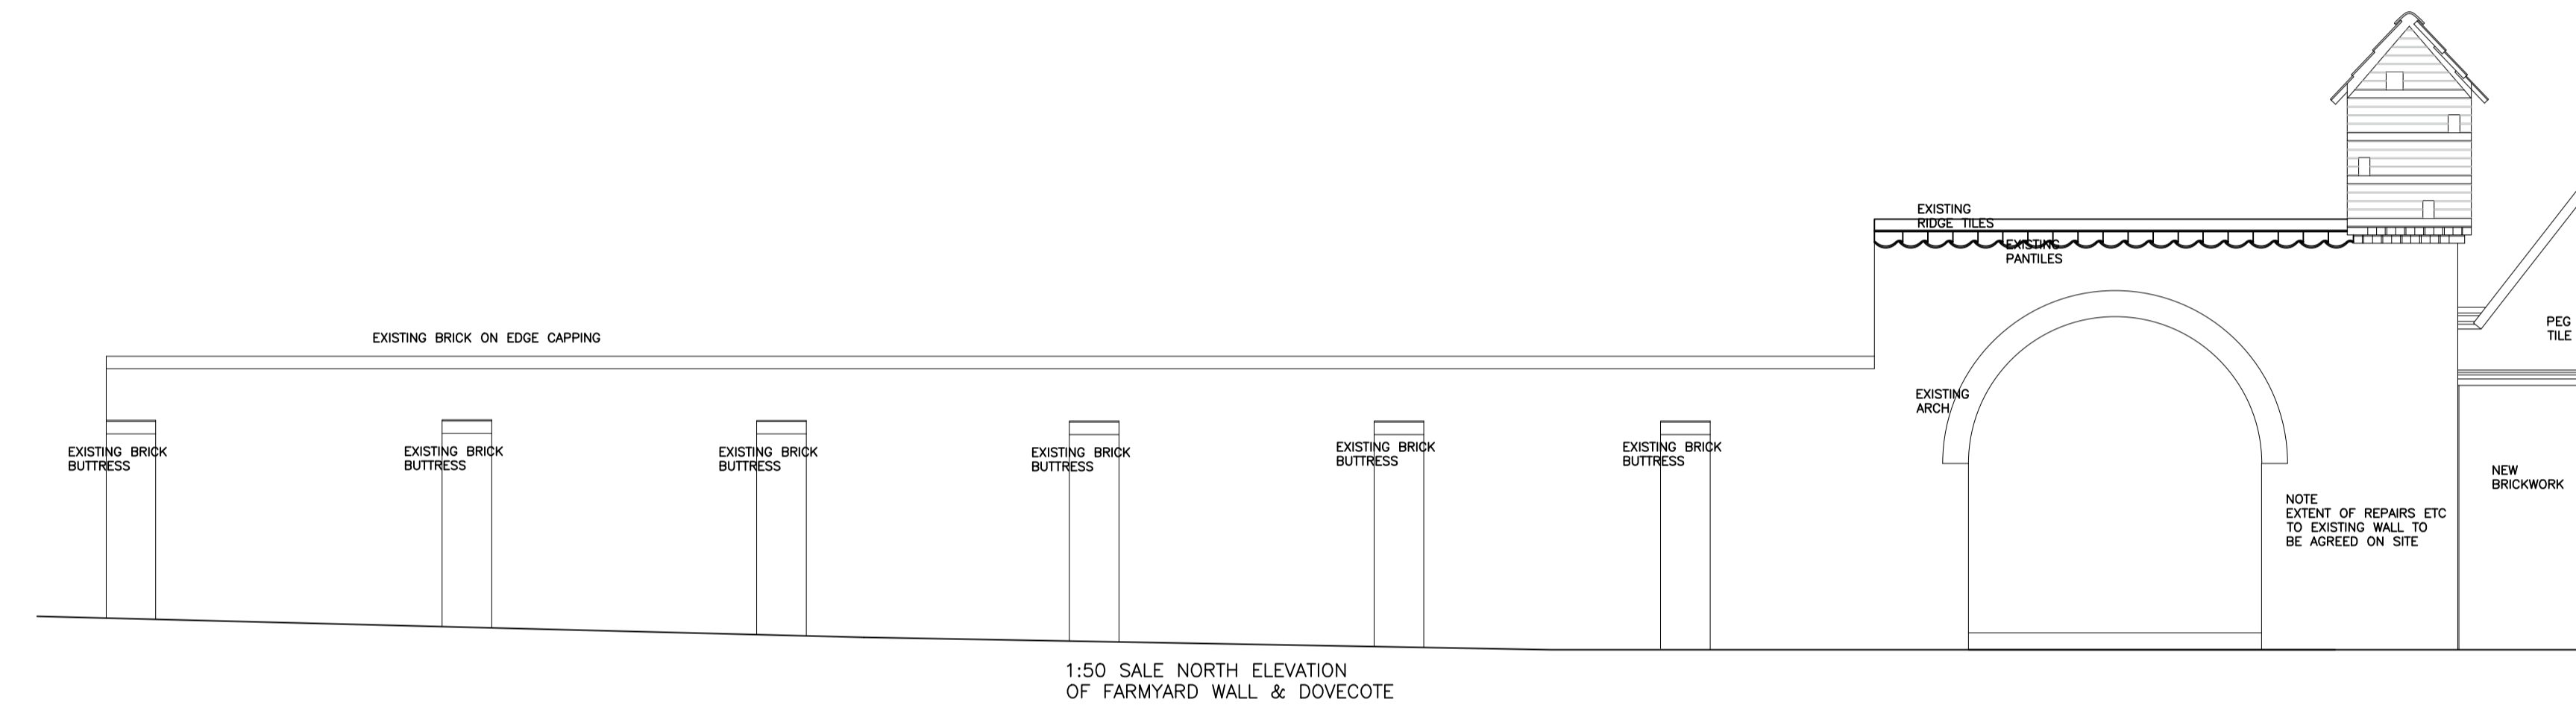
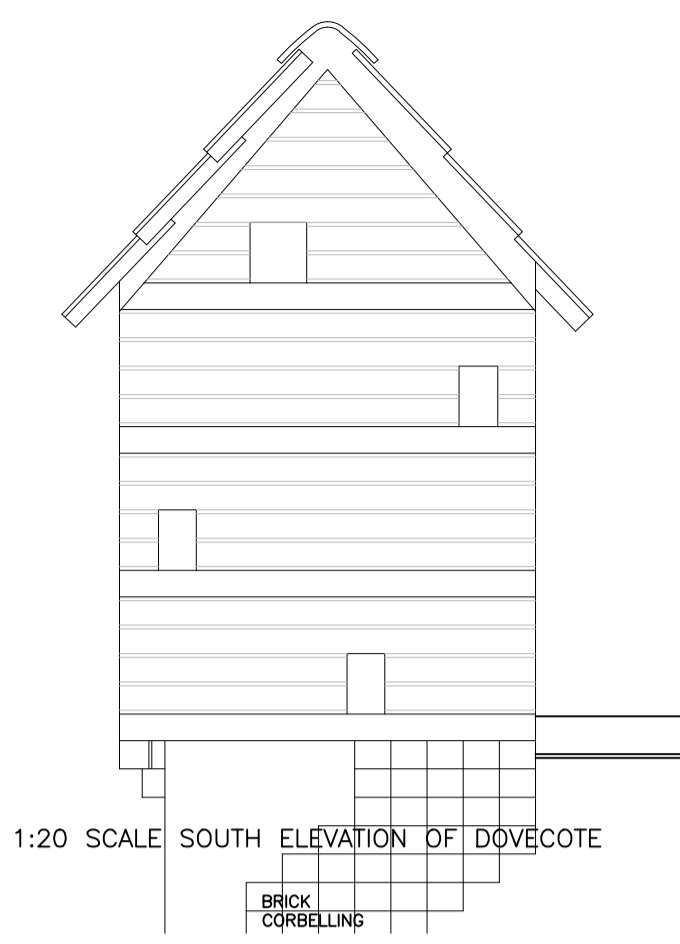
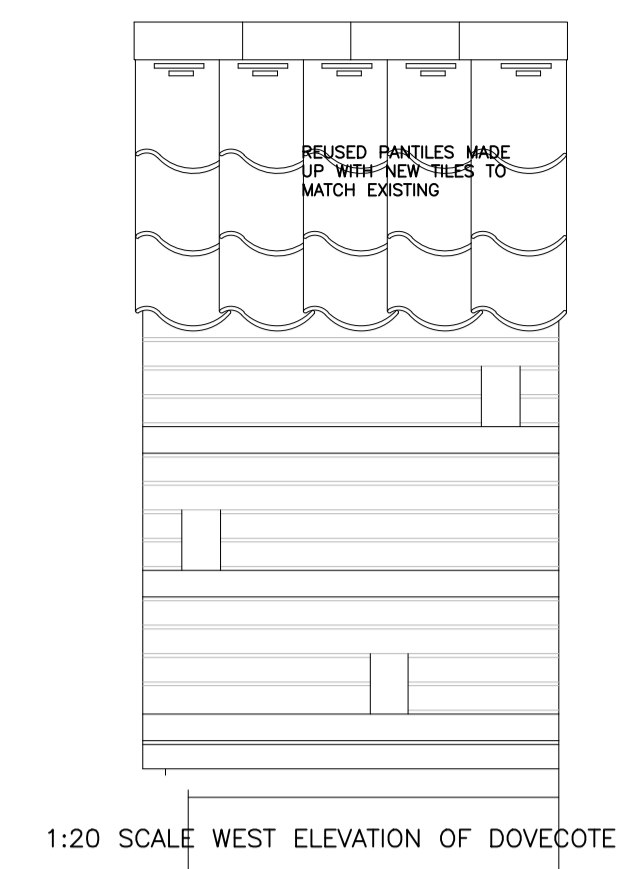
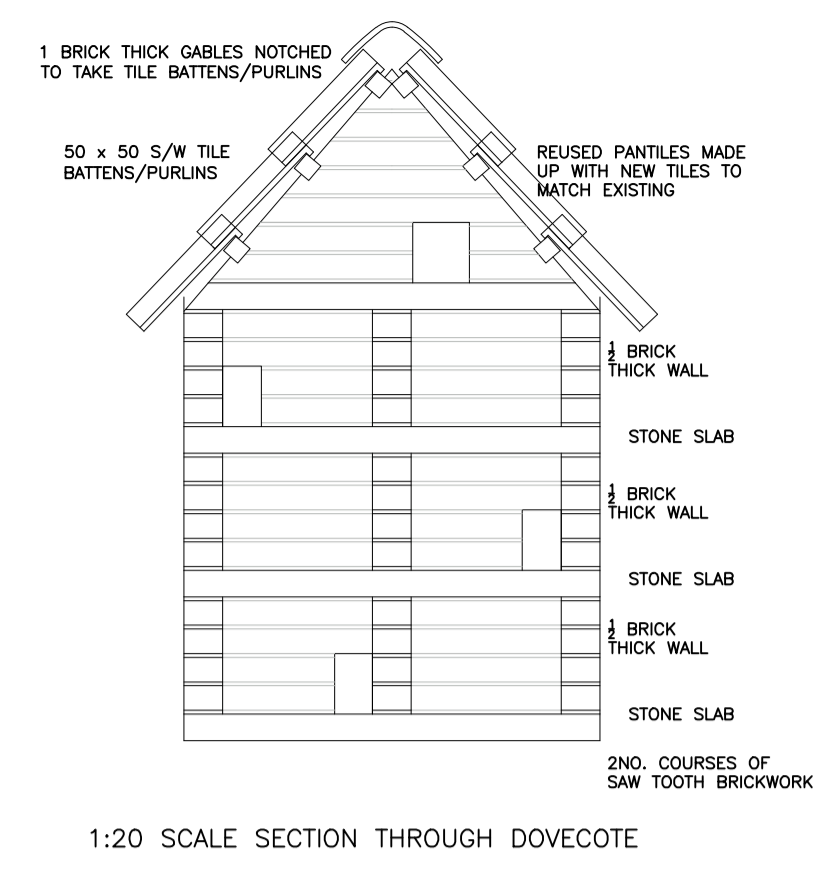


DOVECOTE PLANS ARE TO BE CONFIRMED DURING TAKING DOWN WORKS

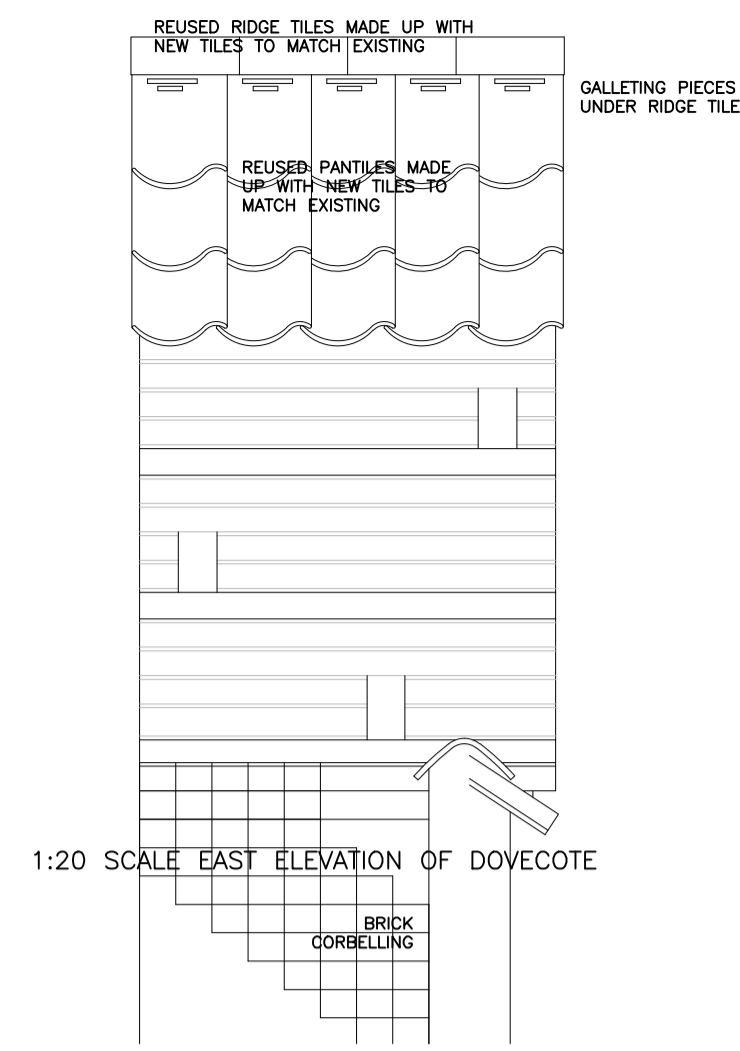

| | | | | | | | |
|--|----|---|------|--|-------------|------|--|
| CORN HALL COTTAGE, BURES, SUFFOLK for Mr & Mrs R SHELLEY | | | | DETAILS OF DOVECOTE & FARMYARD WALL | | | |
| Drawn | SA | Scale | Date | Job No. | Drawing No. | Rev. | |
| Checked | | 1:50, | Feb. | 1251 | 7/3 | P1 | |
| Approved | | 1:20, | 2023 | | | | |
| Size | A1 | The subject matter of this drawing is COPYRIGHT and MUST NOT BE SCALED | | | | | |
| FULL SIZE | | 0 10 20 30 40 50 | | | | | |
| PLOT CHECK SCALE | | 1:10 | | | | | |