




TYPE B2
WF06 Elevation (Existing)
1:20

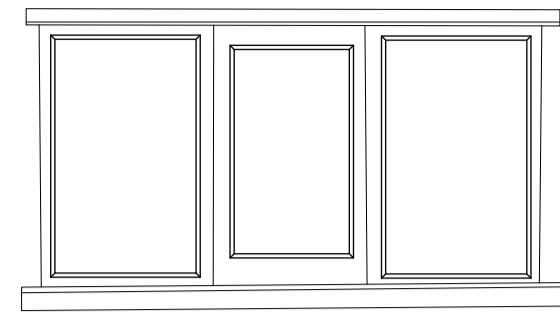


TYPE B2
WG07 Elevation (Existing)
1:20

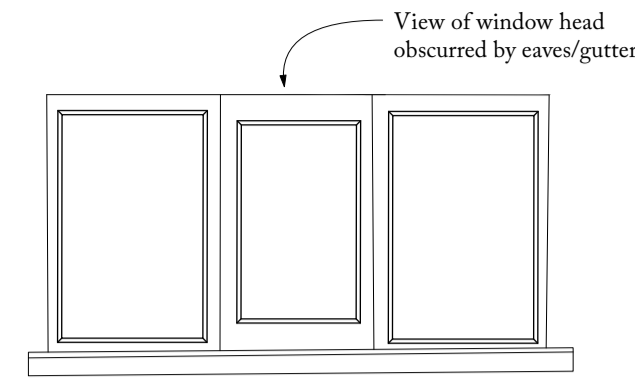


TYPE B2
WF08 Elevation (Existing)
1:20

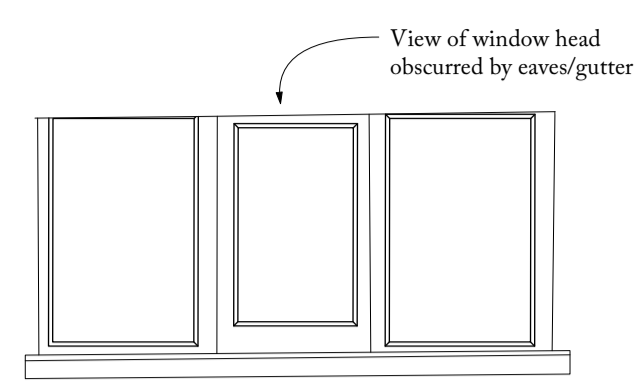


TYPE B2
WF07 Elevation (Existing)
1:20

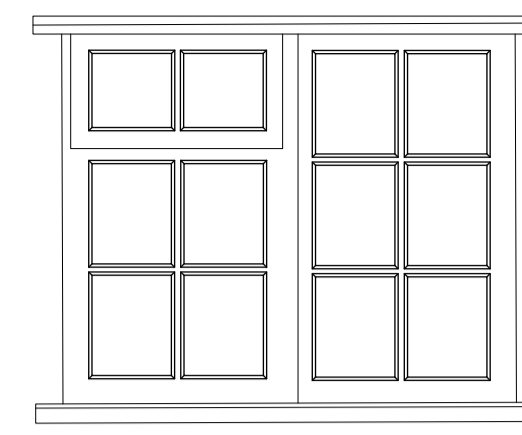


TYPE B2
WG15 Elevation (Existing)
1:20

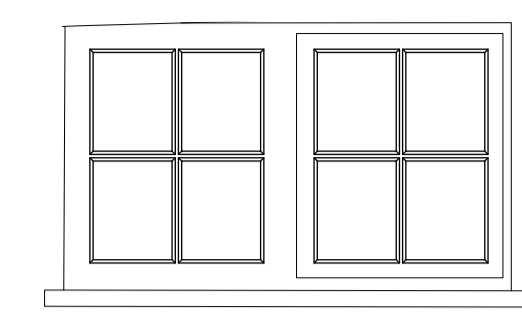


TYPE B2
WF10 Elevation (Existing)
1:20

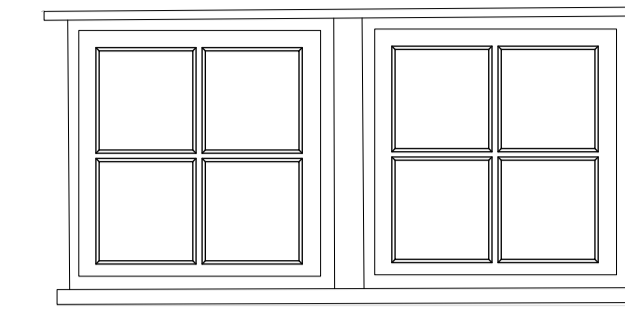


TYPE C
WG18 Elevation (Existing)
1:20

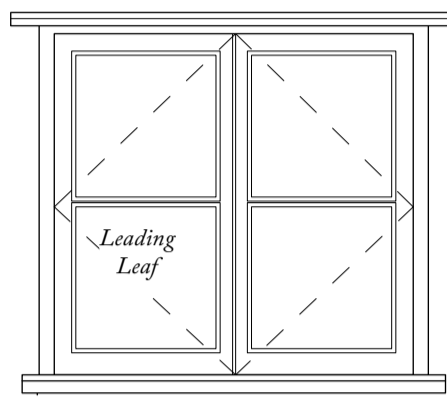


TYPE B2
WF06 Elevation (Proposed)
1:20

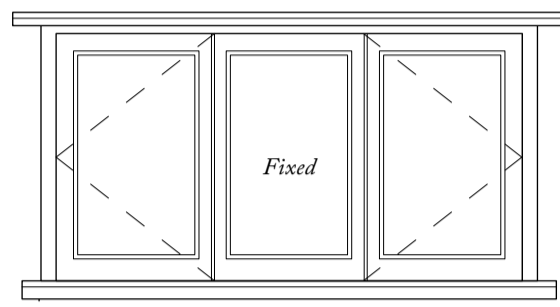


TYPE B2
WG07 Elevation (Proposed)
1:20

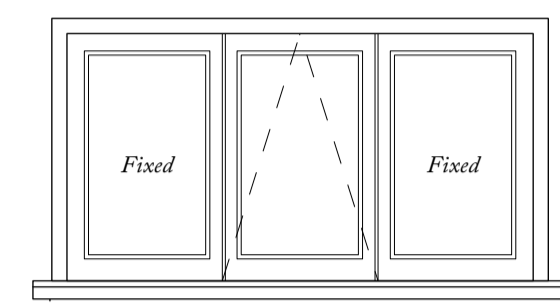


TYPE B2
WF08 Elevation (Proposed)
1:20

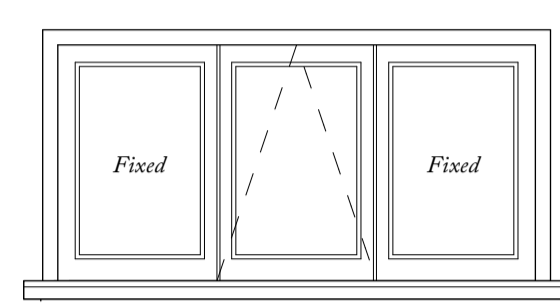


TYPE B2
WF07 Elevation (Proposed)
1:20

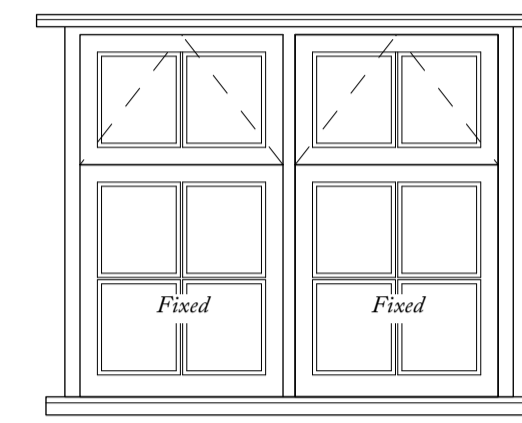


TYPE B2
WG15 Elevation (Proposed)
1:20
Frosted Glazing

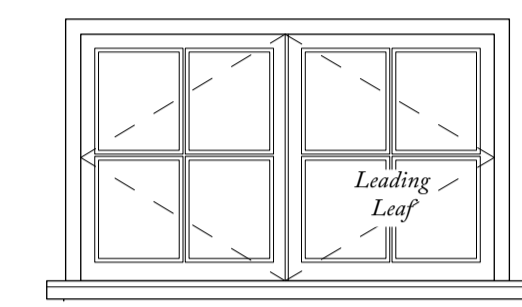


TYPE B2
WF10 Elevation (Proposed)
1:20
Frosted Glazing

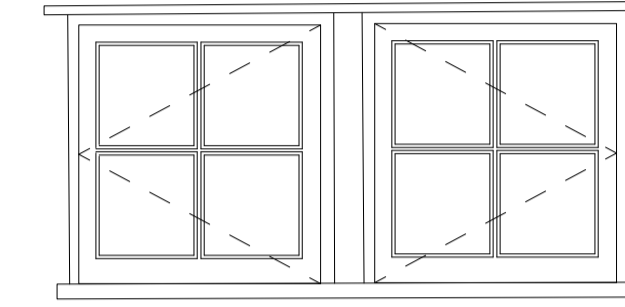

TYPE C
WG18 Elevation (Proposed)
1:20

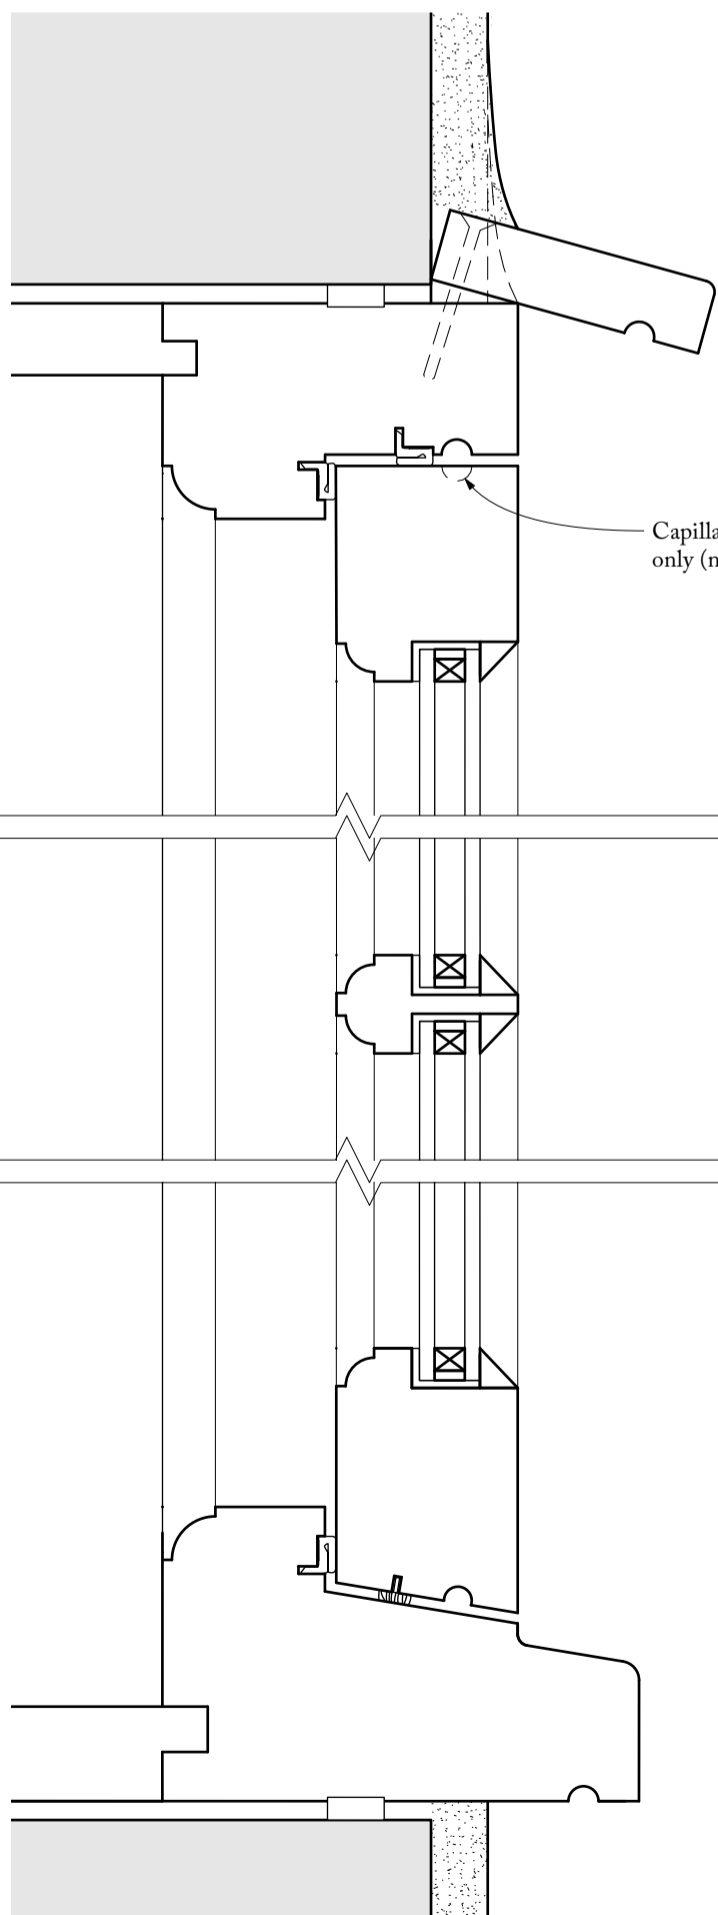


TYPE B2
WG03 Detail Section (Proposed)
1:2

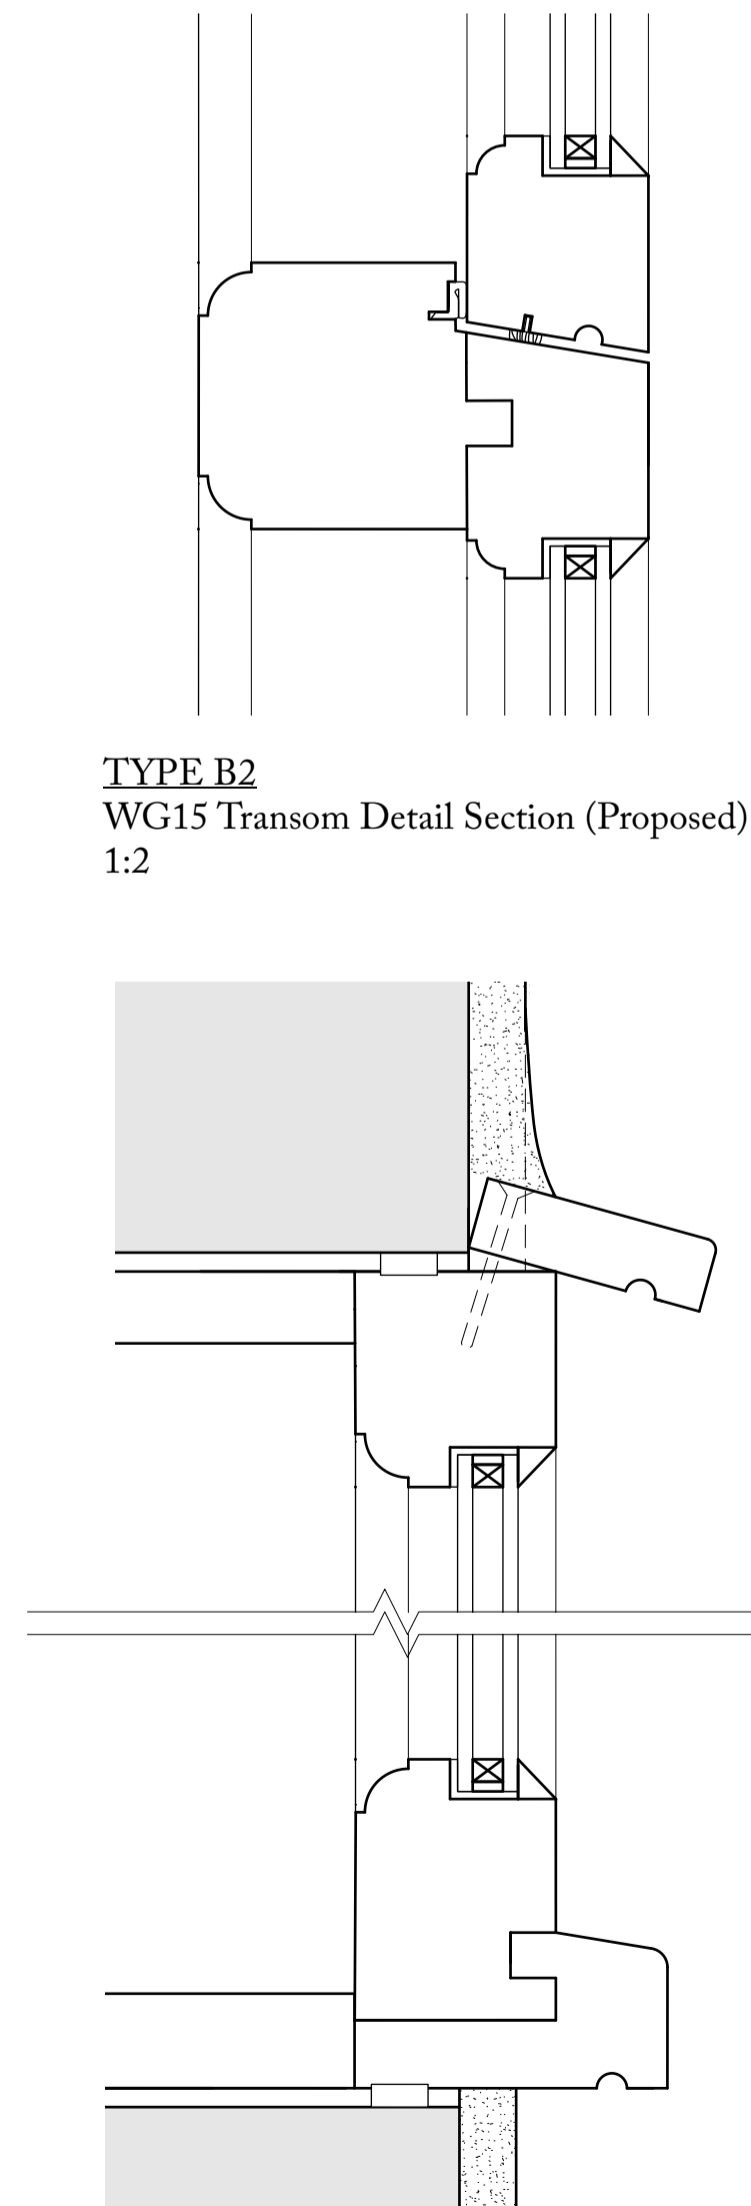


TYPE B2
WG15 Transom Detail Section (Proposed)
1:2

TYPE B3
WG06 Detail Section (Proposed)
1:2

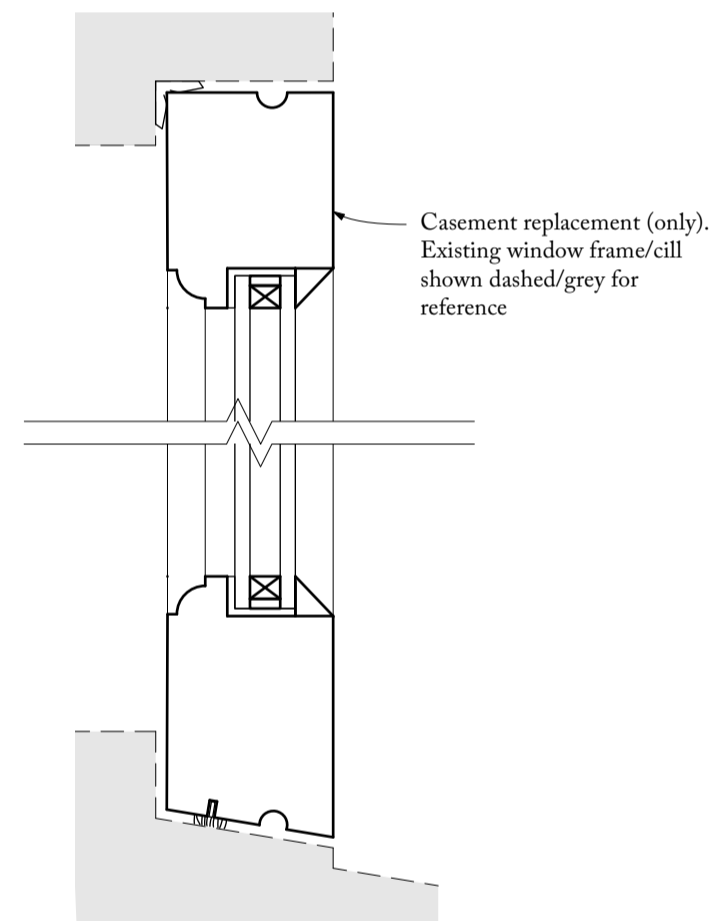

TYPE C
WG18 Casement Detail Section (Proposed)
1:2

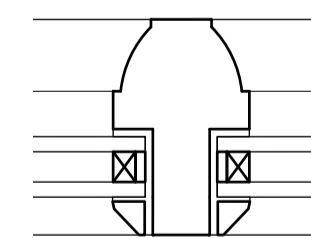


TYPE D2
WG15 Fixed Windows Vertical Bar Detail Plan (Proposed)
1:2





TYPE B3
WG06 Elevation (Existing)
1:20

TYPE B3
WG06 Elevation (Proposed)
1:20

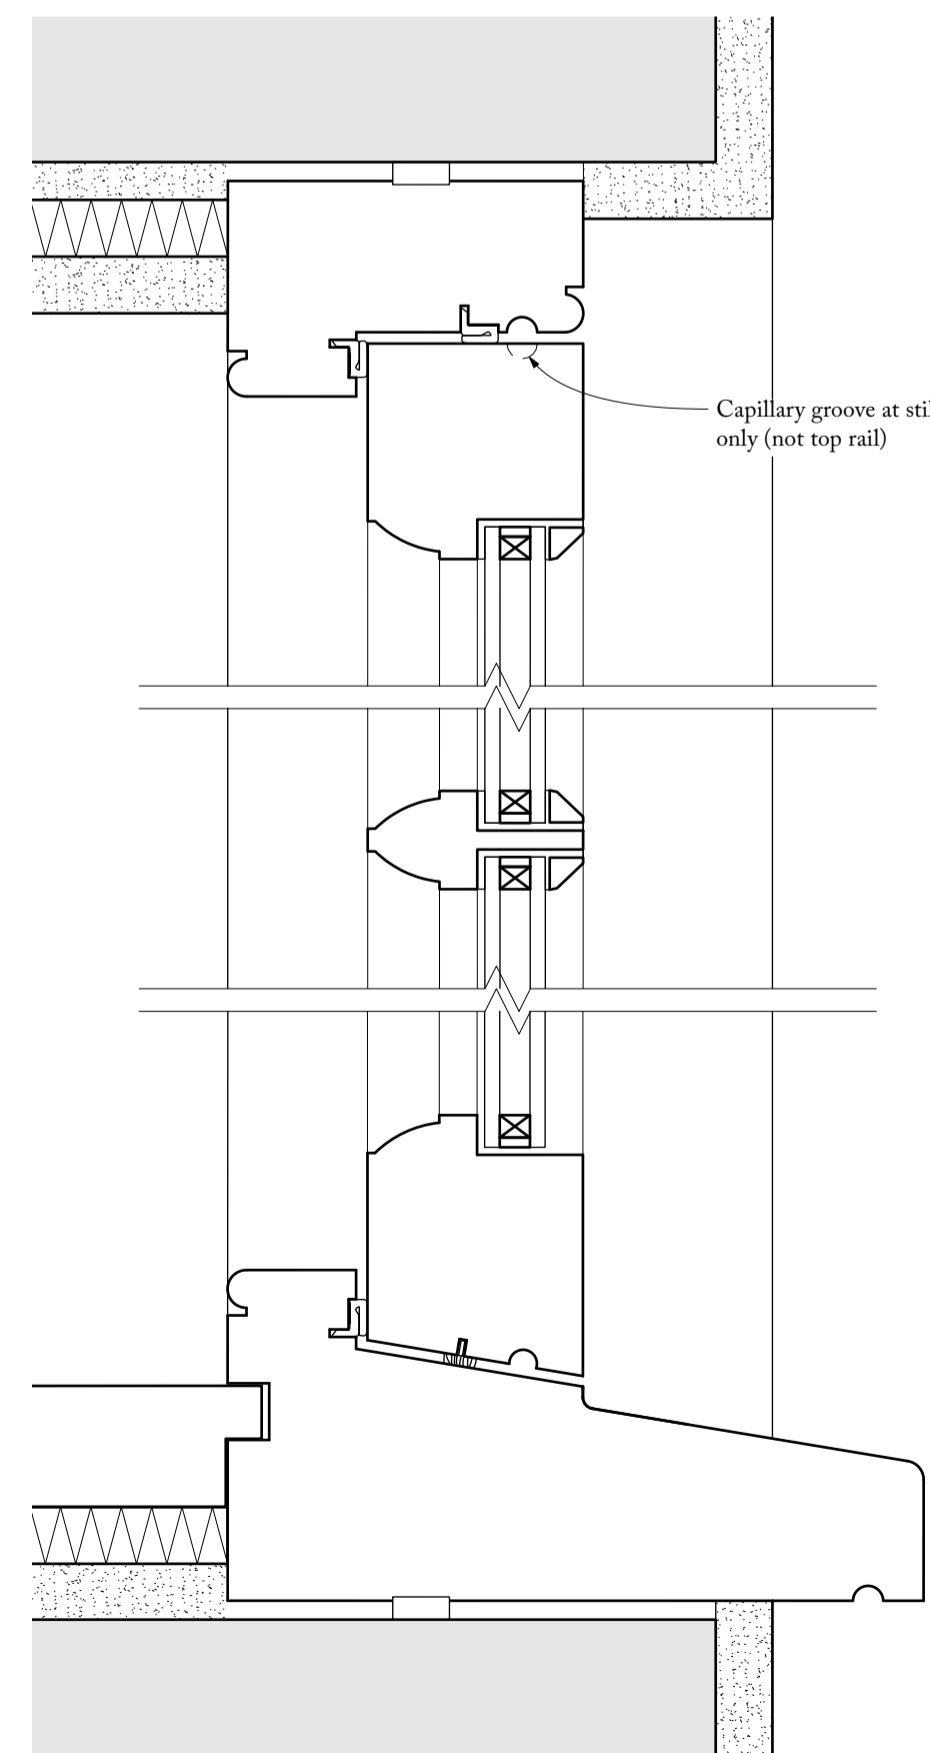


TYPE D1
WG13 Detail Section (Proposed)
1:2

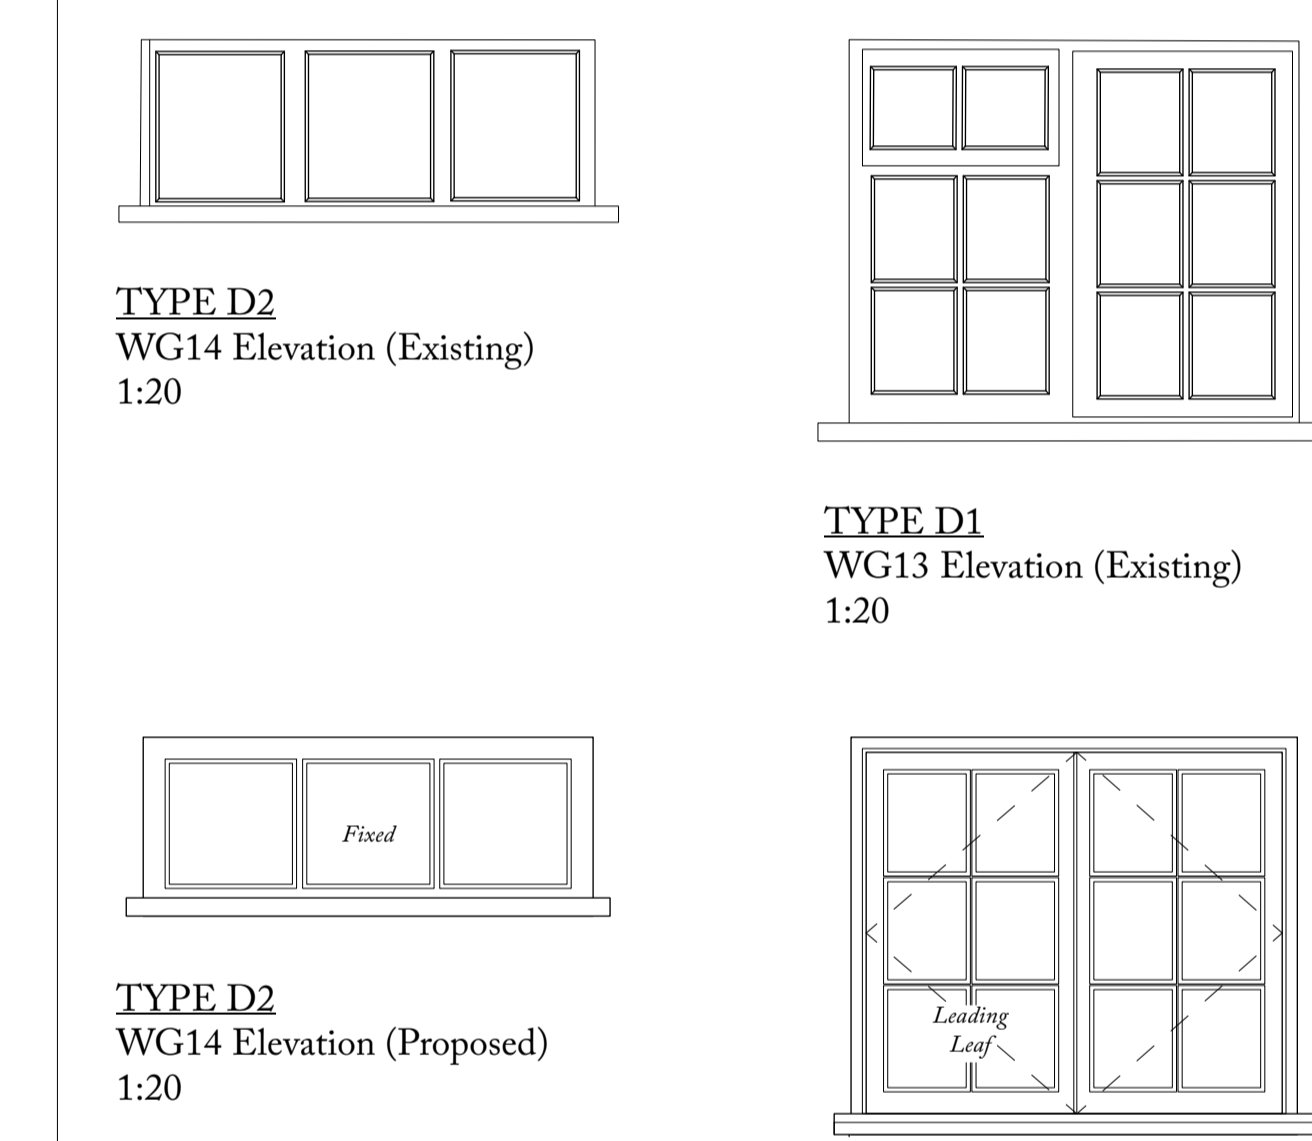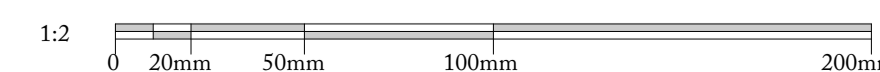


TYPE D2
WG14 Elevation (Existing)
1:20

TYPE D1
WG13 Elevation (Existing)
1:20

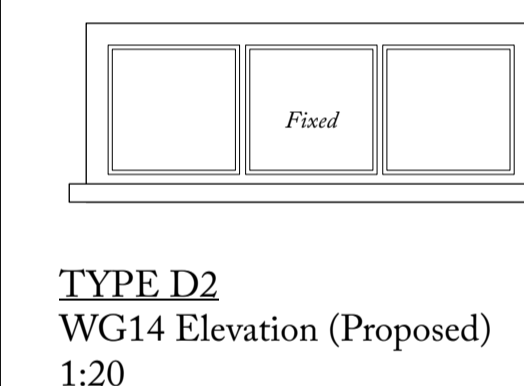

TYPE D2
WG14 Elevation (Proposed)
1:20

TYPE D1
WG13 Elevation (Proposed)
1:20

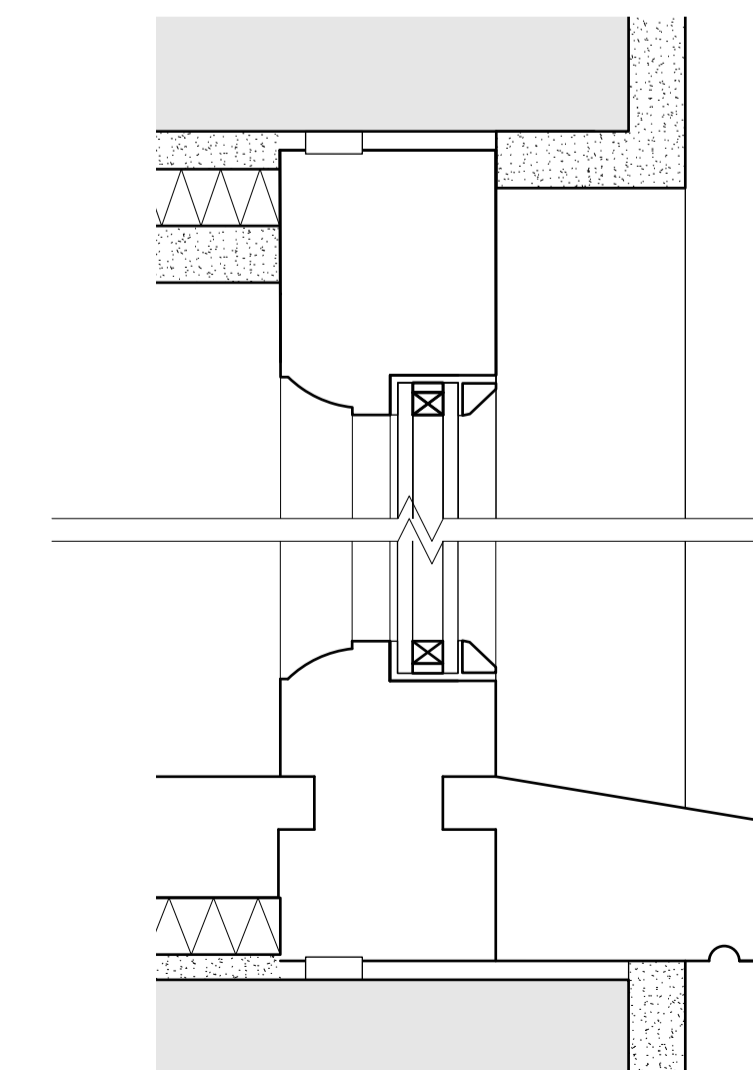

TYPE D2
WG14 Fixed Detail Section (Proposed)
1:2



Hoare, Ridge & Morris
Architects

PROJECT JACKDAWS FORD
Chelworth, Suffolk
LBC Application to Replace 20th Cent. Windows

DRAWING TITLE PROPOSED
External Windows
Types B2, C, D1, D2

SCALE 1:20 & 1:2 at A1

STATUS PLANNING / LBC

DRAWING NO. 210. PL105