

WINDOW TYPES:

TYPE A1:
Fixed timber window with moulding in painted brick wall

TYPE A2:
Timber casement windows without moulding in painted brick wall

TYPE B1:
Timber casement windows in timber frame wall with exterior insulation and render






TYPE B2:
Timber casement windows in timber frame wall without exterior insulation

TYPE B3:
Fixed timber window in timber frame wall without exterior insulation

TYPE C:
Casement replacement (only) - existing cill, jambs, head, mullion and pence retained

TYPE D1:
Timber casement window in masonry wall with exterior render. Timber profile to match other 'North Wing' windows as per previous listed building consent

TYPE D2:
Fixed timber window in masonry wall with exterior render. Timber profile to match other 'North Wing' windows as per previous listed building consent

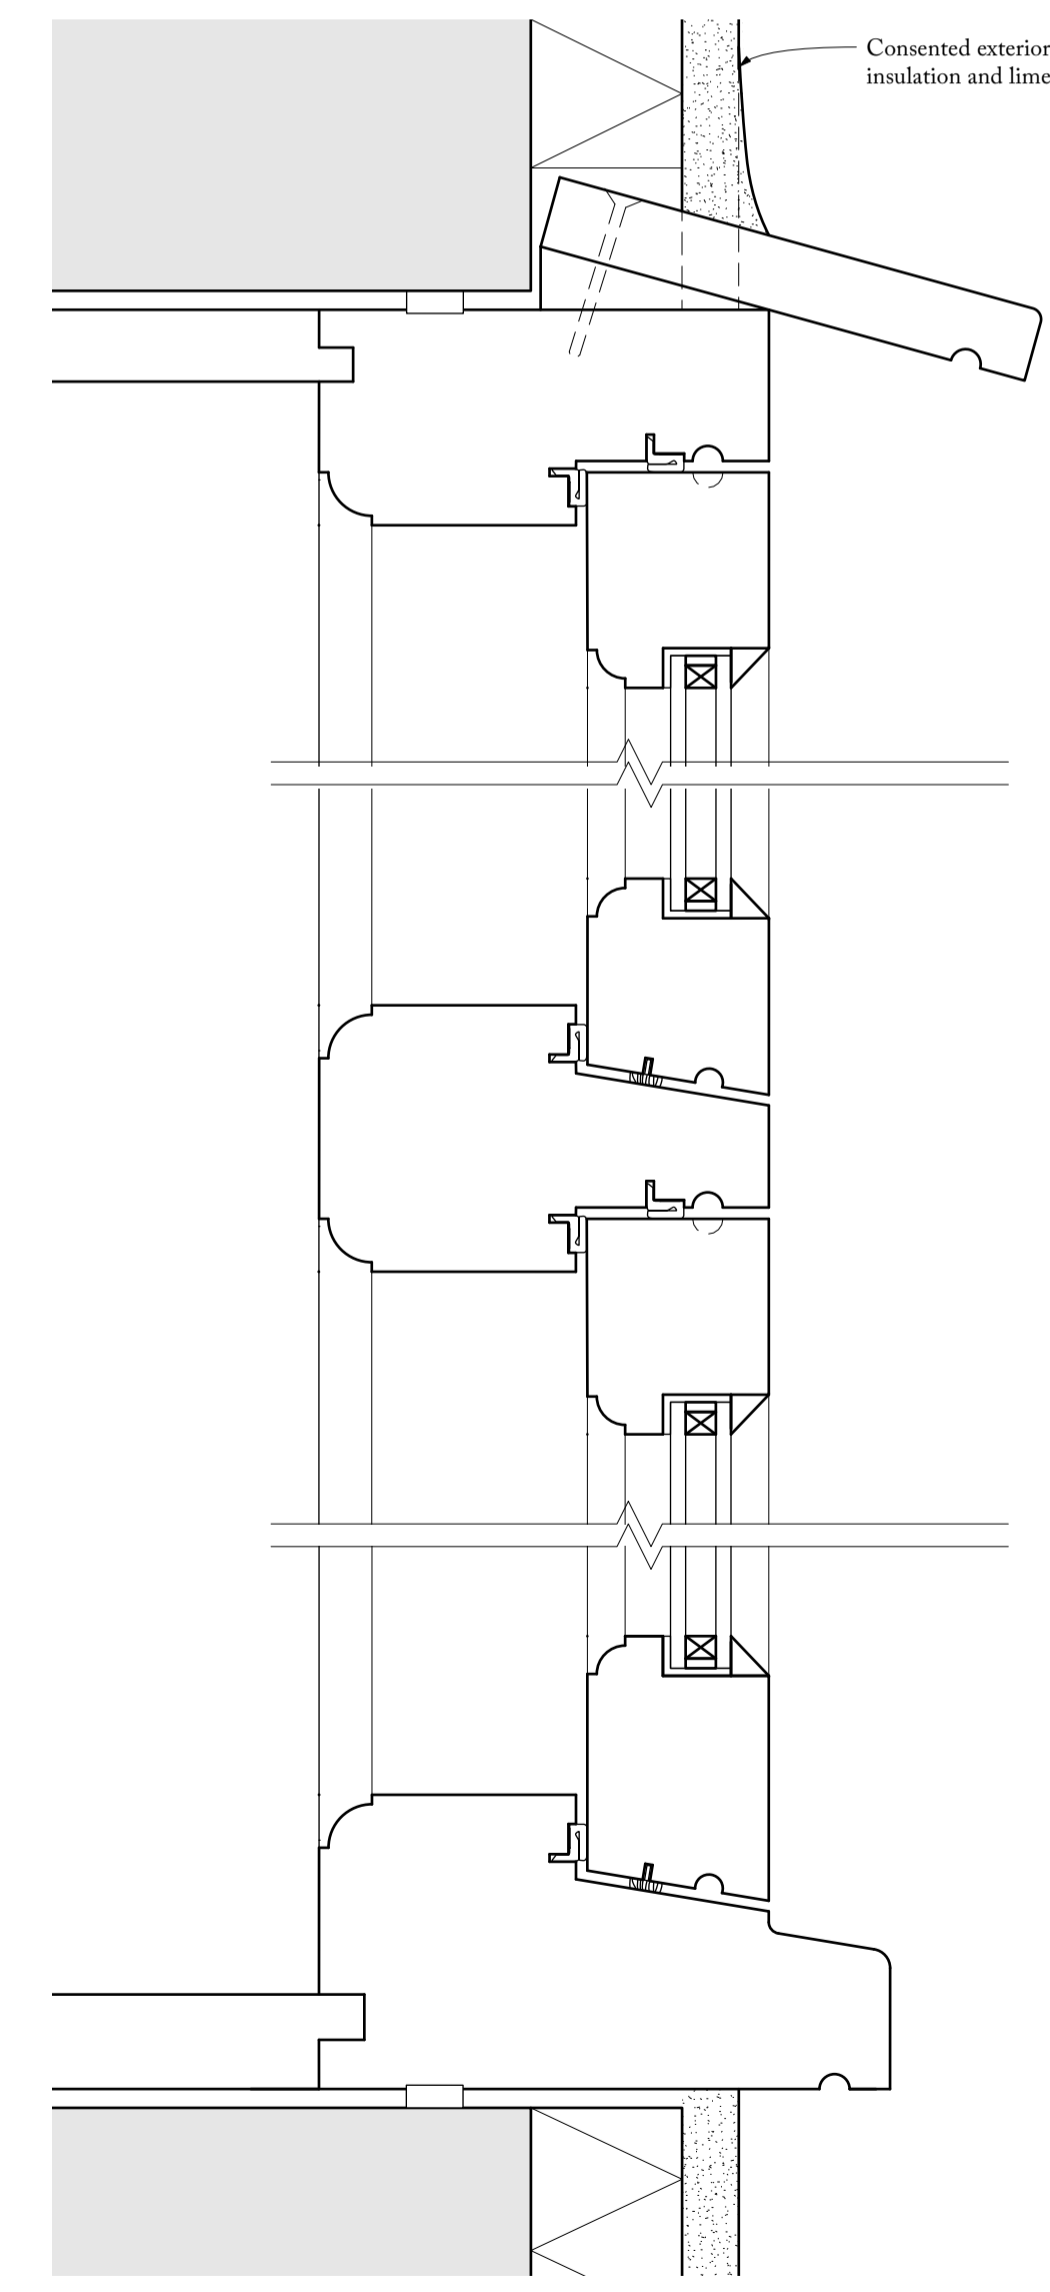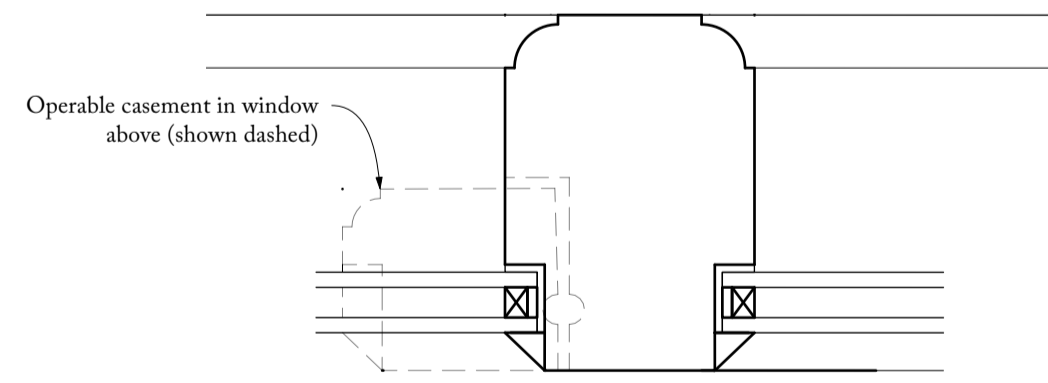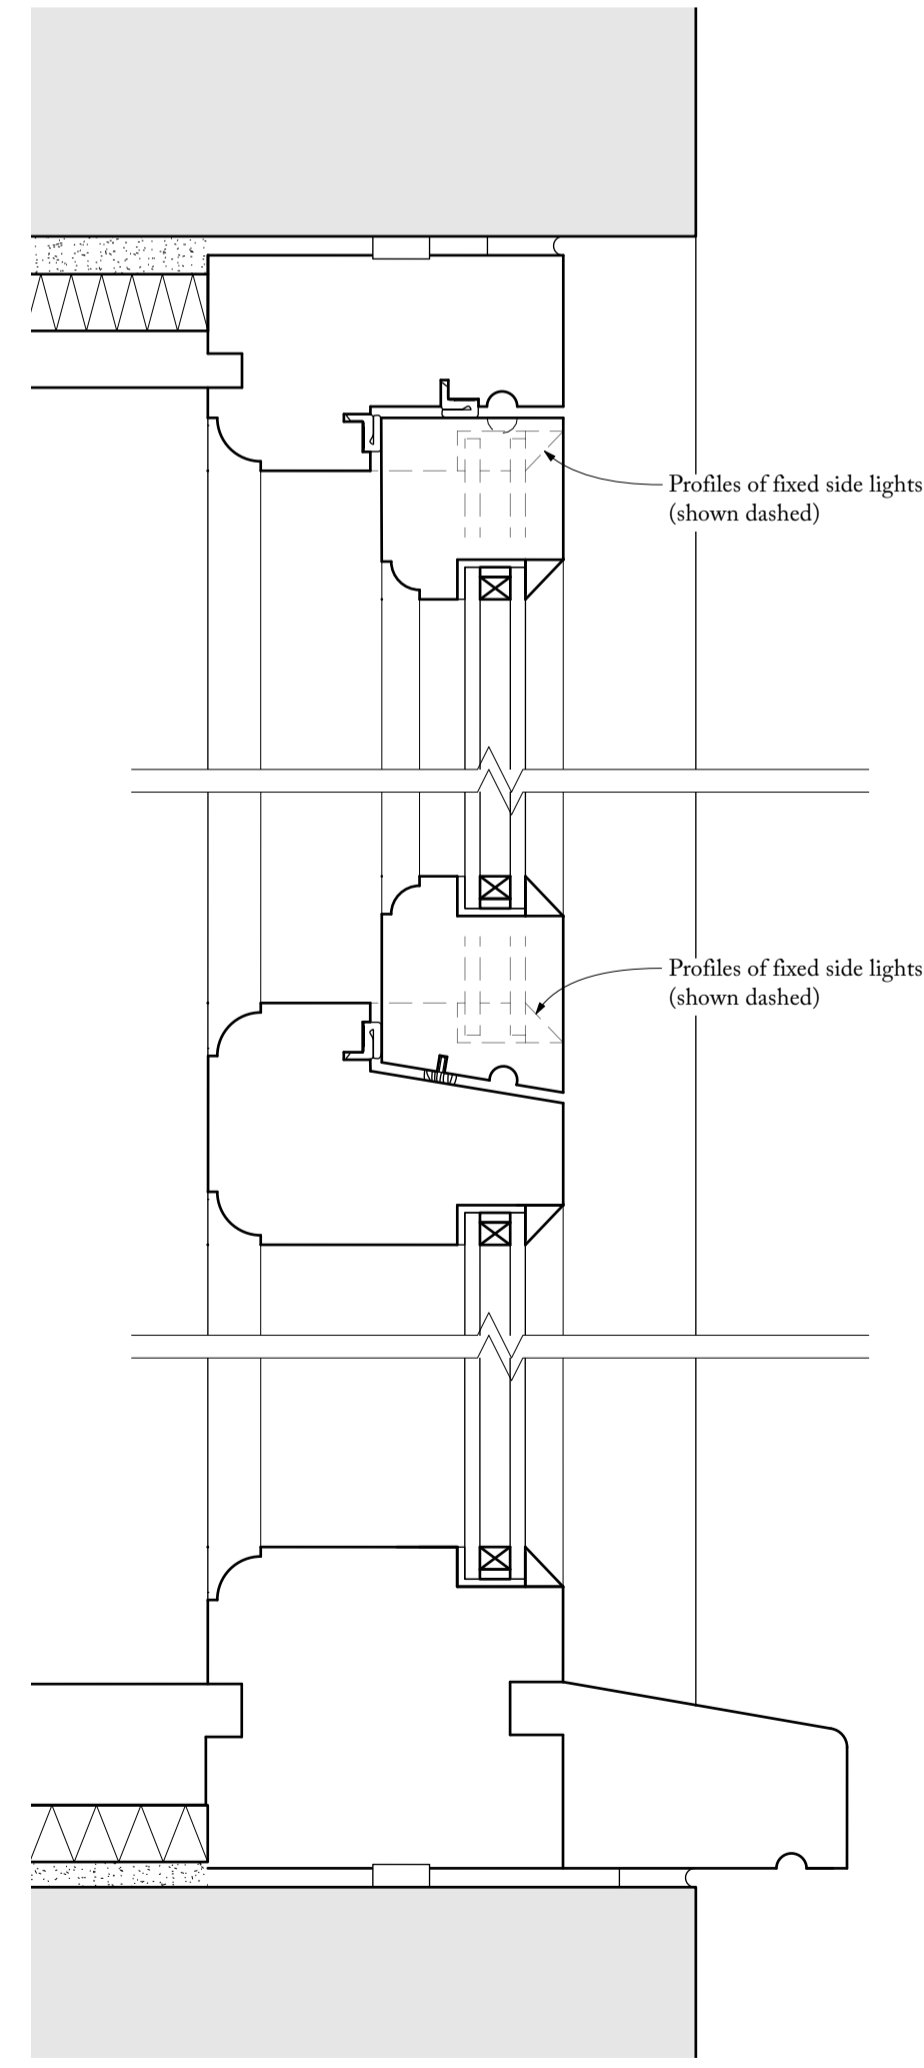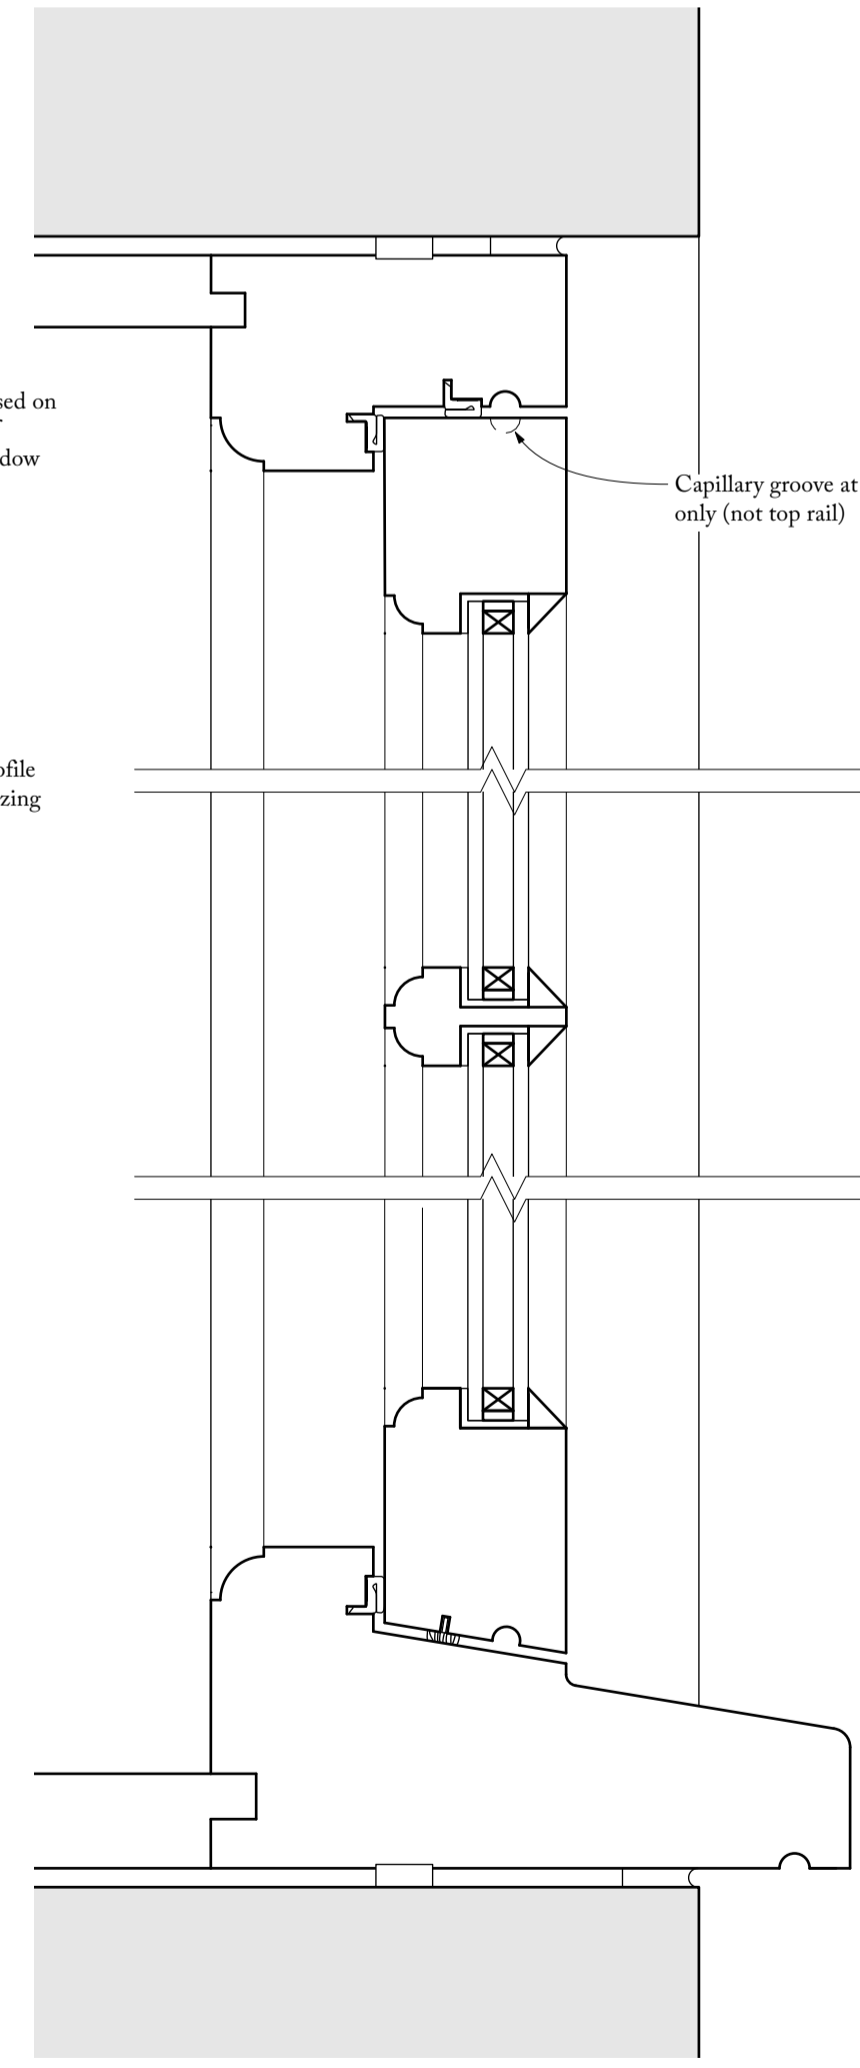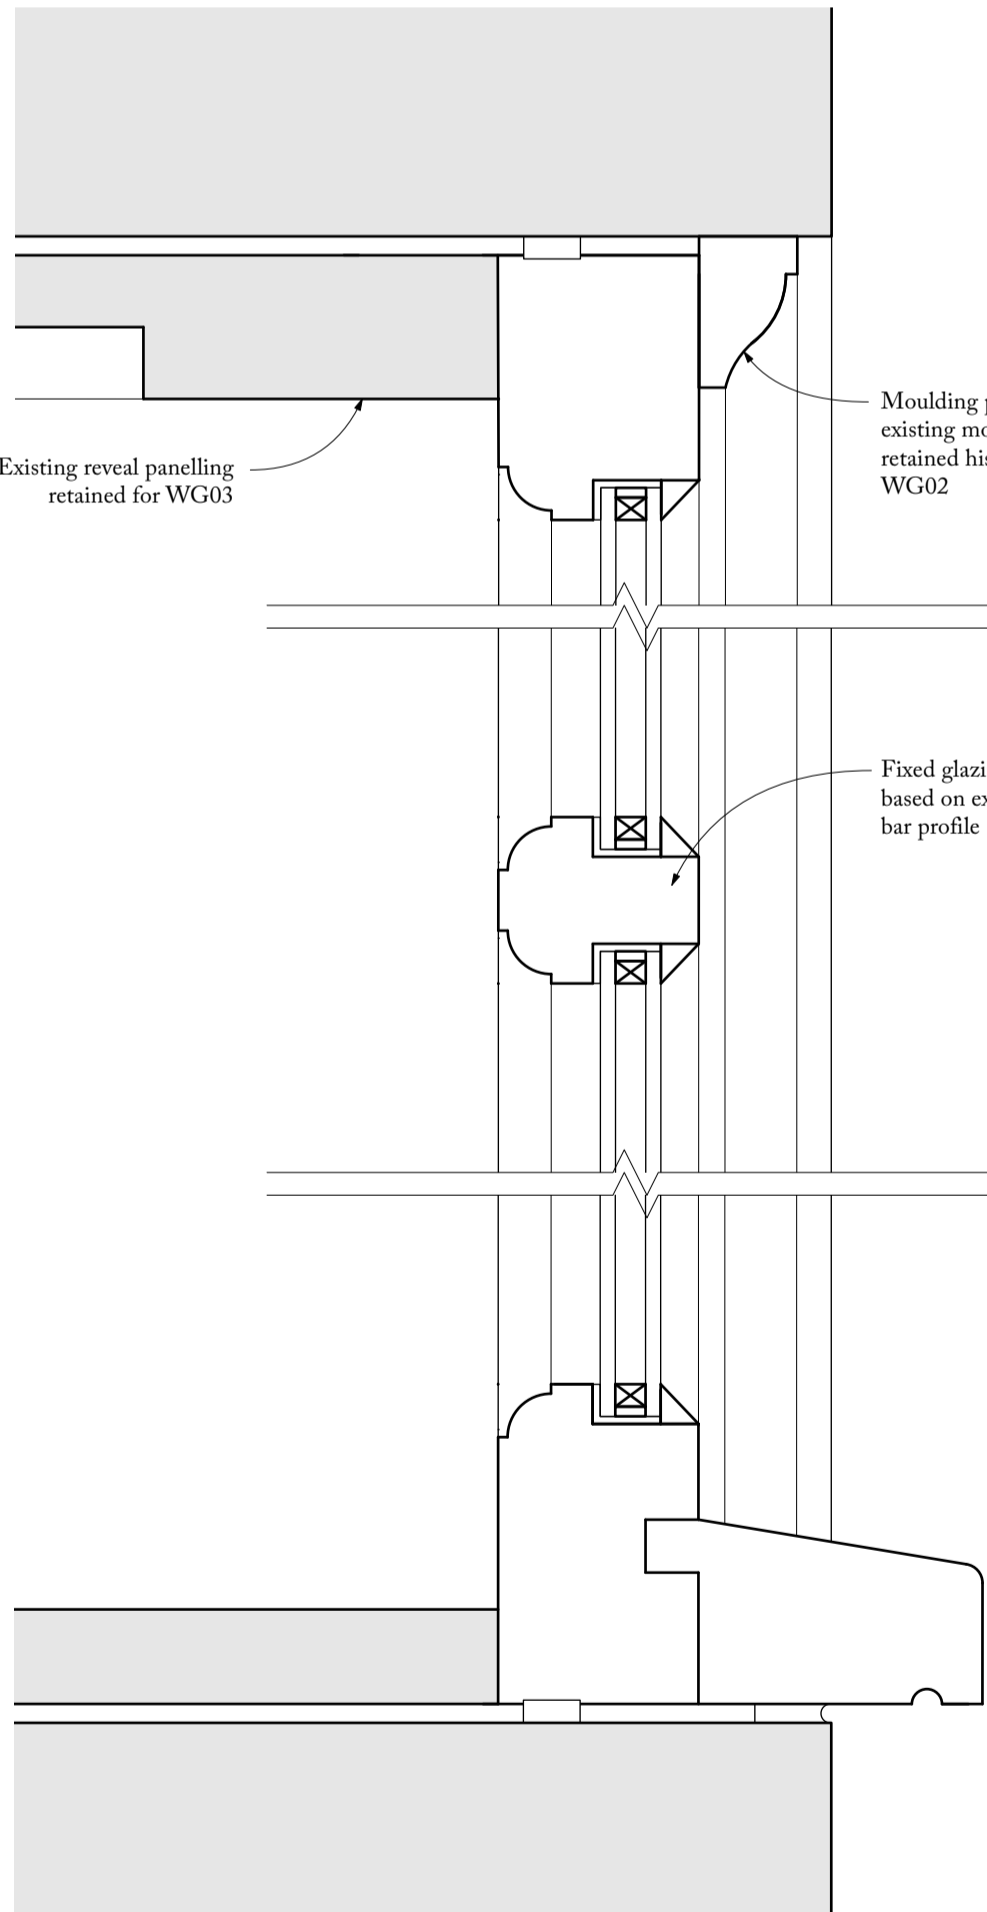

TYPE A1
WG03 Detail Section (Proposed)
1:2


TYPE A2
WF03 Detail Section (Proposed)
1:2

TYPE A3
WG01 Detail Section (Proposed)
1:2

TYPE A2
WG01 Mullion (Proposed)
1:2

TYPES A & B
Meeting Stiles (Proposed)
1:2

TYPE B1
WG04 Detail Section (Proposed)
1:2

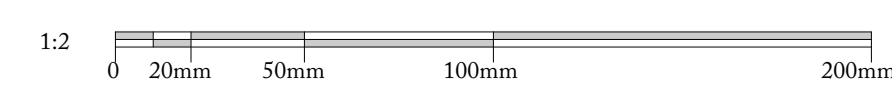

Hoare, Ridge & Morris
Architects

PROJECT	JACKDAWS FORD Chelsworth, Suffolk LBC Application to Replace 20th Cent. Windows
DRAWING TITLE	PROPOSED External Windows Types A1, A2, A3 and B1
SCALE	1:20 & 1:2 at A1
STATUS	PLANNING / LBC
DRAWING NO.	210. PL104