



**Notes**

1. No Dimensions are to be scaled from this drawing.
2. Contractors must verify all figured dimensions at site before commencing any work or making any Shop drawings.
3. This drawing is the sole copyright of Architects Two Ltd and no part may be reproduced without the written consent of the above.
4. Site Location Plans are prepared from the Ordnance Survey Map with the sanction of the Controller of H.M. Stationery Office. Crown Copyright Reserved.

No.	Revisions	Date
-----	-----------	------

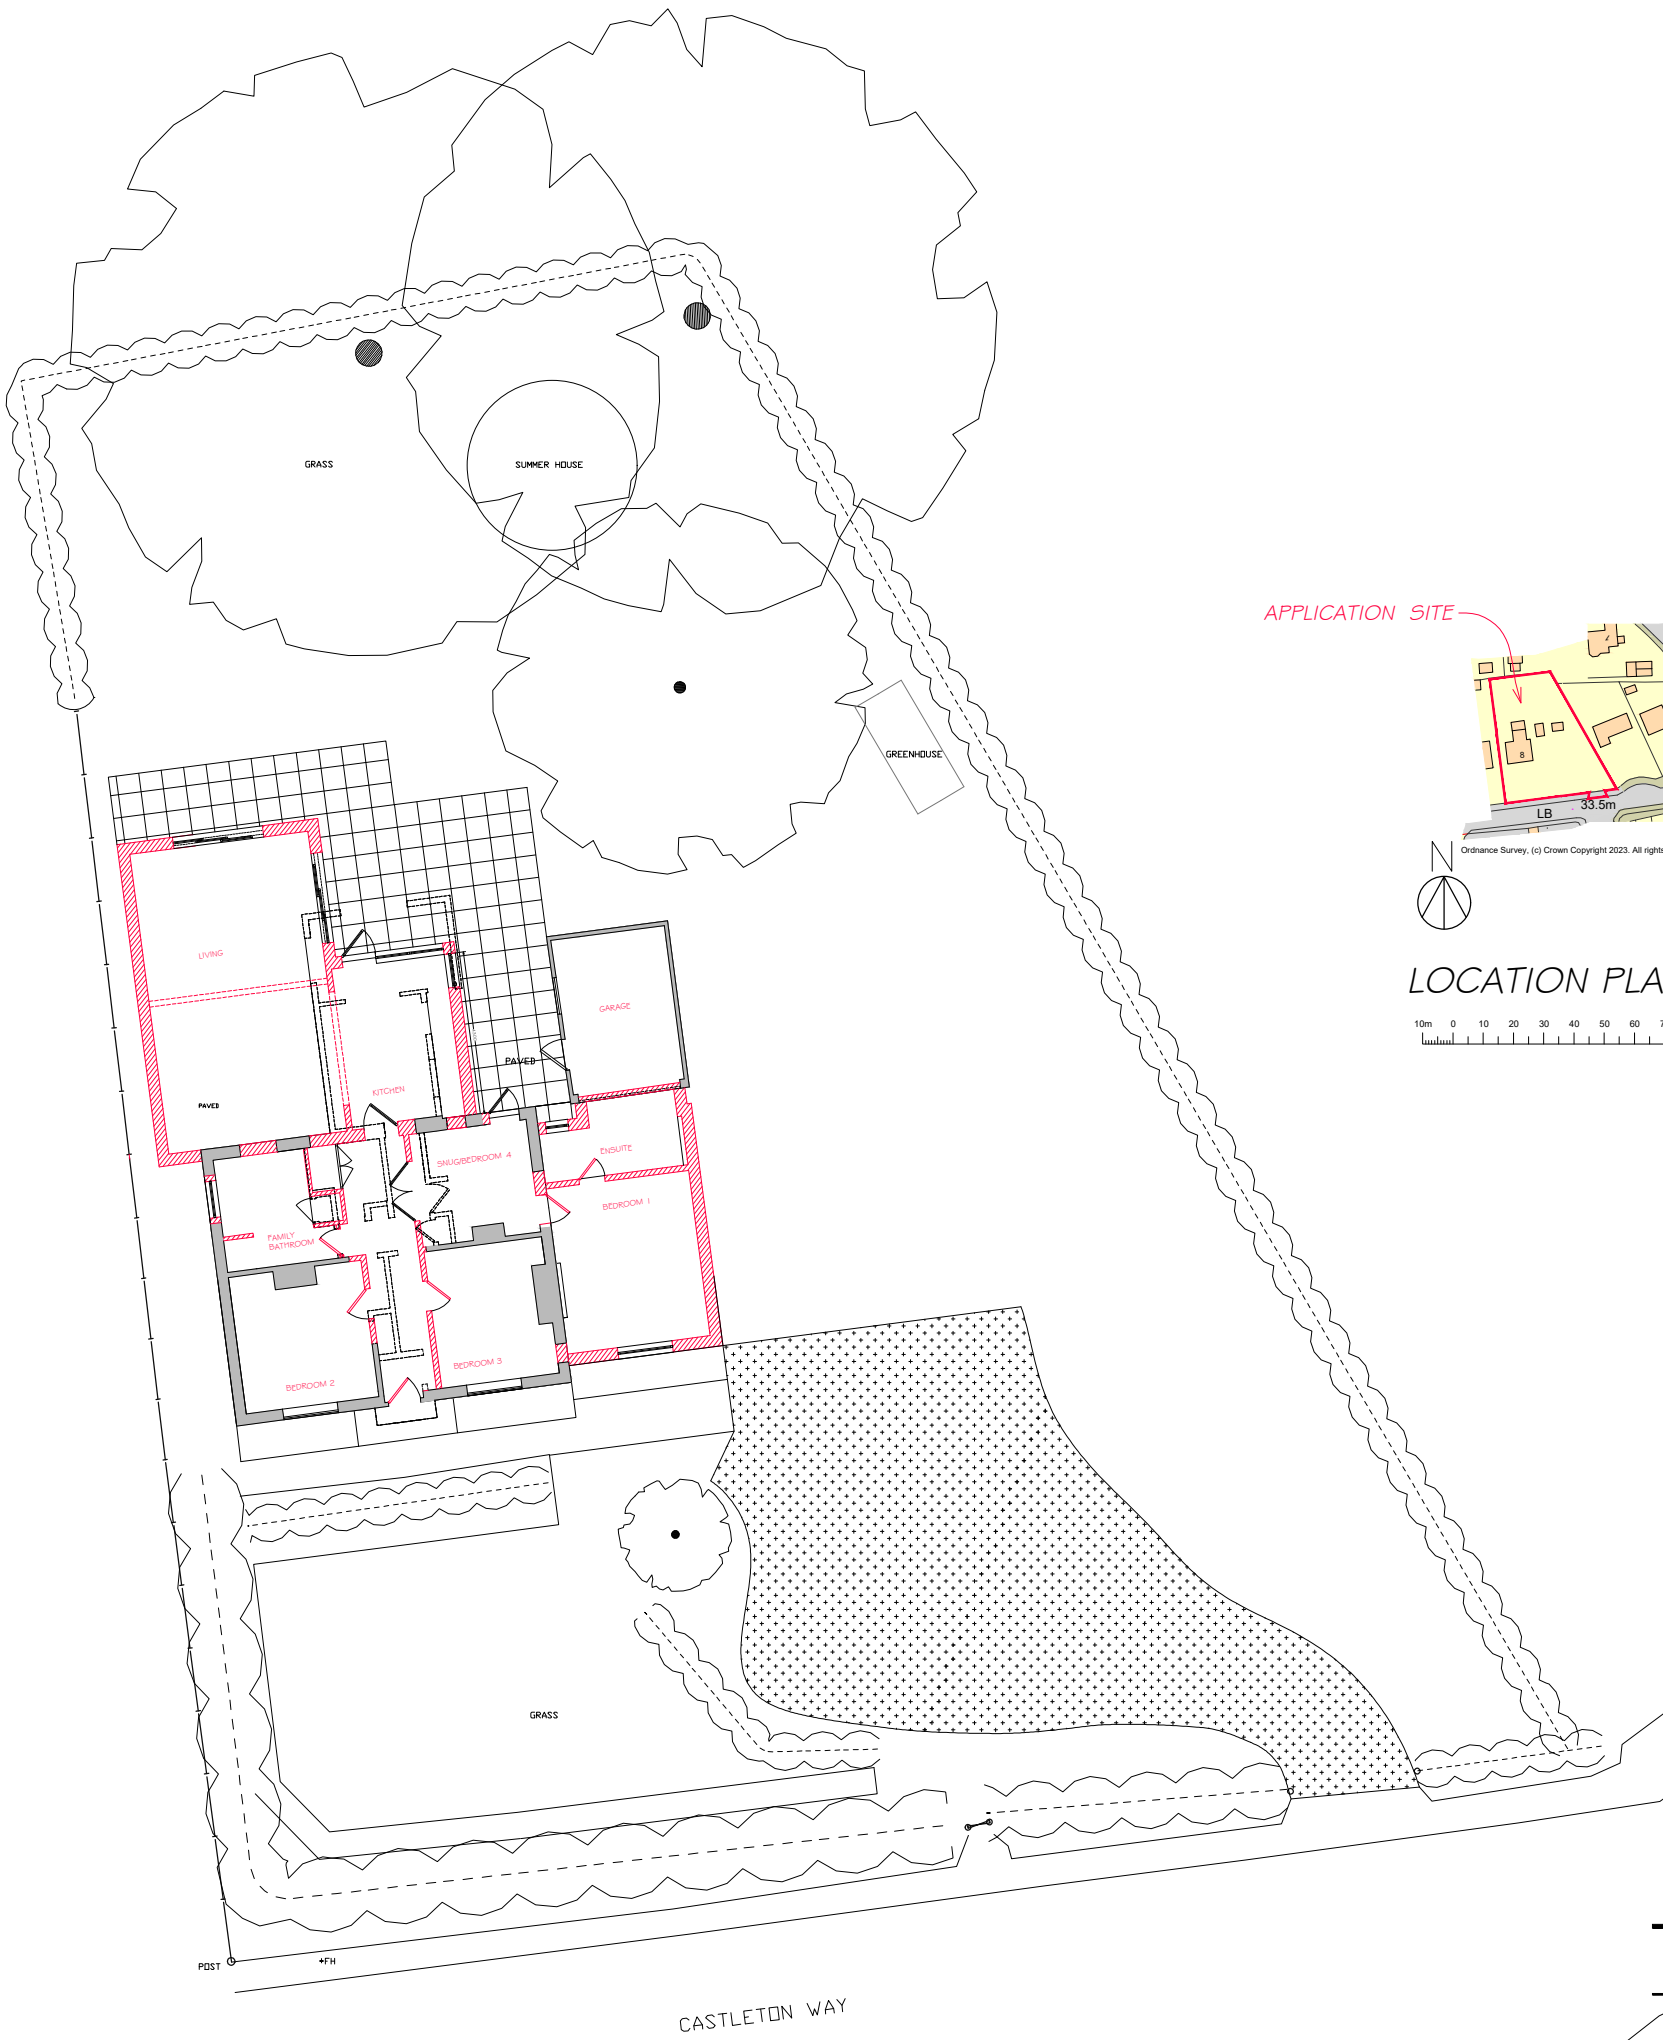


APPLICATION SITE

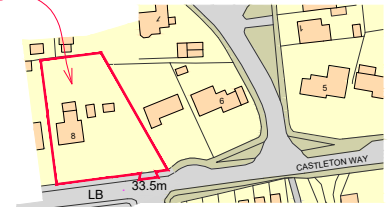

Ordnance Survey. (c) Crown Copyright 2023. All rights reserved. Licence number 100022432

**LOCATION PLAN 1:1250**

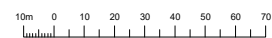

**PROPOSED BLOCK PLAN 1:100 @ A1**



**architectstwo**  
 8 LAMBSETH STREET  
 EYE IP23 7AG  
 Telephone: (01379) 871231  
 www.architectstwo.co.uk

Client  
**ALEX RICHMOND/ROB GOLDSTONE**

Job  
**8 CASTLETON WAY  
 EYE, IP23 7BL  
 REAR EXTENSION**

Drawing Title  
**PROPOSED BLOCK PLAN  
 PLANNING RESUBMISSION**

Scale 1:100@A1/1:200 @ A3	Date <b>JAN 2023</b>
------------------------------	-------------------------

Drawn By <b>PA</b>	Status <input type="checkbox"/> PRELIMINARY <input checked="" type="checkbox"/> <b>PLANNING</b>
-----------------------	---

Drawing No. <b>AT / 95 / 13</b>	Rev. <b>A</b>	<input type="checkbox"/> BUILDING REGS <input type="checkbox"/> TENDER <input type="checkbox"/> CONSTRUCTION <input type="checkbox"/> AS BUILT
------------------------------------	------------------	---