


	Ground	First	Total
Unit 1	9,750	2,150	11,900
Unit 2	9,750	2,150	11,900
Unit 3	14,850	2,150	17,000
Unit 4	18,150	3,460	21,610
Total	52,500	9,910	62,410

First Floor GA Plan 1:200

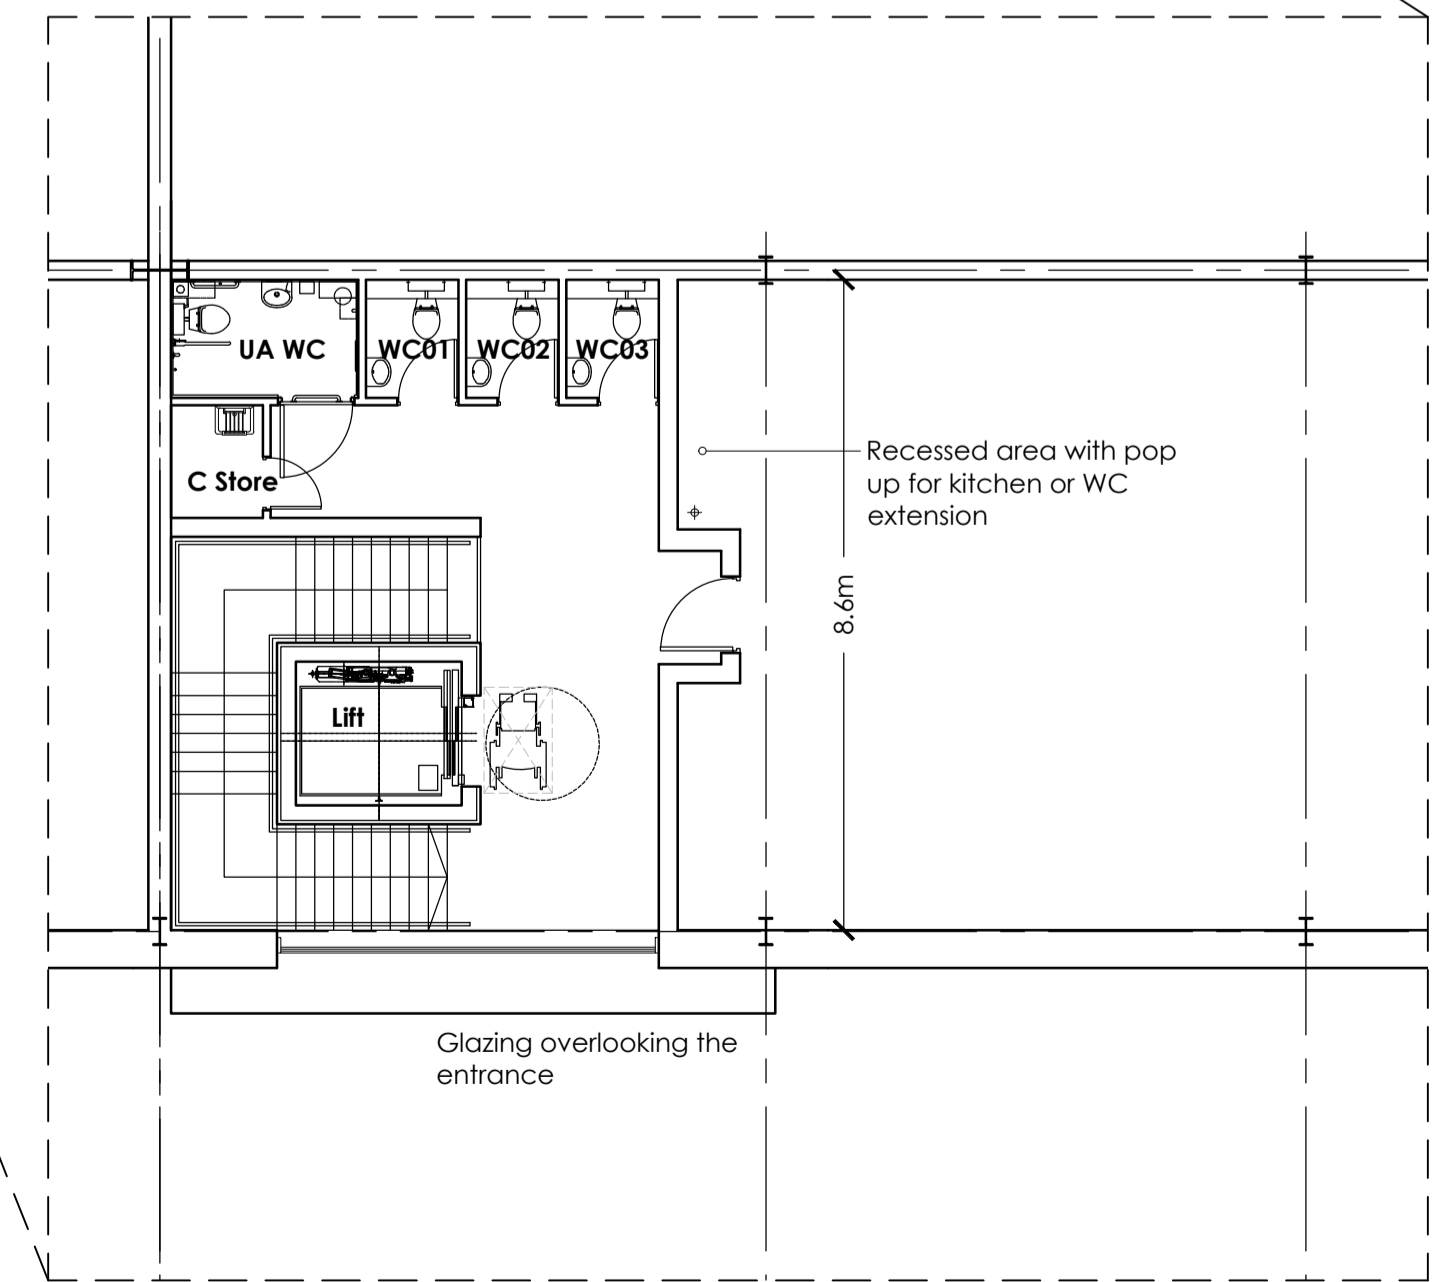

Entrance Core Detail 1:100

WAKEFIELD - T. 01924 291800
23-29 DEER PARK, WAKEFIELD WF1 1SQ
MANCHESTER - T. 0161 2088555
Carron Way, 77 Dale Street, Manchester, M1 2DG
MILTON KEYNES - T. 01908 211 577
The Old Rectory, 79 High Street, Newport Pagnell, MK44 1BA
READING - T. 0118 950 7700
101 London Road, Reading, RG1 1PR
ARCHITECTS
LONDON - T. 020 7409 1215
www.harrispartnership.com
100 Great Court Street, London, W1G 1LJ



Client
Lindenwood Workshops
Chineham Business Park
Basingstoke

Drawing Title
Proposed First Floor GA Plan

Drawn	Checked	Scale @A1	BM Status	Date
CC	CB	200	NA	11.23

Drawing Status	Rev.	THP Project No.
Stage 3 Planning	A	18817

Project No.	Originator	Volume	Level	Type	Rate	Number
18817	THPW	XX	XX	DR	A	105