



0 2 4 6 8 10m
SCALE 1:200

Rev.	Code	Description	Drawn	Checkd

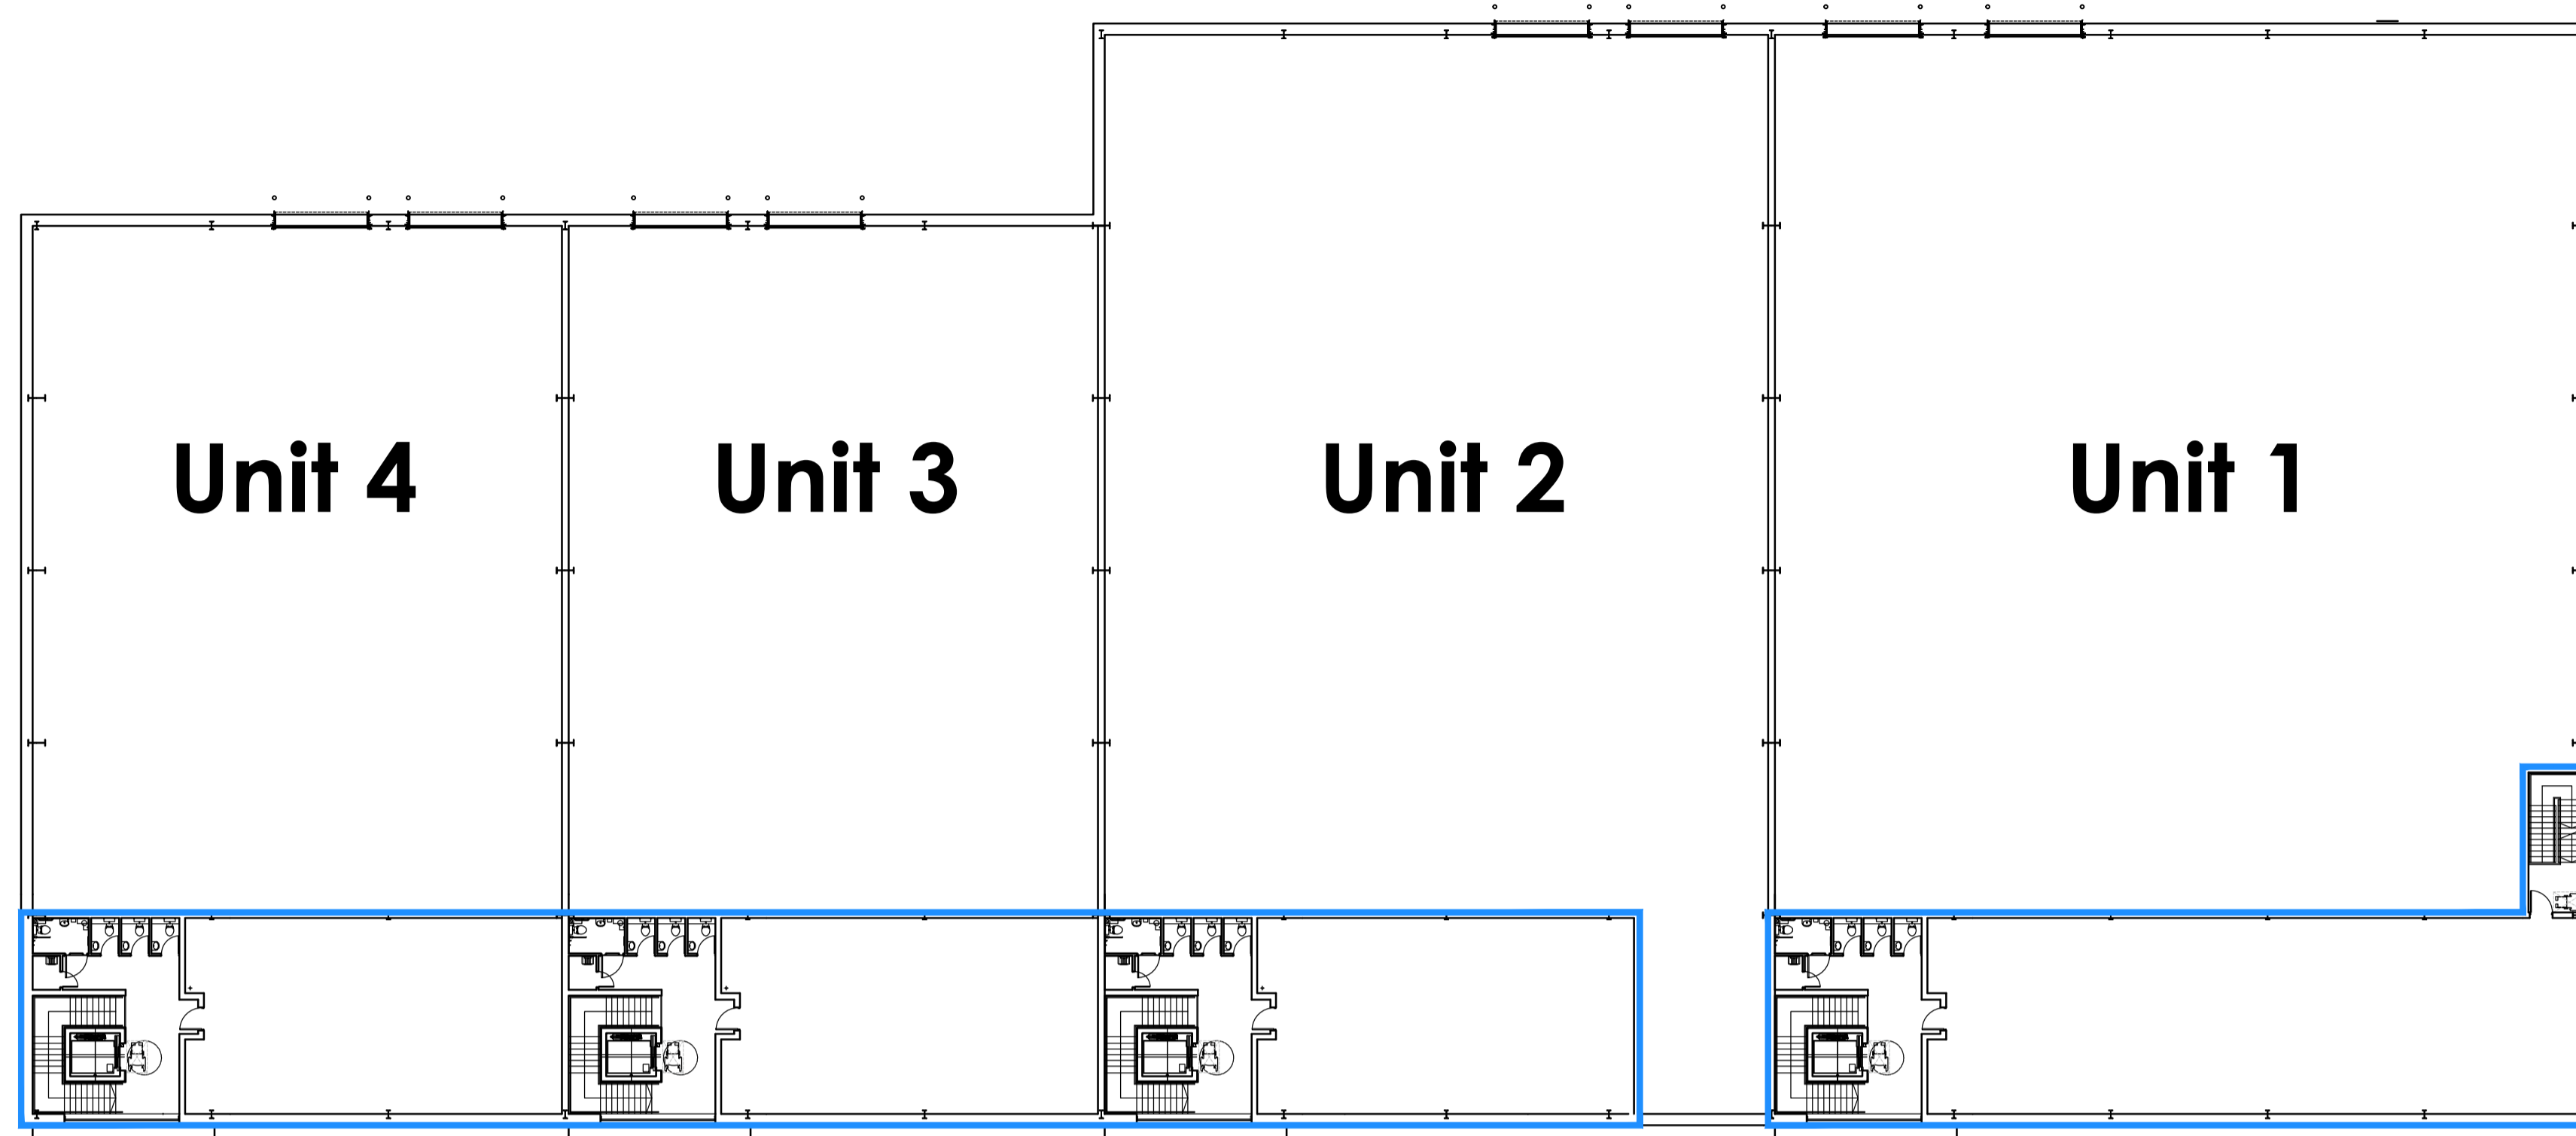

First Floor GA Plan 1:250
GEA 1025sqm

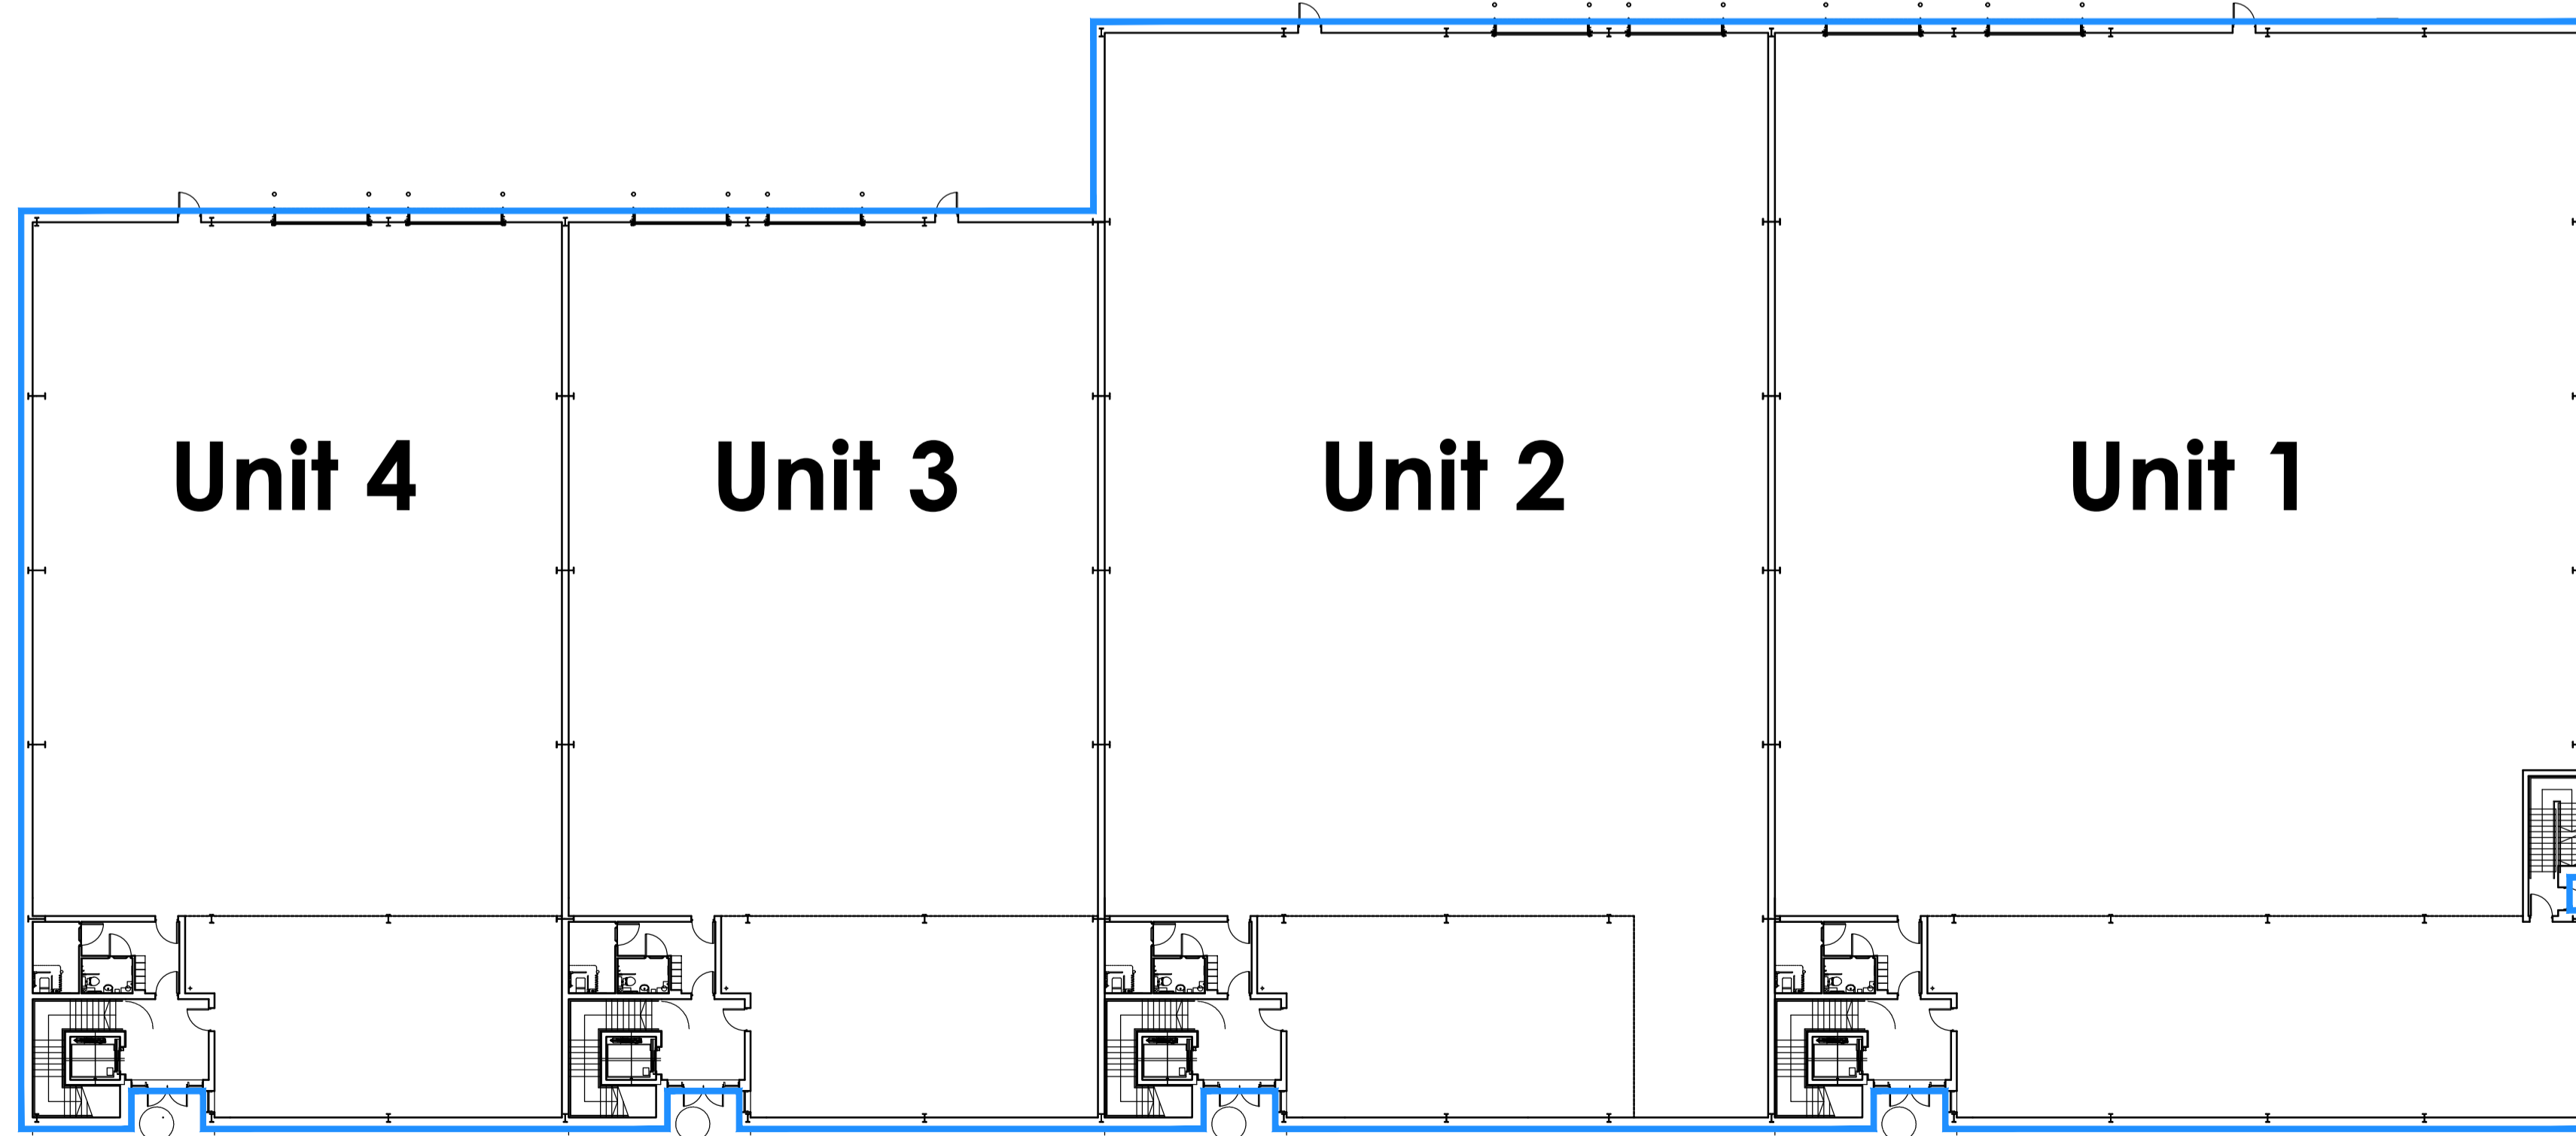

Ground GA Plan 1:250
GEA 5088sqm

Total GEA 6113sqm

THE HARRIS PARTNERSHIP
 ARCHITECTS
 WAKEFIELD - T. 01924 291800
 23-25 DEER STREET, WAKEFIELD, WF1 1QA
 MANCHESTER - T. 0161 2088555
 CANAL WORKS, 77 CANAL STREET, MANCHESTER, M4 2UG
 MILTON KEYNES - T. 01908 211 577
 THE OLD RECTORY, 79 HIGH STREET, MILTON KEYNES, MK4 1AA
 READING - T. 0118 950 7700
 101 LONDON ROAD, READING, RG1 1BT
 LONDON - T. 020 7409 1215
 100 CANAL STREET, LONDON, W1A 1LJ

FRASERS PROPERTY
 Client
 Lindenwood Workshops
 Chineham Business Park
 Basingstoke

Drawing Title				
Proposed GEA				
Drawn	Checked	Scale @A1	BM Status	Date
CB	NBB	250	NA	11.23
Drawing Status				
Stage 3 Planning	Rev.	THP Project No.	18817	
Project No.	Originator	Volume	Level	Type
18817	THPW	XX	XX	DR A