

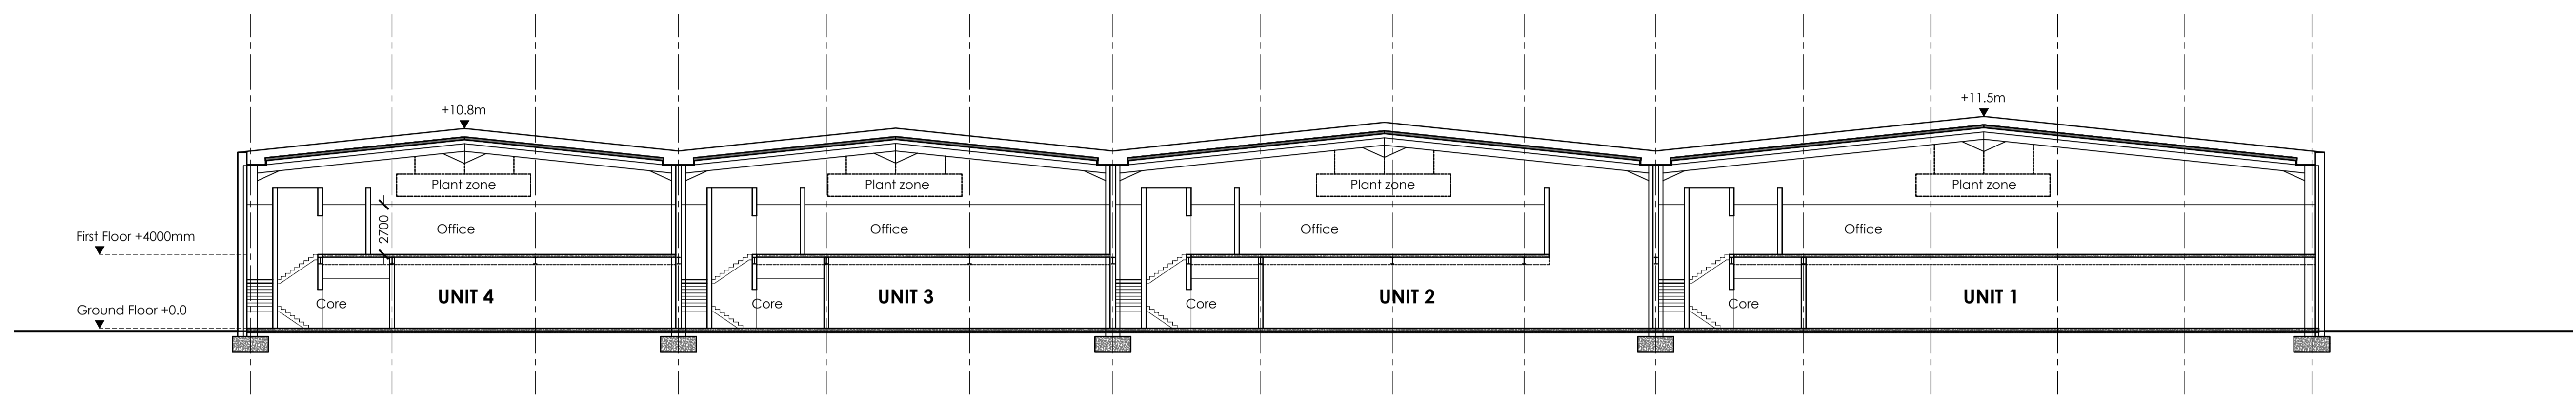


The HARRIS Group Ltd does not accept liability for any deviation to our drawings or specification. This drawing is copyright and may not be reproduced in whole or part without written authority. Do not scale off the drawing.


Rev.	Date	Description	Drawn	Chkd
A	12.12.23	Notes amended	CB	NBB

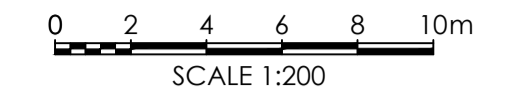

Section A 1:200

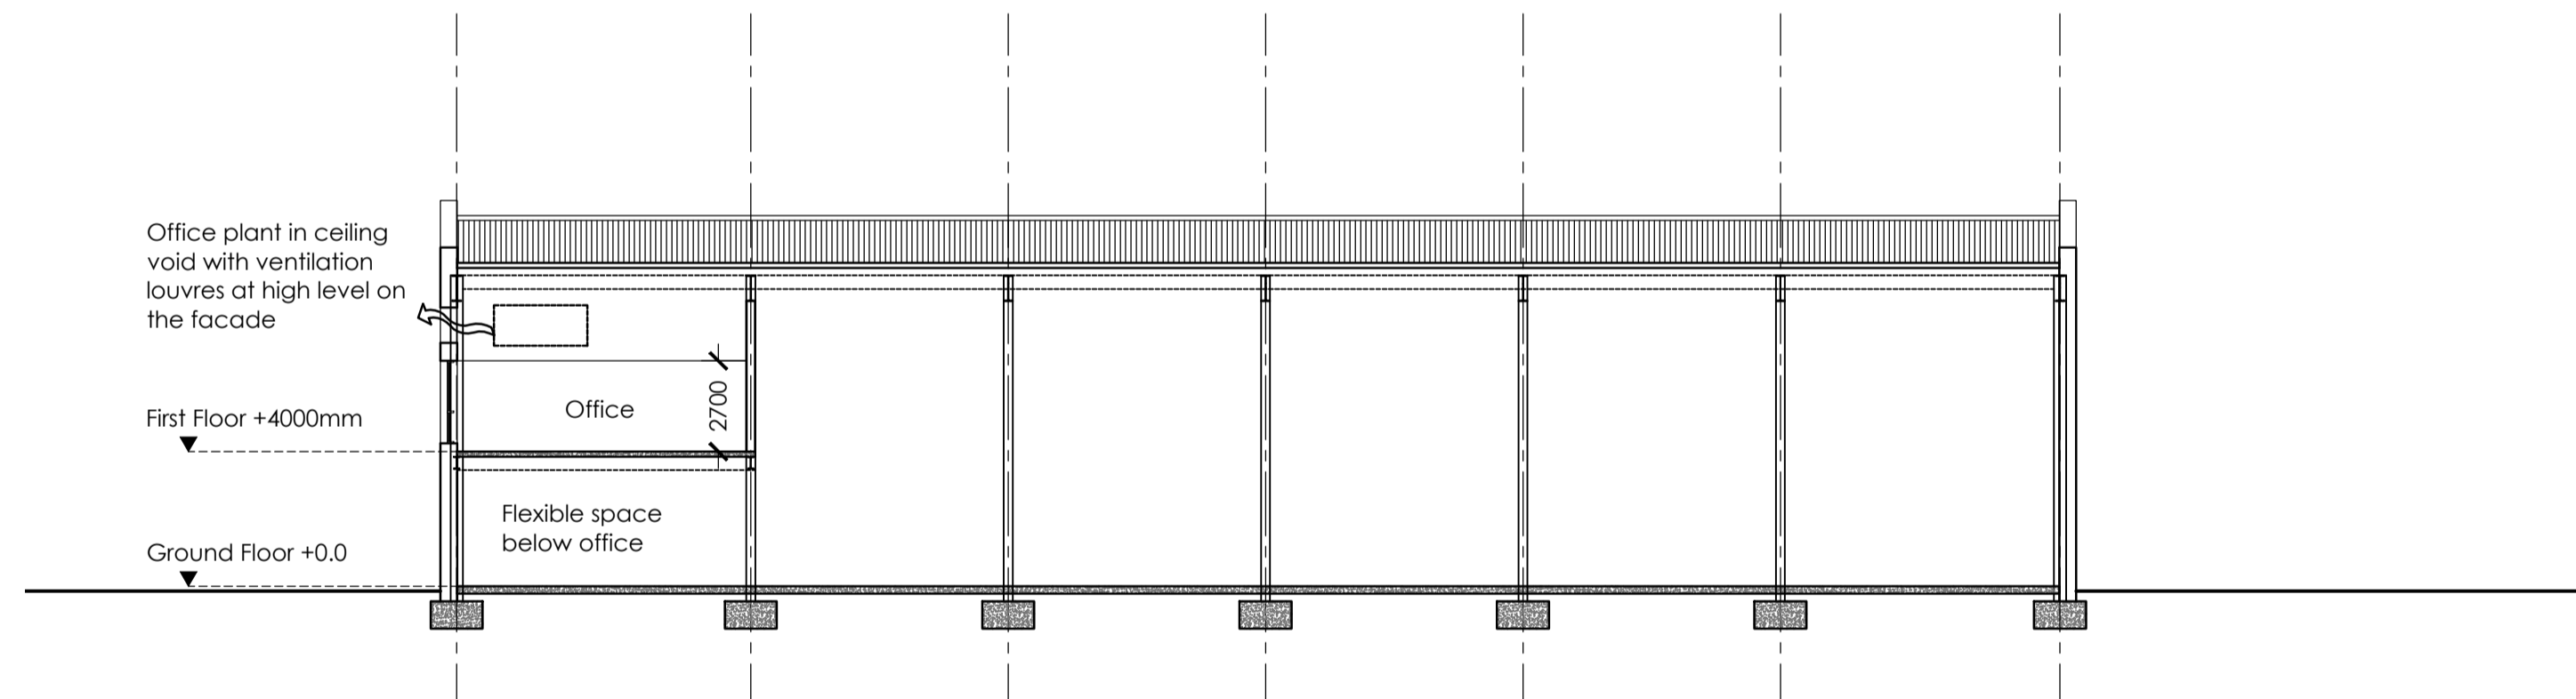

Section B 1:200

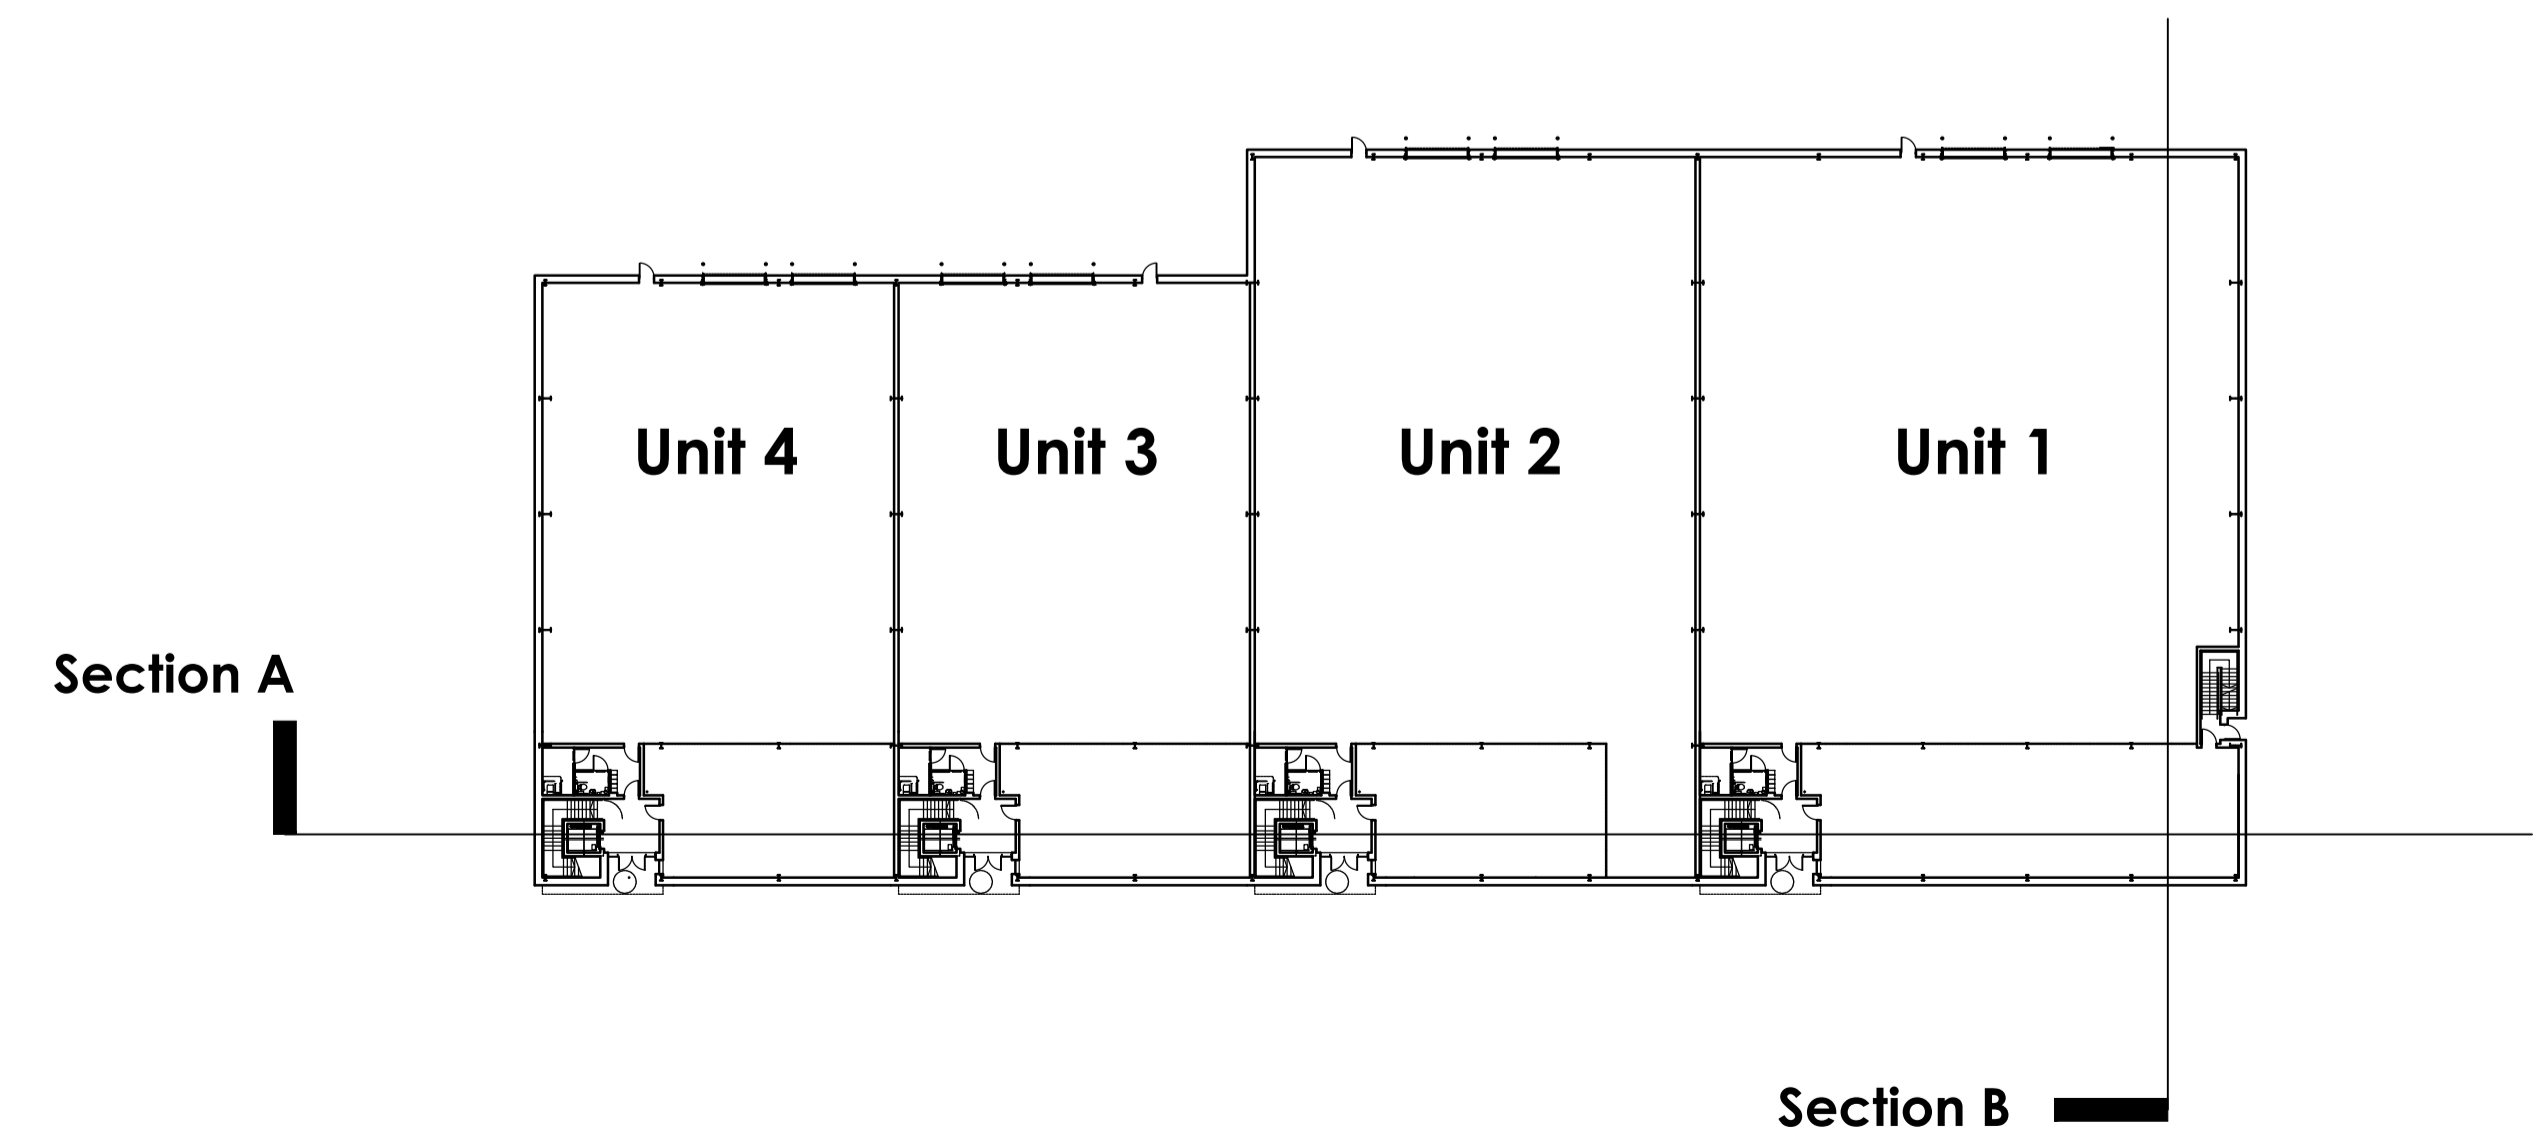

WAKEFIELD - T. 01924 291800  
 23-2999 Market, Wakefield WF1 1QR  
 MANCHESTER - T. 0161 2088555  
 Carver Warehouse, 77 Dale Street, Manchester, M4 2DG  
 MILTON KEYNES - T. 01908 211 577  
 The Old Rectory, 79 High Street, Newport Pagnell, MK44 1BA  
 READING - T. 0118 950 7700  
 101 London Road, Reading, RG1 1BT  
**ARCHITECTS**  
 www.harrispartnership.com  
 LONDON - T. 020 7409 1215  
 100 Great Court St, Chesham, Bucks, Bucks, MK36 1JL

Client  
**FRASERS PROPERTY**

Project Title  
**Lindenwood Workshops**  
 Chineham Business Park  
 Basingstoke

Drawing Title  
**Proposed GA Sections**

Drawn	Checked	Scale	BM Status	Date
CB	NBB	200	NA	11.23

Drawing Status	Rev.	THP Project No.
Stage 3 Planning	A	18817

Project No.	Originator	Volume	Level	Type	Rate	Number
18817	THPW	XX	XX	DR	A	107