




PROPOSED SECOND FLOOR PLAN

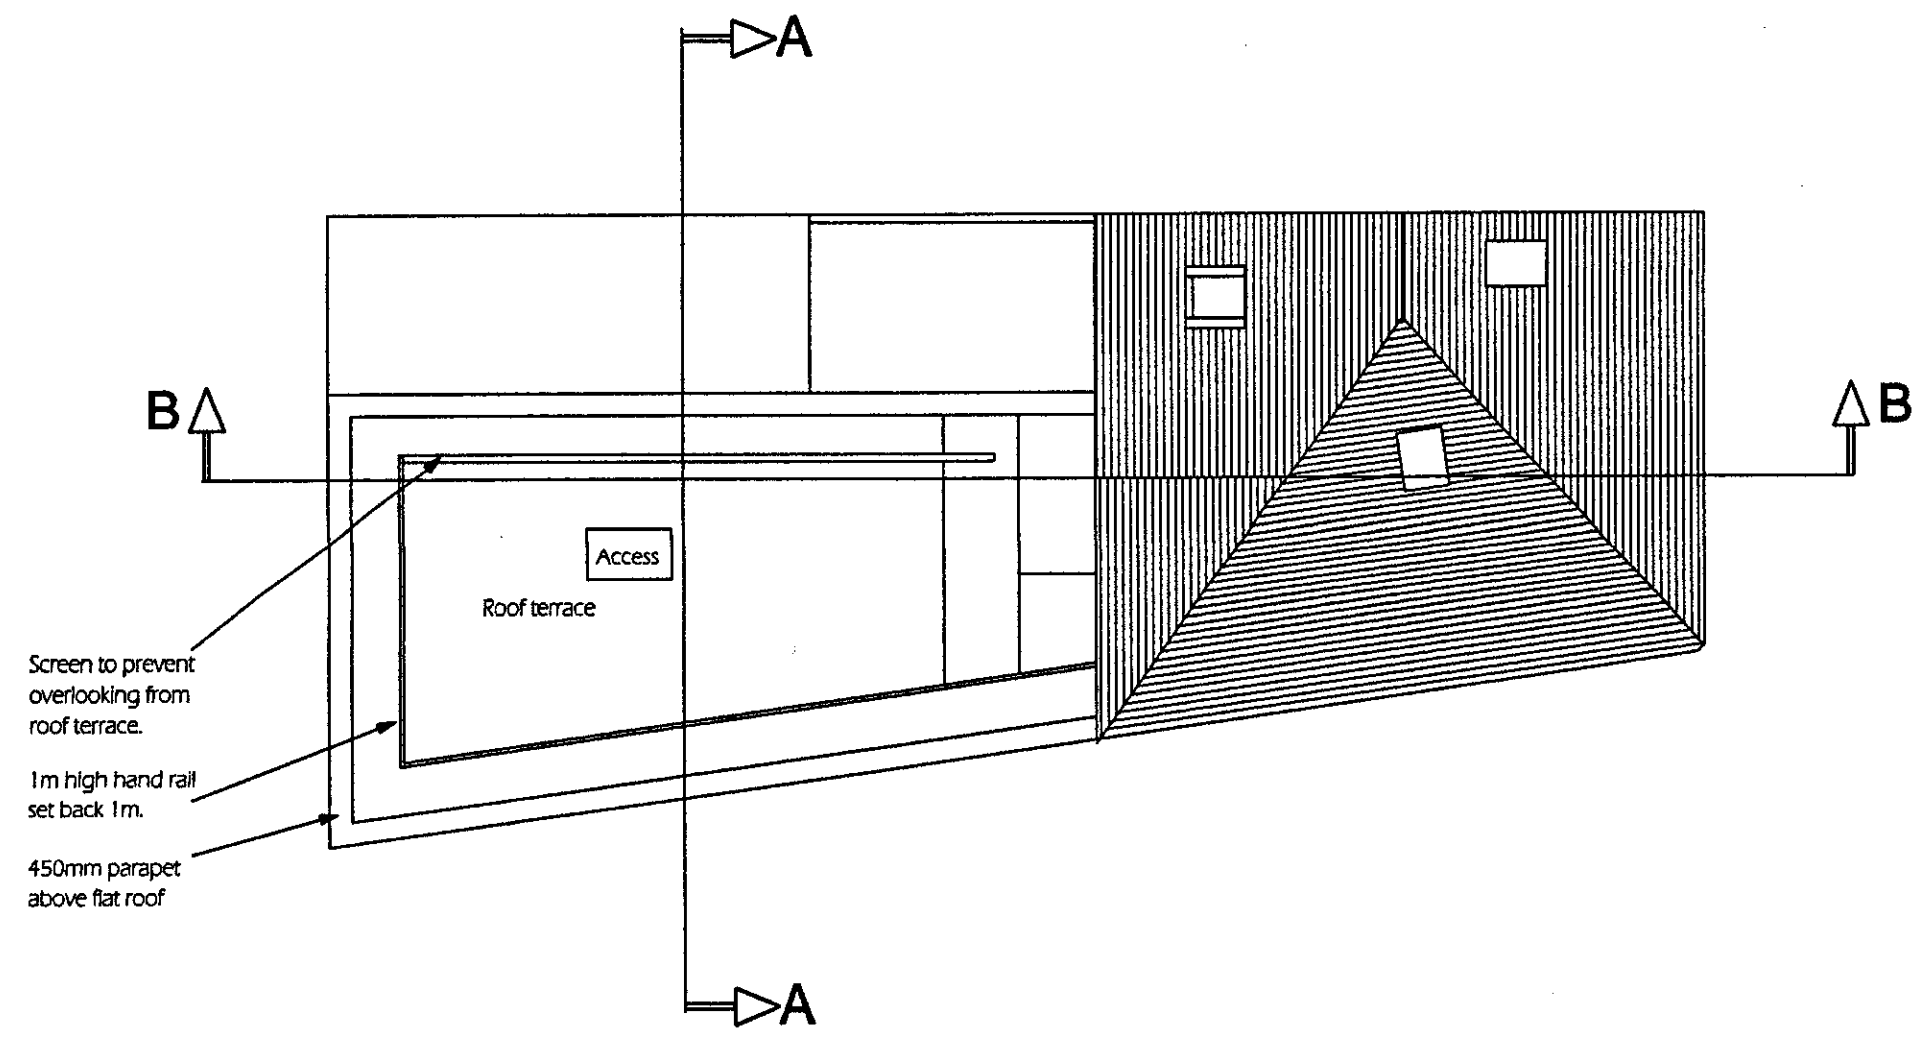



PROPOSED ROOF TERRACE FLOOR PLAN

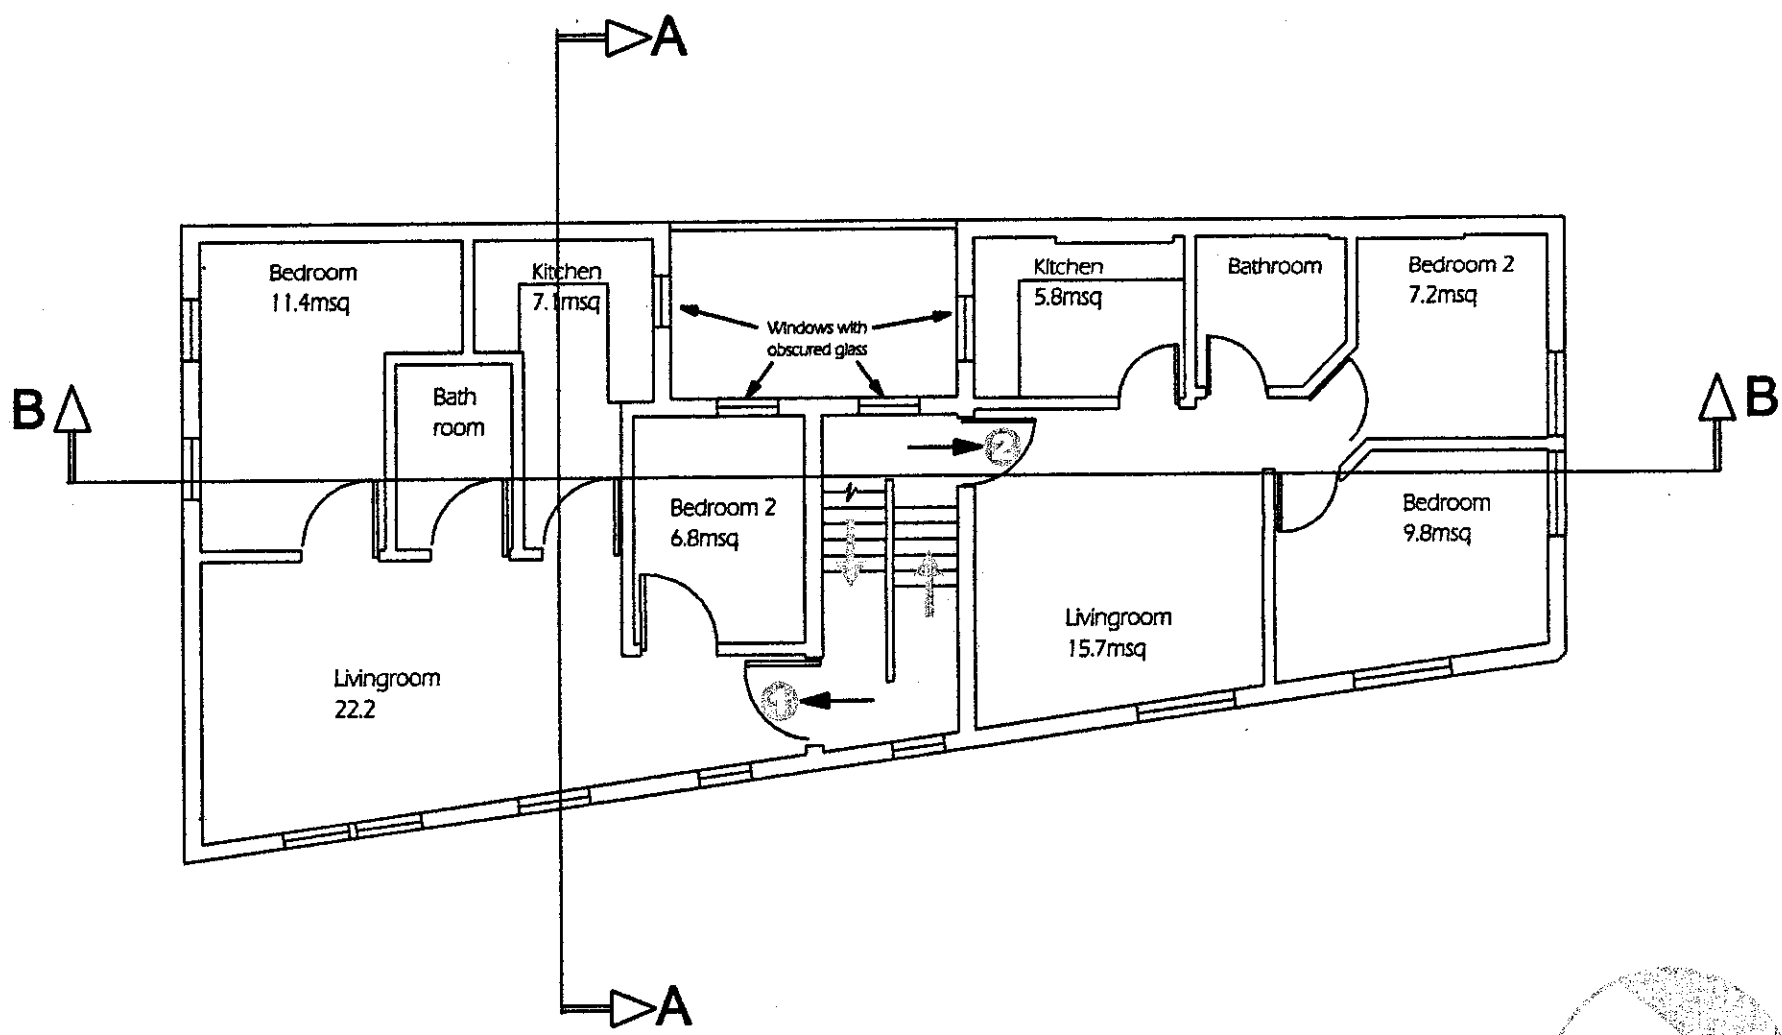

PROPOSED FIRST FLOOR PLAN

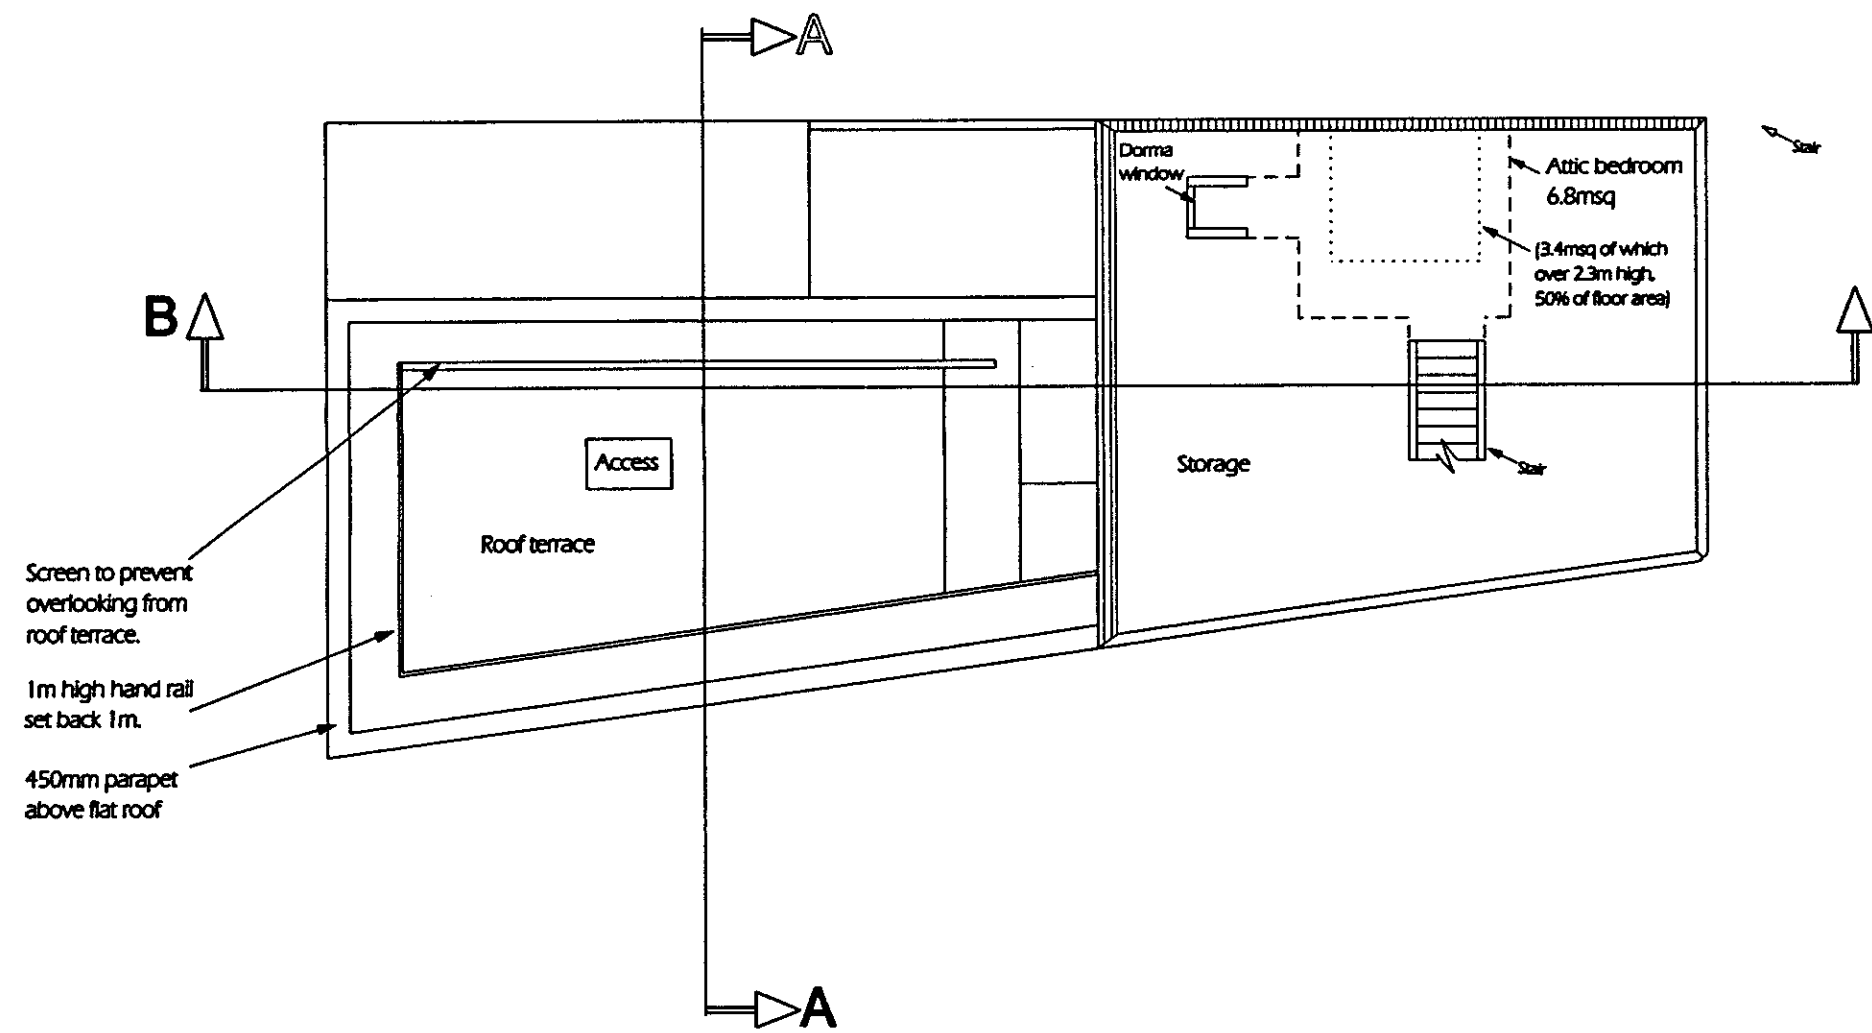

PROPOSED THIRD FLOOR PLAN

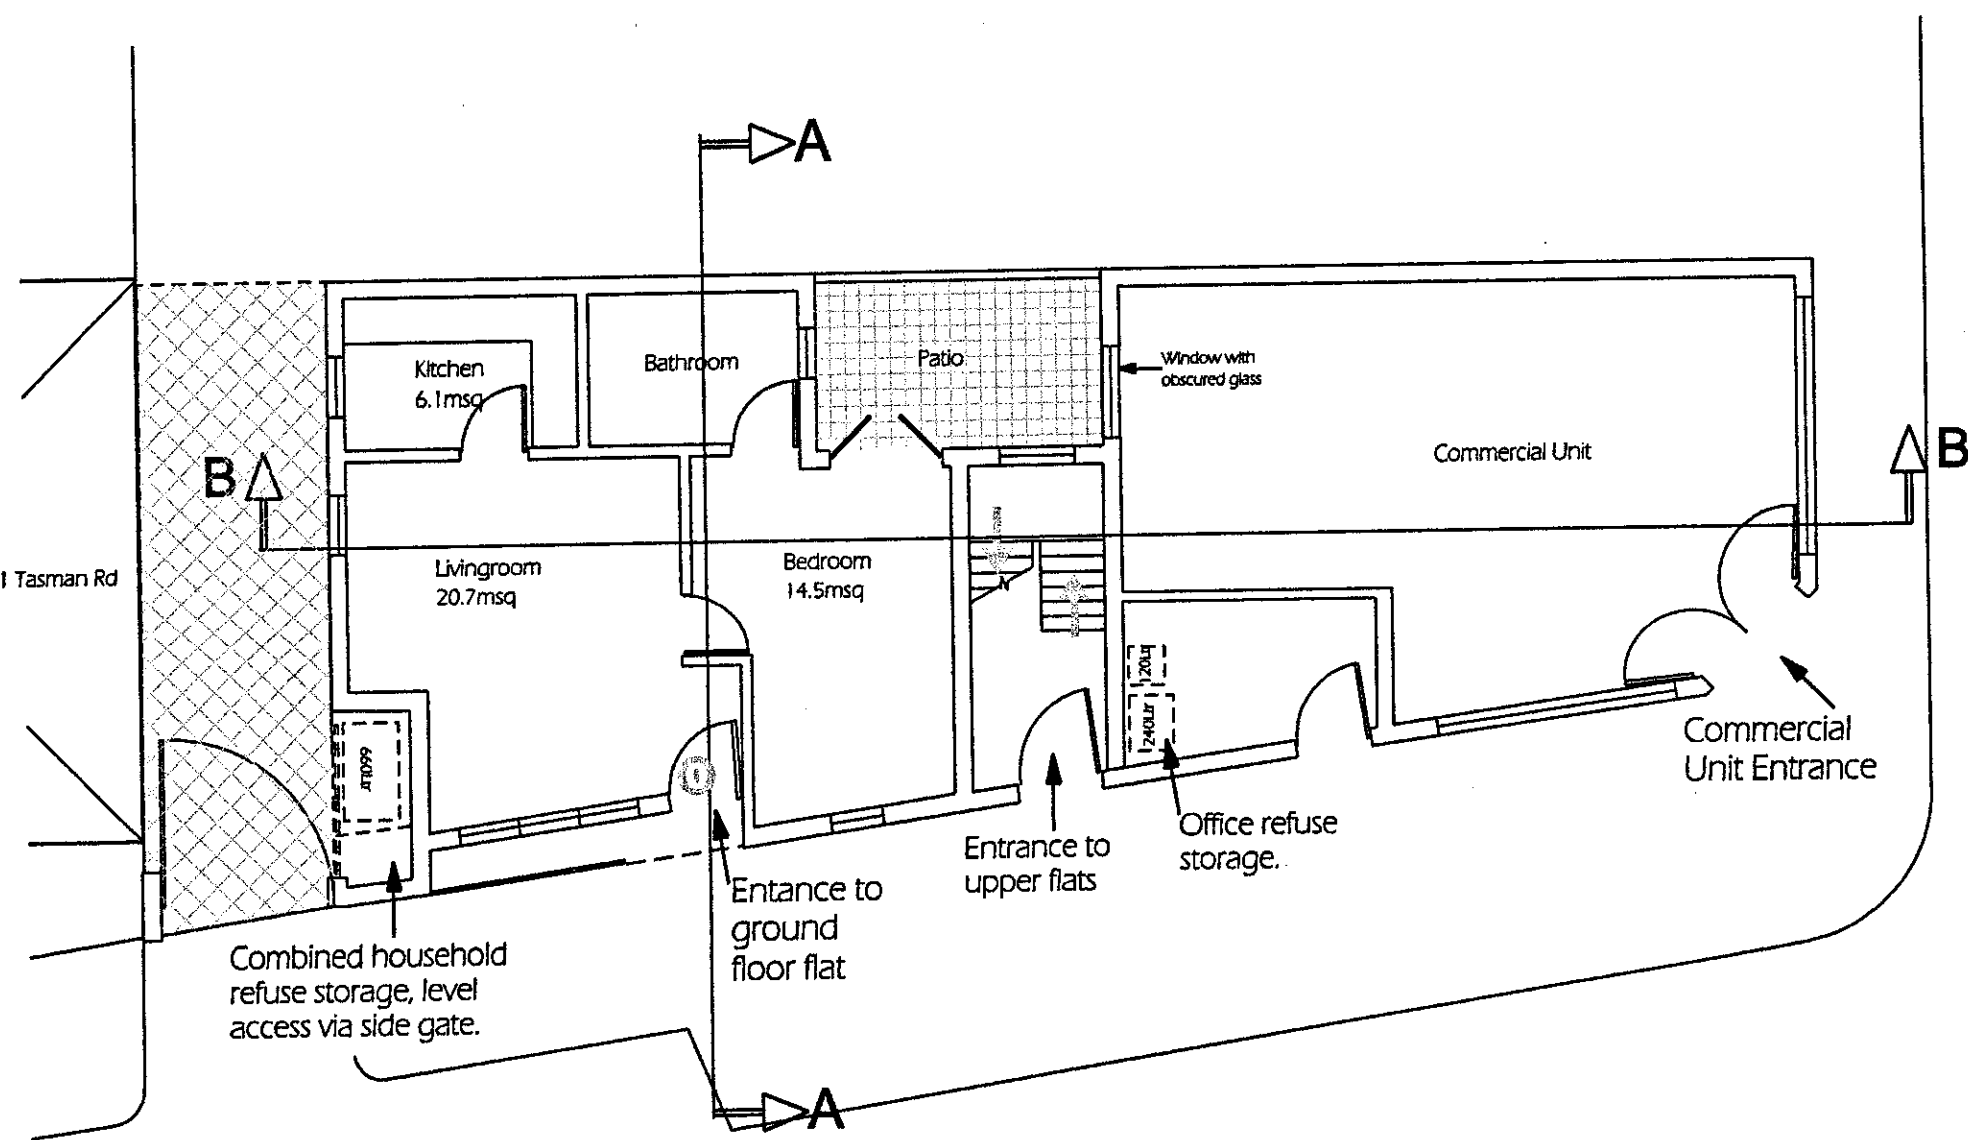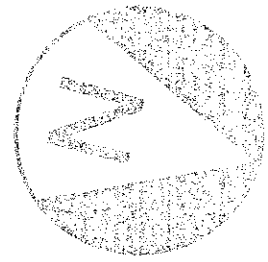

PROPOSED GROUND FLOOR PLAN

RECEIVED
 9 - NOV 2006
 L.B. LAWRENCE
 TOWN PLANNING

06/03784 / FU

78 Landor Road, SW9 9PH	
Scale.	1:100
Drawing.	3
Date.	4 th November 2006
CJDA Ltd	020 8398 7837 colinj@colinj.com