




EXISTING NORTH ELEVATION



EXISTING EAST ELEVATION




EXISTING SOUTH ELEVATION

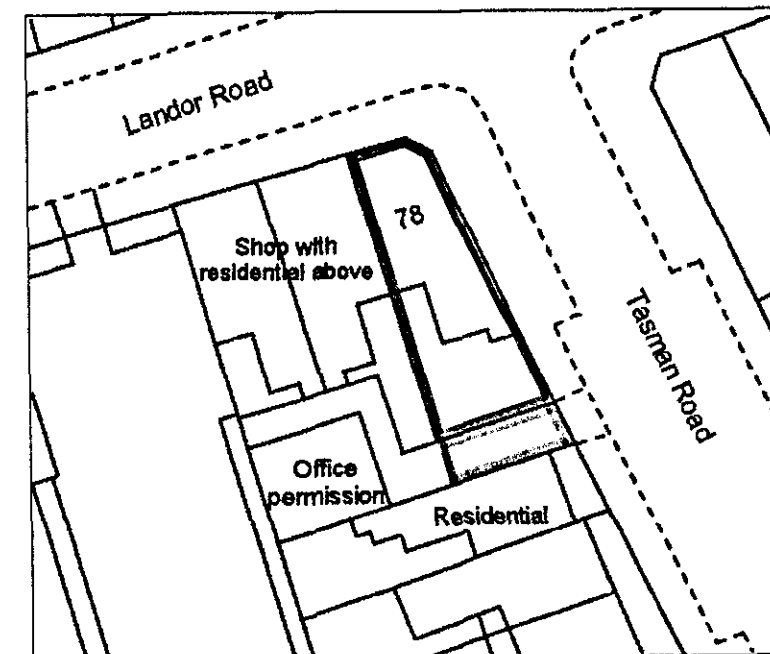


BLOCK PLAN 1:500

Red line indicates development site.


Blue line indicates adjacent land owned and controlled by the same freeholder.

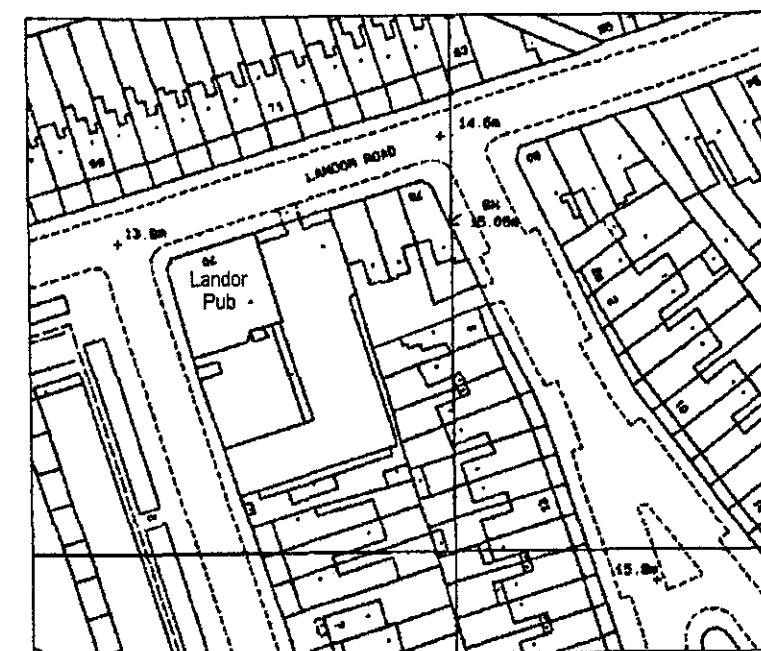


OS PLAN 1:250

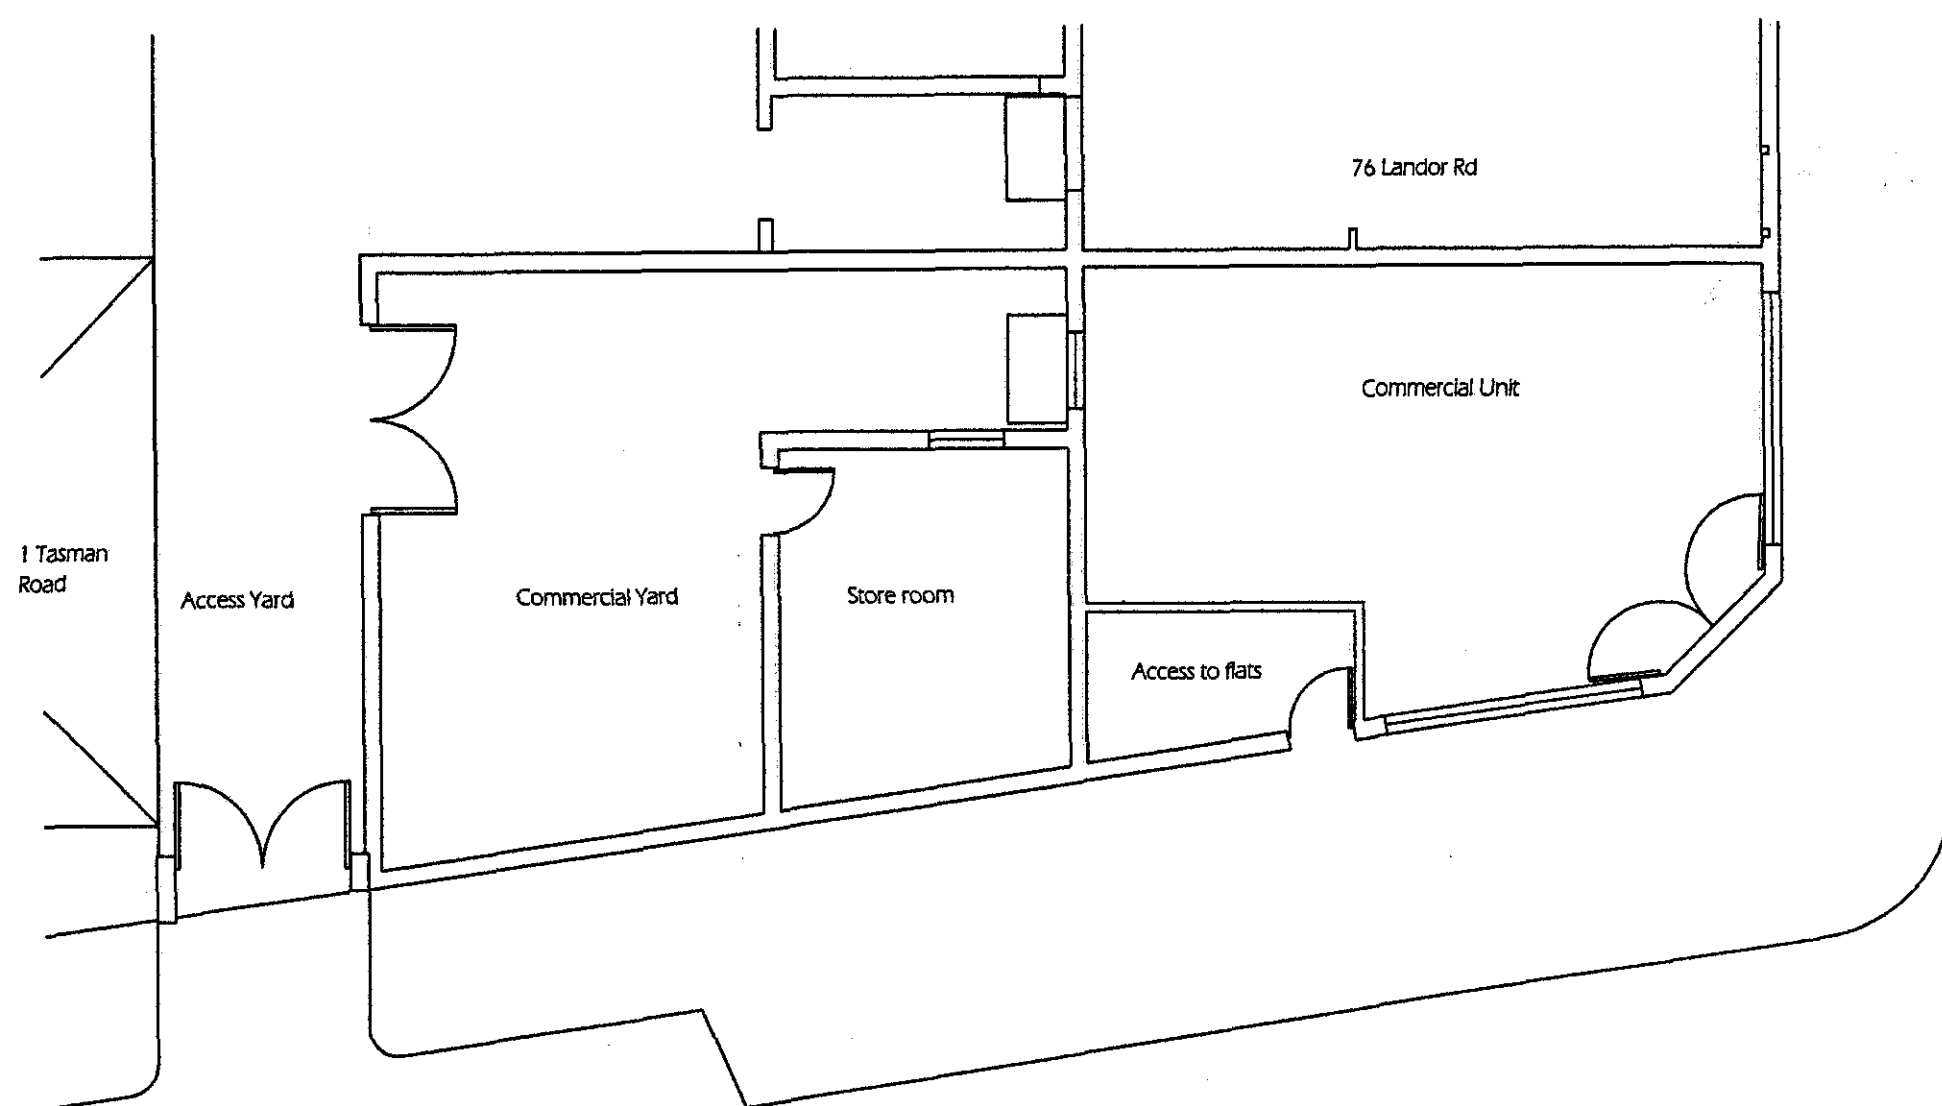

EXISTING SITE PLAN

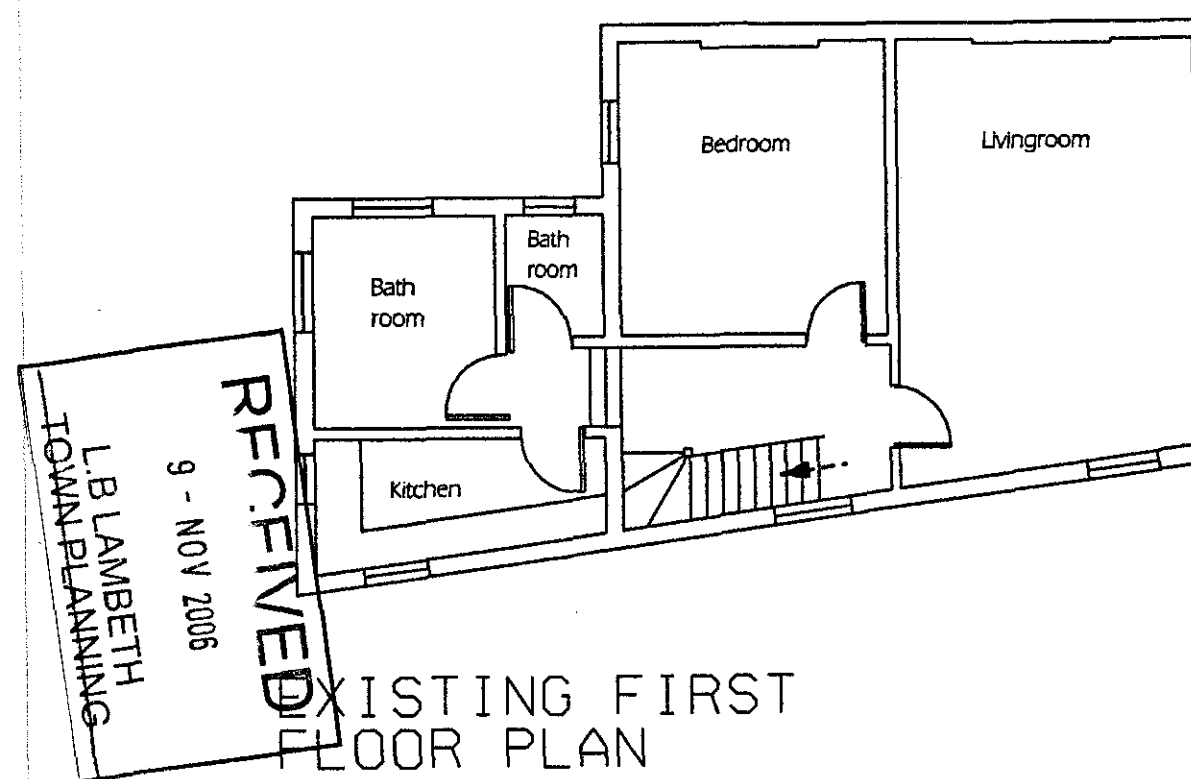


EXISTING FIRST FLOOR PLAN

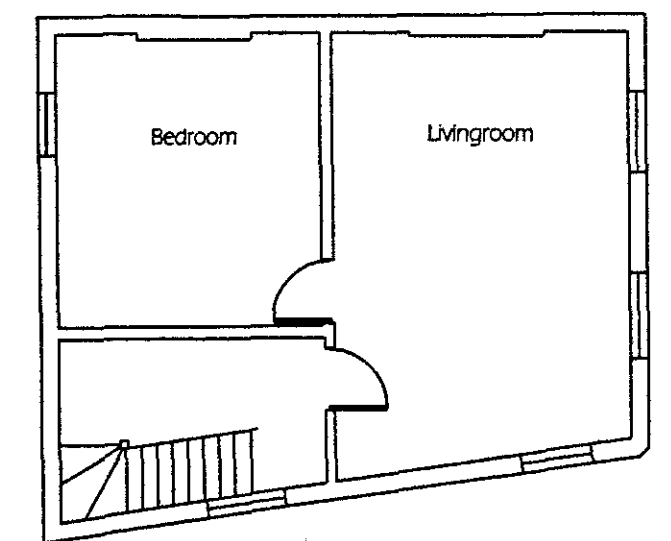

EXISTING SECOND FLOOR PLAN

06/03784/FUL

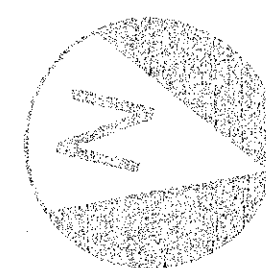

78 Lander Road, SW9 9PH	
Scale:	1:100
Drawing:	1
Date:	4 th November 2006
CJDA Ltd	020 8398 7837 colinjavis@aol.com