

ASHP Enclosure Layout
Scale 1:50



Wall Mounted ASHP Location

THIS DRAWING IS COPYRIGHT OF ALTERNATIVE HEAT LTD.
THIS DRAWING MAY NOT BE COPIED OR REPRODUCED WITHOUT THE
CONSENT OF ALTERNATIVE HEAT LTD.
THIS DRAWING IS FOR USE ON THIS PROJECT ONLY UNLESS
CONTRACTUALLY OTHERWISE STATED.

DO NOT SCALE THIS DRAWING (PRINTED OR ELECTRONIC VERSIONS).
THIS DRAWING IS FOR SPATIAL CO-ORDINATION PURPOSES ONLY. ALL
CONTRACTORS ARE RESPONSIBLE FOR SETTING OUT AND MUST CHECK
ALL LEVELS AND DIMENSIONS PRIOR TO INSTALLATION /
CONSTRUCTION.

ALL OTHER DESIGN ELEMENTS, WHERE INDICATED, HAVE BEEN
IMPORTED FOR EXTERNAL CONSULTANTS DRAWINGS AND REFERENCE
SHOULD BE MADE TO THE INDIVIDUAL CONSULTANT DRAWINGS FOR
EXACT DIMENSIONS & CO-ORDINATION PRIOR TO ONSITE
INSTALLATION.

DISCREPANCIES AND/OR AMBIGUITIES WITHIN THIS DRAWING AND
INFORMATION PROVIDED ELSEWHERE, MUST BE REPORTED
IMMEDIATELY TO ALTERNATIVE HEAT LTD. FOR CLARIFICATION BEFORE
PROCEEDING WITH INSTALLATION.

ALL WORKS ARE TO BE CARRIED OUT IN ACCORDANCE WITH THE
LATEST BRITISH STANDARDS AND CODES OF PRACTICE UNLESS
SPECIFICALLY DIRECTED OTHERWISE IN THE SPECIFICATION.

SCHEDULE OF FINISHES

-ASHP UNITS OUTER CASING - GREY

Rev	Revision Description	AMcA	EE	14/09/23
C01	Construction Issue			

status:

STAGE 4

client:



project title:

LAMBETH PSDS3B

drawing title:

HILL MEAD PRIMARY SCHOOL ASHP
ENCLOSURE LAYOUT & ELEVATIONS

drawing no:

CN2302-ALT-HIL-XX-DR-Z-1009

Rev:

C01

date:

14/09/2023

scale:

1:50

drawn by:


AMcA

checked by:


EE




Typical Wall Mounted ASHP

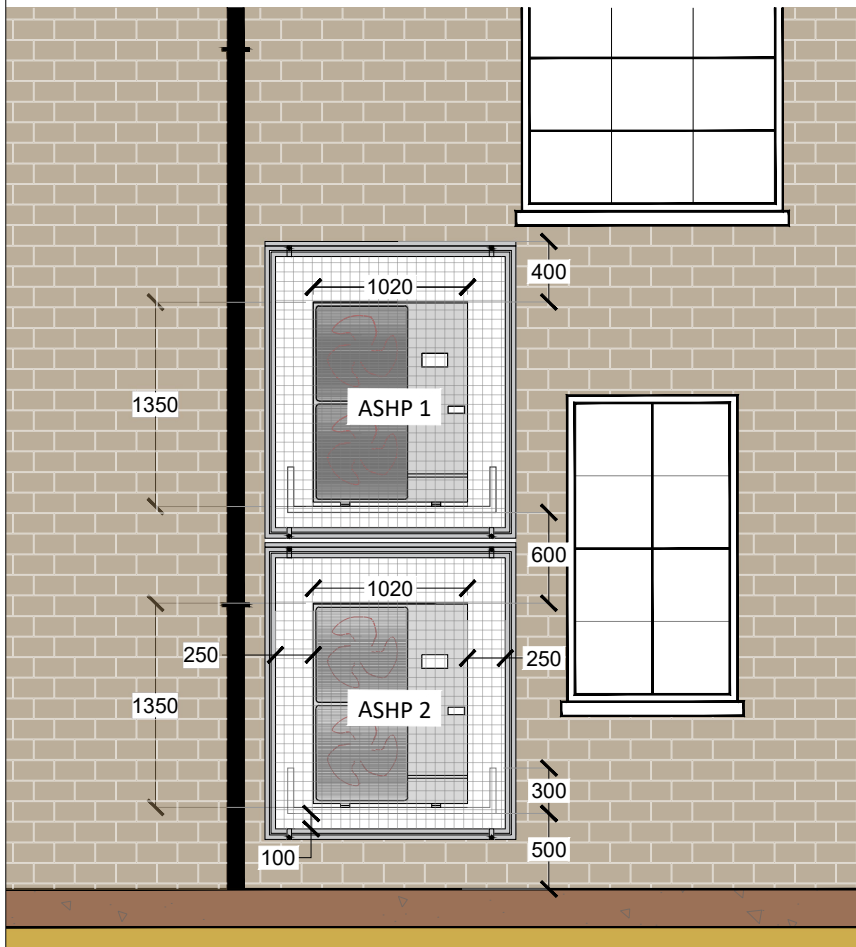


Elevation A
Scale 1:50

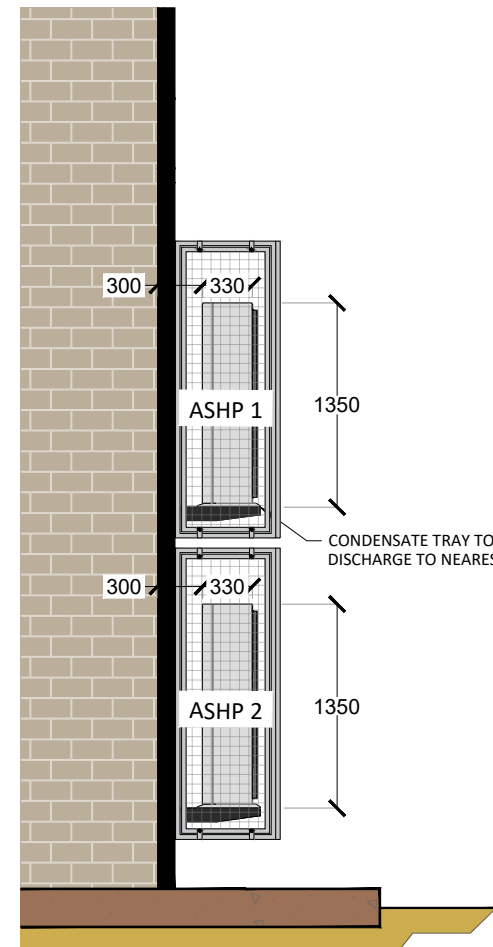

Elevation B
Scale 1:50

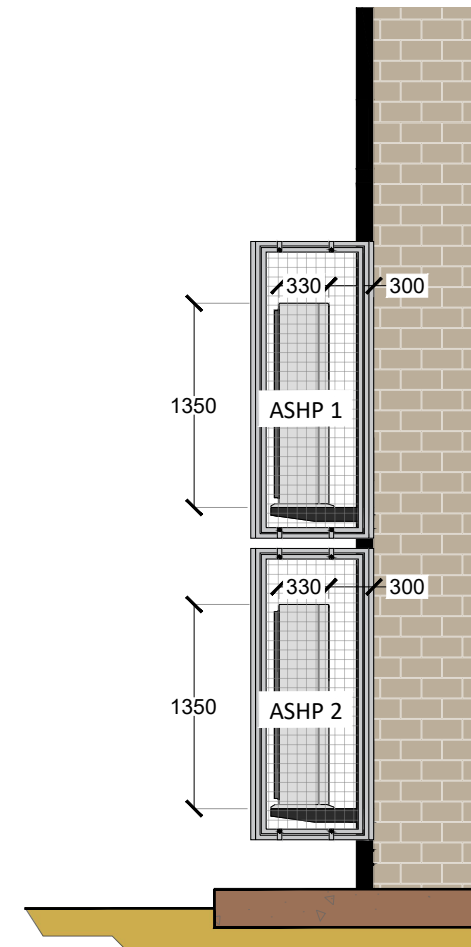

Elevation C
Scale 1:50

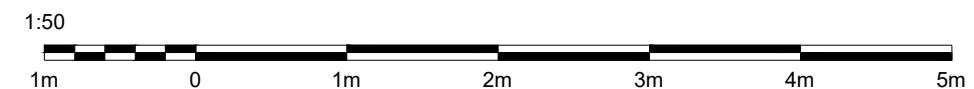

Head Office: Unit 18 - 19 Scarva Road Industrial Estate,
Scarva Road, Banbridge, Co. Down, BT32 3QD

Tel: +44 (0) 28 437 70700 Fax: +44 (0) 28 437 78404

info@alternativeheat.co.uk | www.alternativeheat.co.uk