




**APPLICATION FOR NON-MATERIAL AMENDMENT**  
**Planning approval ref: DC/23/132396**  
**AS APPROVED SIDE ELEVATION**  
**AS APPROVED CROSS-SECTION**  
**AS APPROVED LONG SECTION**  
**012**

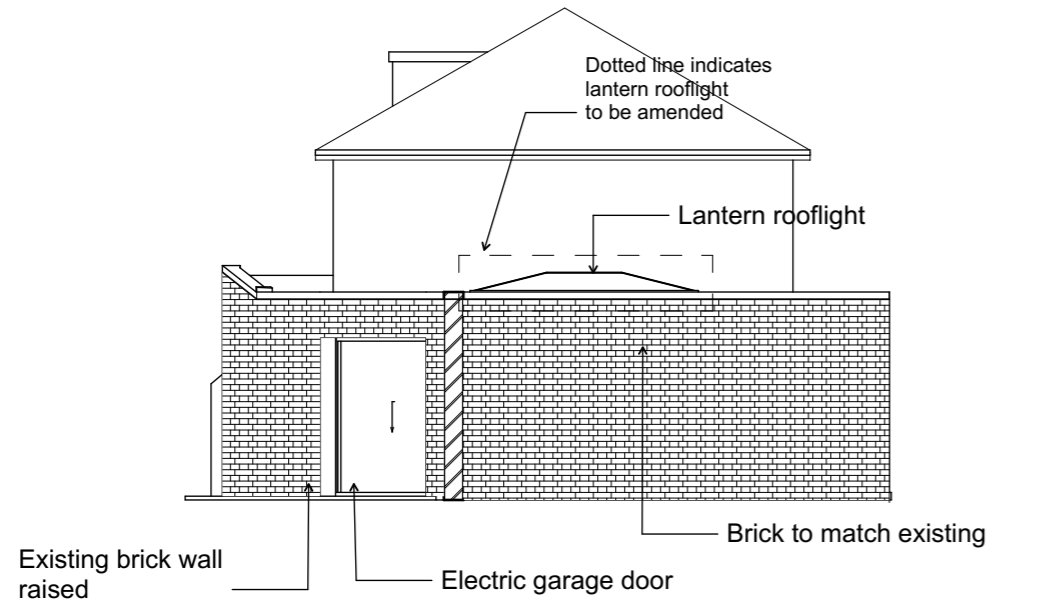

1 Existing Side Elevation (1) 1:100

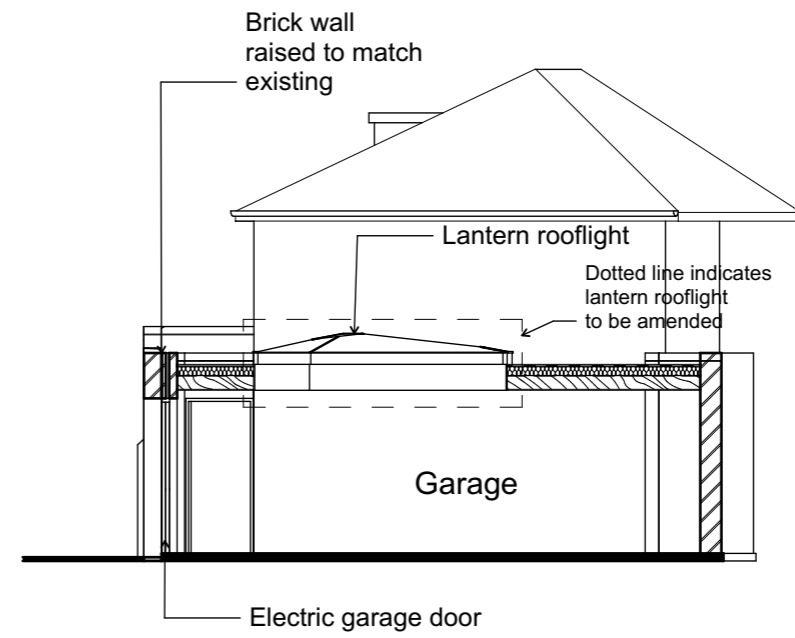


2 Proposed Cross-section 1:100

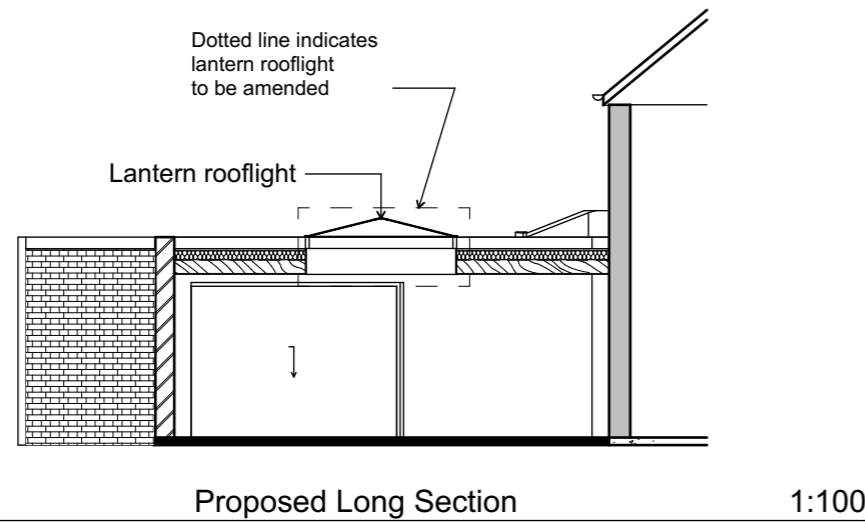

3 Proposed Long Section 1:100

**Diagram Taken From Tree Constraints Plan**

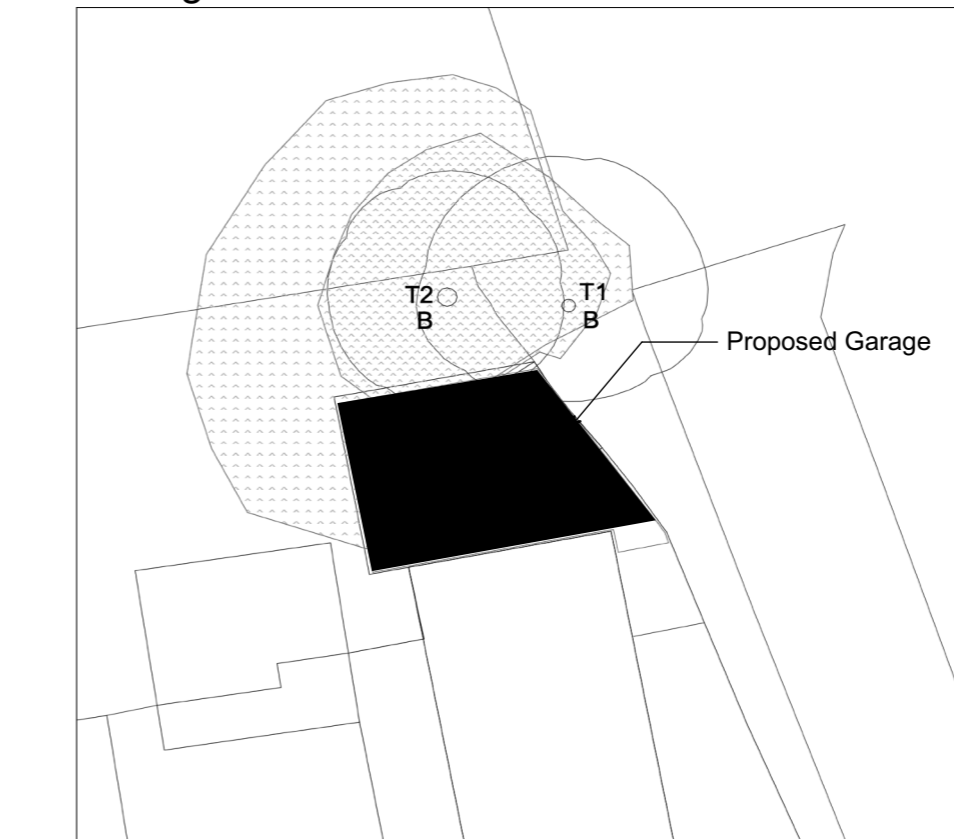

**DESIGN  
HOME  
PLAN**

M: 07792781971

e-mail:  
designhomeplan23@gmail.com  
Website: designhomeplan.co.uk

Client: Cartwright

**Site Location**  
23A Lee Terrace  
Blackheath SE3 9TE

**Dwg Desc:**

PROPOSED SIDE ELEVATION  
PROPOSED CROSS-SECTION  
PROPOSED LONG SECTION

Job Ref 1023

Dwg No **012**

Scale 1:100 @ A3

Drawn By IT

Date - June 2023

Do not Scale from this drawing all dimensions to be checked on site before work commences. Copyright Reserved