

22/11/2023


PROPOSED ELEVATIONS 1A

VERTICAL LARCH CLADDING

STONEWORK REPAINTED

NEW TIMBER
CEMENT WINDOW

NEW GALVANISED
CURTAIN

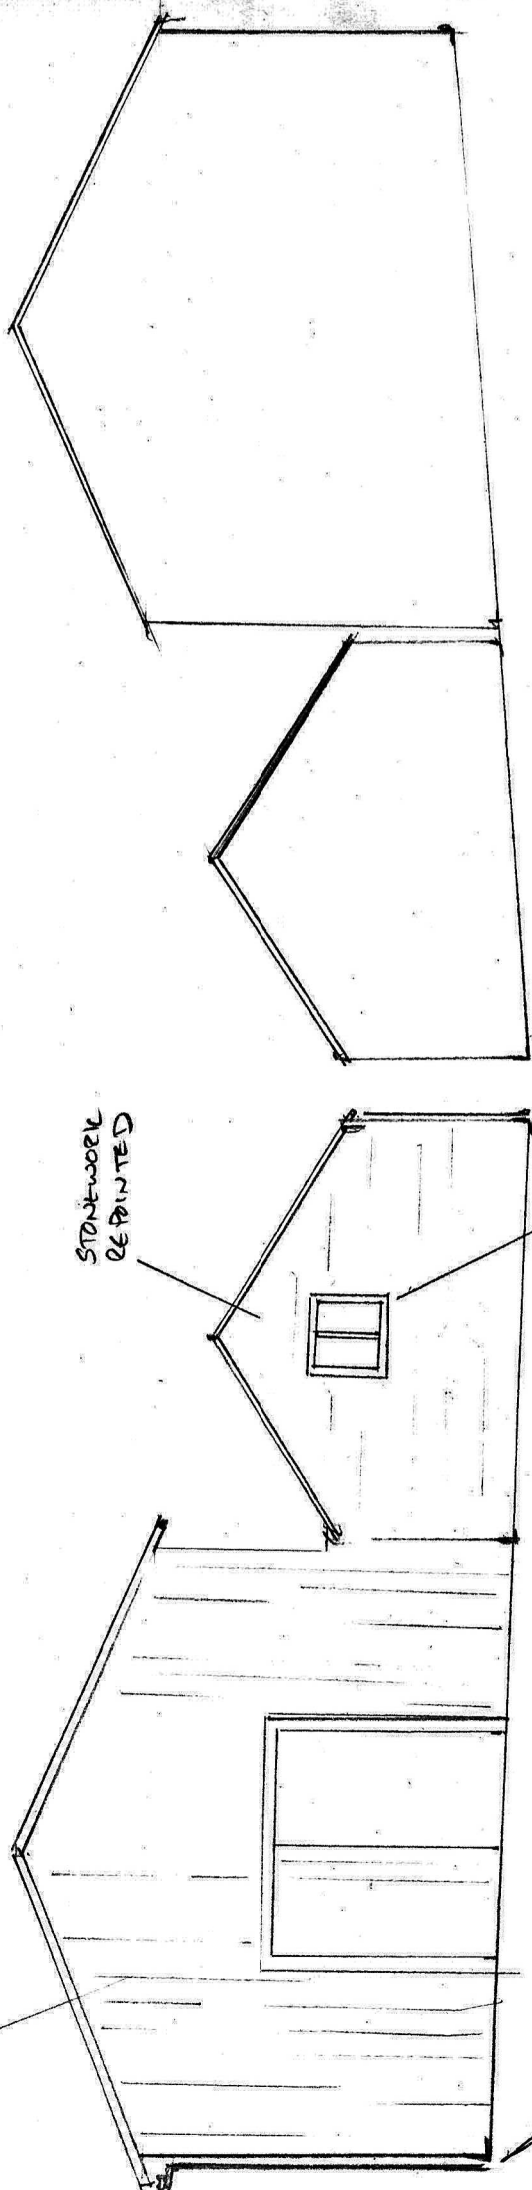

SCALE 1:100 (A4)



BARN 3, PALANAY, TRILL SQJ