


THIS DRAWING IS TO BE READ IN CONJUNCTION WITH DRAWINGS, DETAILS AND SPECIFICATIONS ISSUED FOR CONSTRUCTIONAL PURPOSES.






CONTRACTORS MUST CHECK ALL DIMENSIONS ON SITE, ONLY FIGURED DIMENSIONS ARE TO BE WORKED FROM. DISCREPANCIES ARE TO BE REPORTED IMMEDIATELY.

ALL MATERIALS AND WORKMANSHIP TO COMPLY WITH CURRENT BRITISH STANDARDS AND CODES OF PRACTICE.

Notes:

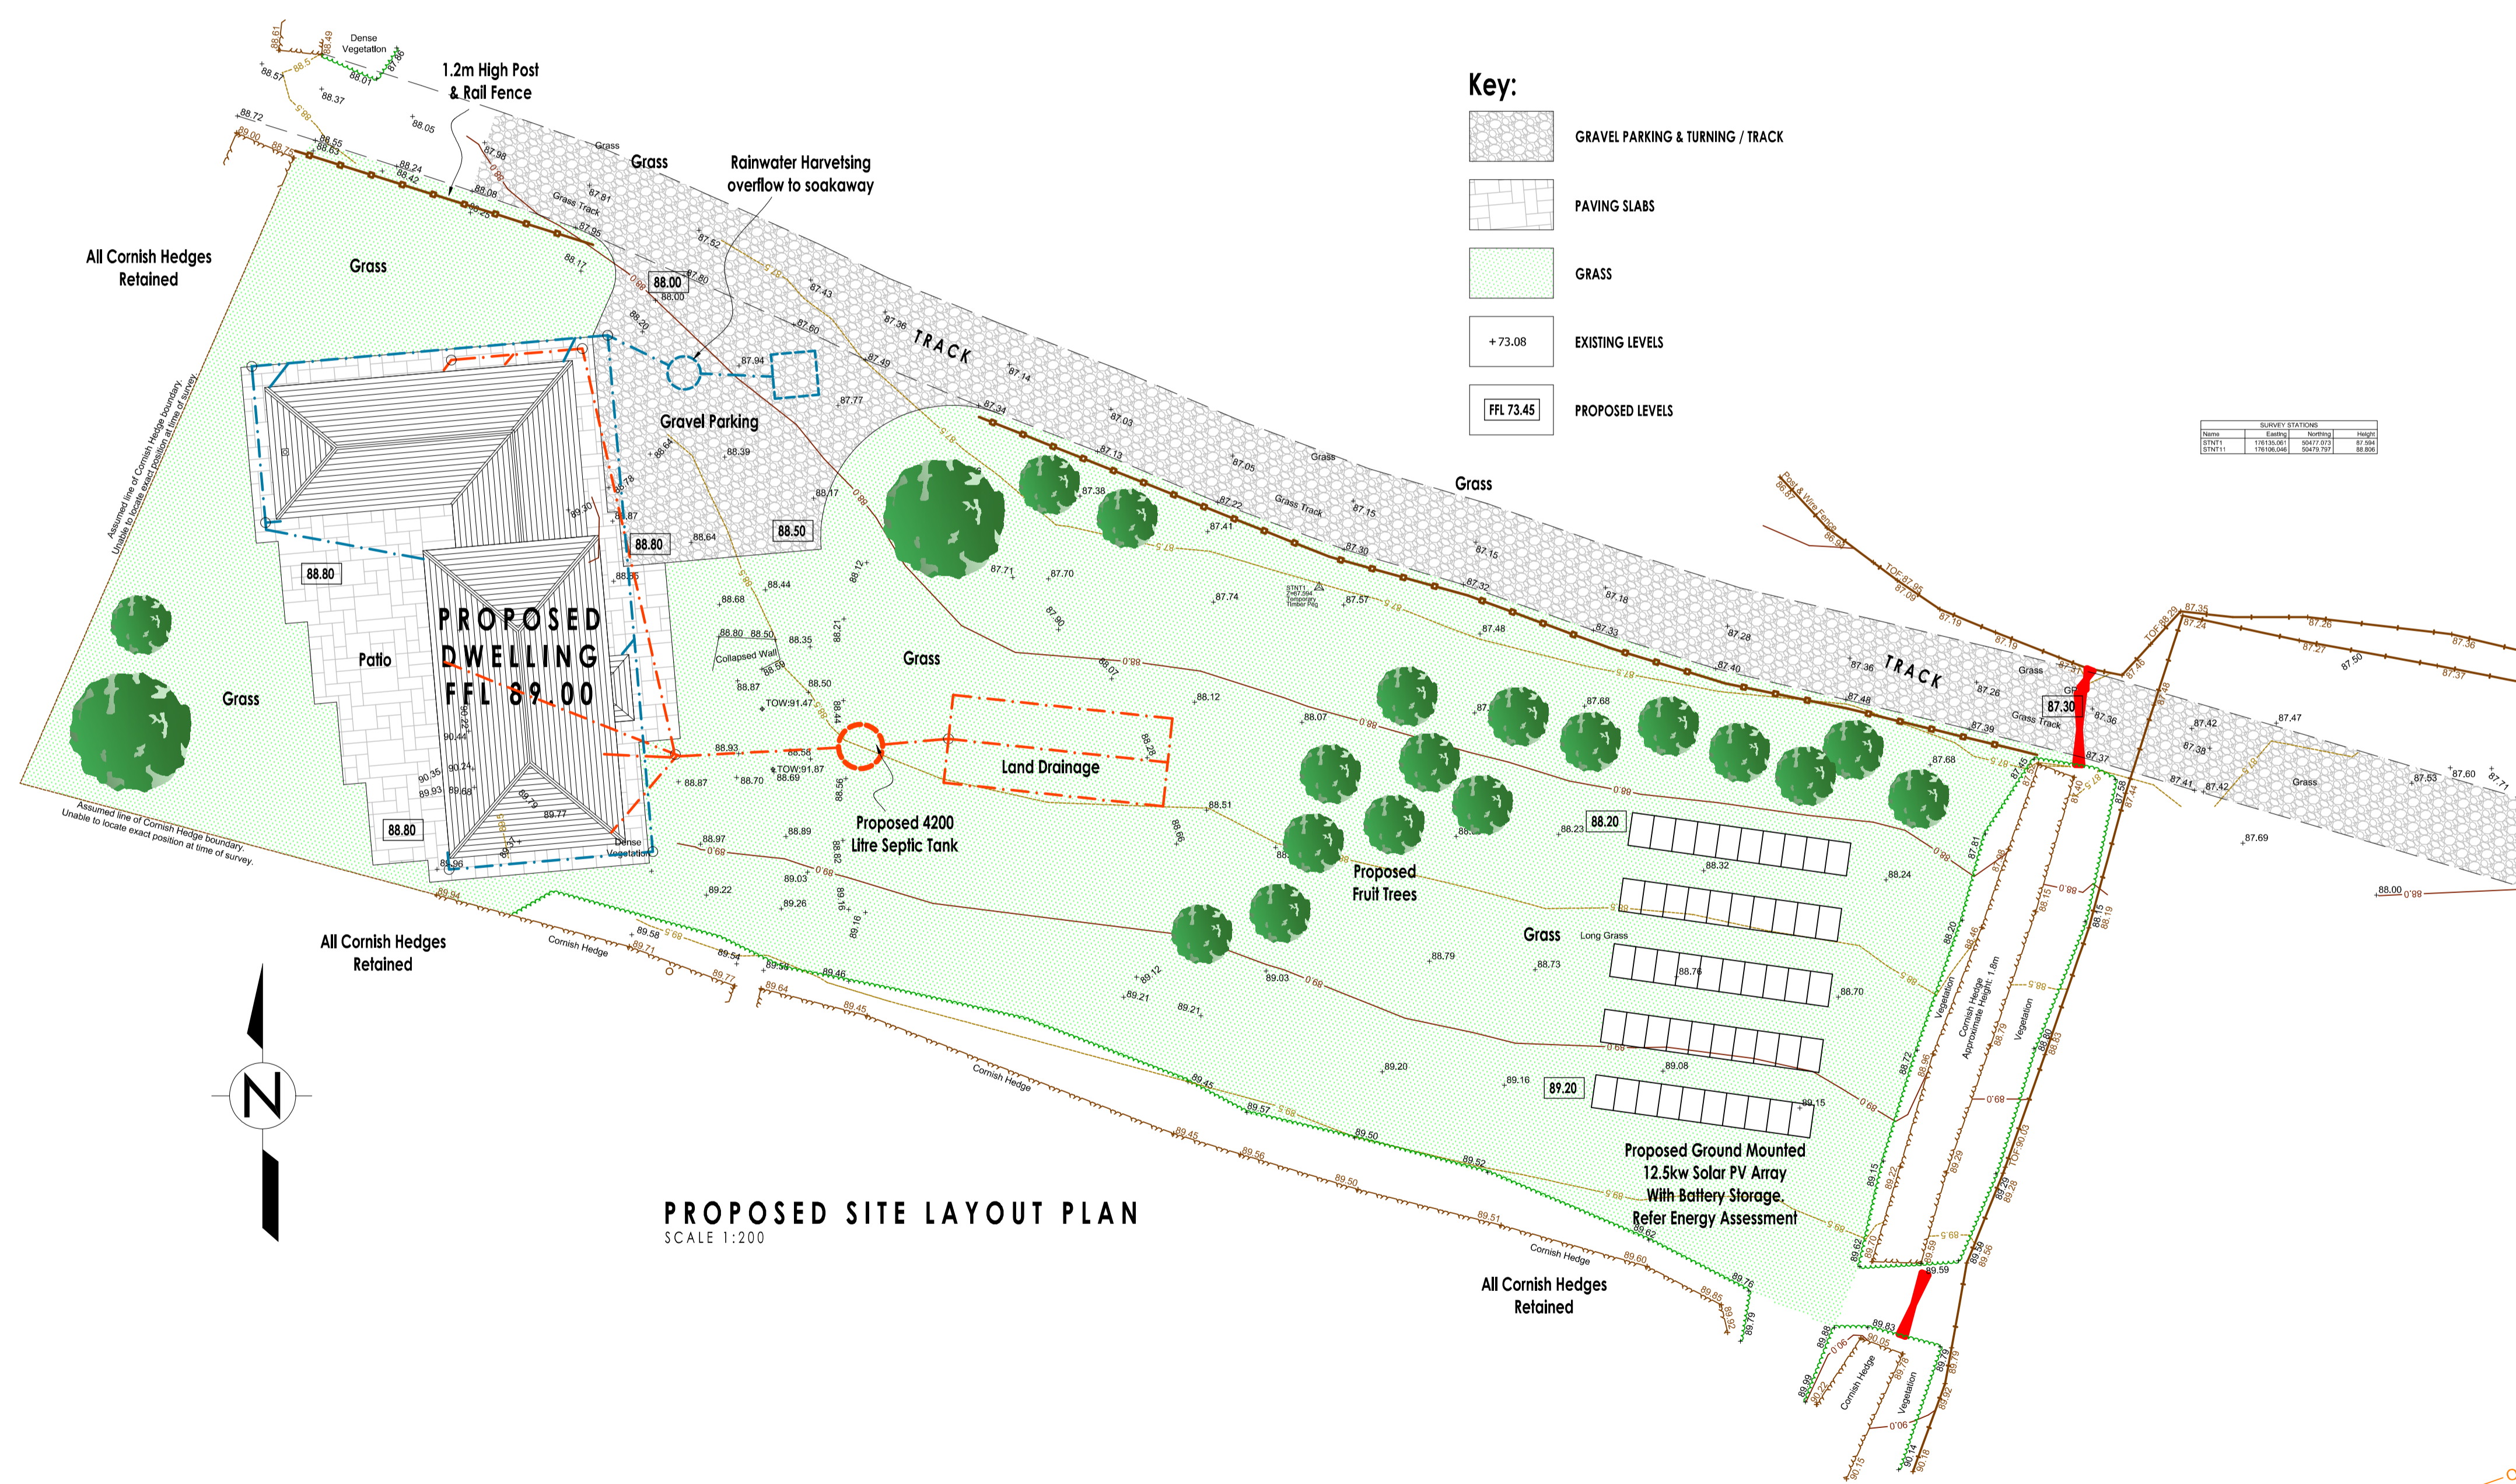

**PROPOSED SITE LAYOUT PLAN**  
SCALE 1:200

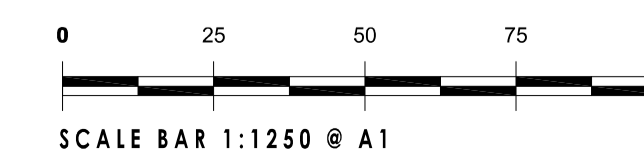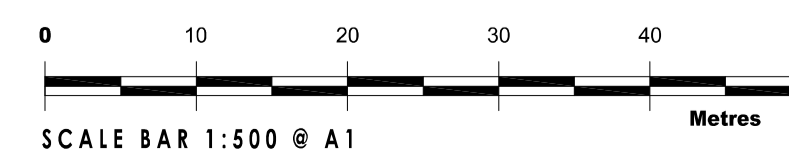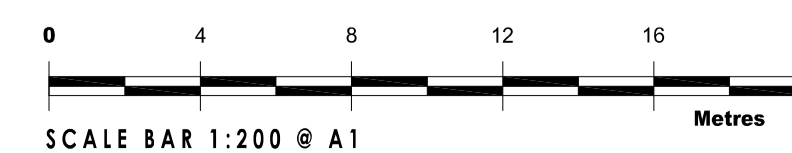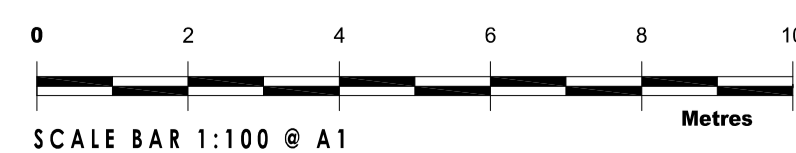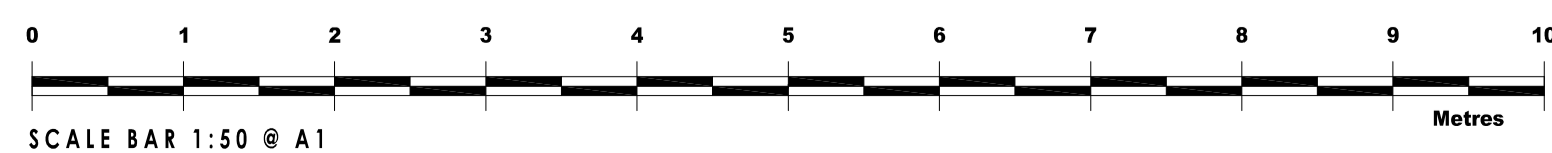

Rev.	Date.	Description

**JAMES MORFORD**  
ARCHITECTURAL SERVICES

9 Heather Meadow  
Fraddon  
St Columb  
Cornwall, TR9 6GA

**M:** plans@jmorford.co.uk  
**W:** www.jmorford.co.uk  
**T:** 01726 862855  
**M:** 07977 510611

**PROJECT:**  
**LAND S.W. OF FAIRFIELDS FARM**  
**PENHALLOW**  
**TRURO**  
**CORNWALL**  
**TR4 9LT**

**CLIENT:**  
**MR T. SNELL & MISS J. TRENNERY**

**DRAWING:**  
**PROPOSED SITE LAYOUT PLAN**

**SCALE:**  
AS SHOWN @ A1

**DRAWN BY:**  
J. E. MORFORD

**DATE:**  
OCT. 2023

**DRAWING NO.:**  
**2289-03**

© THIS DRAWING IS THE COPYRIGHT OF J. E. MORFORD LIMITED