



Location Plan as Existing
1 : 1250

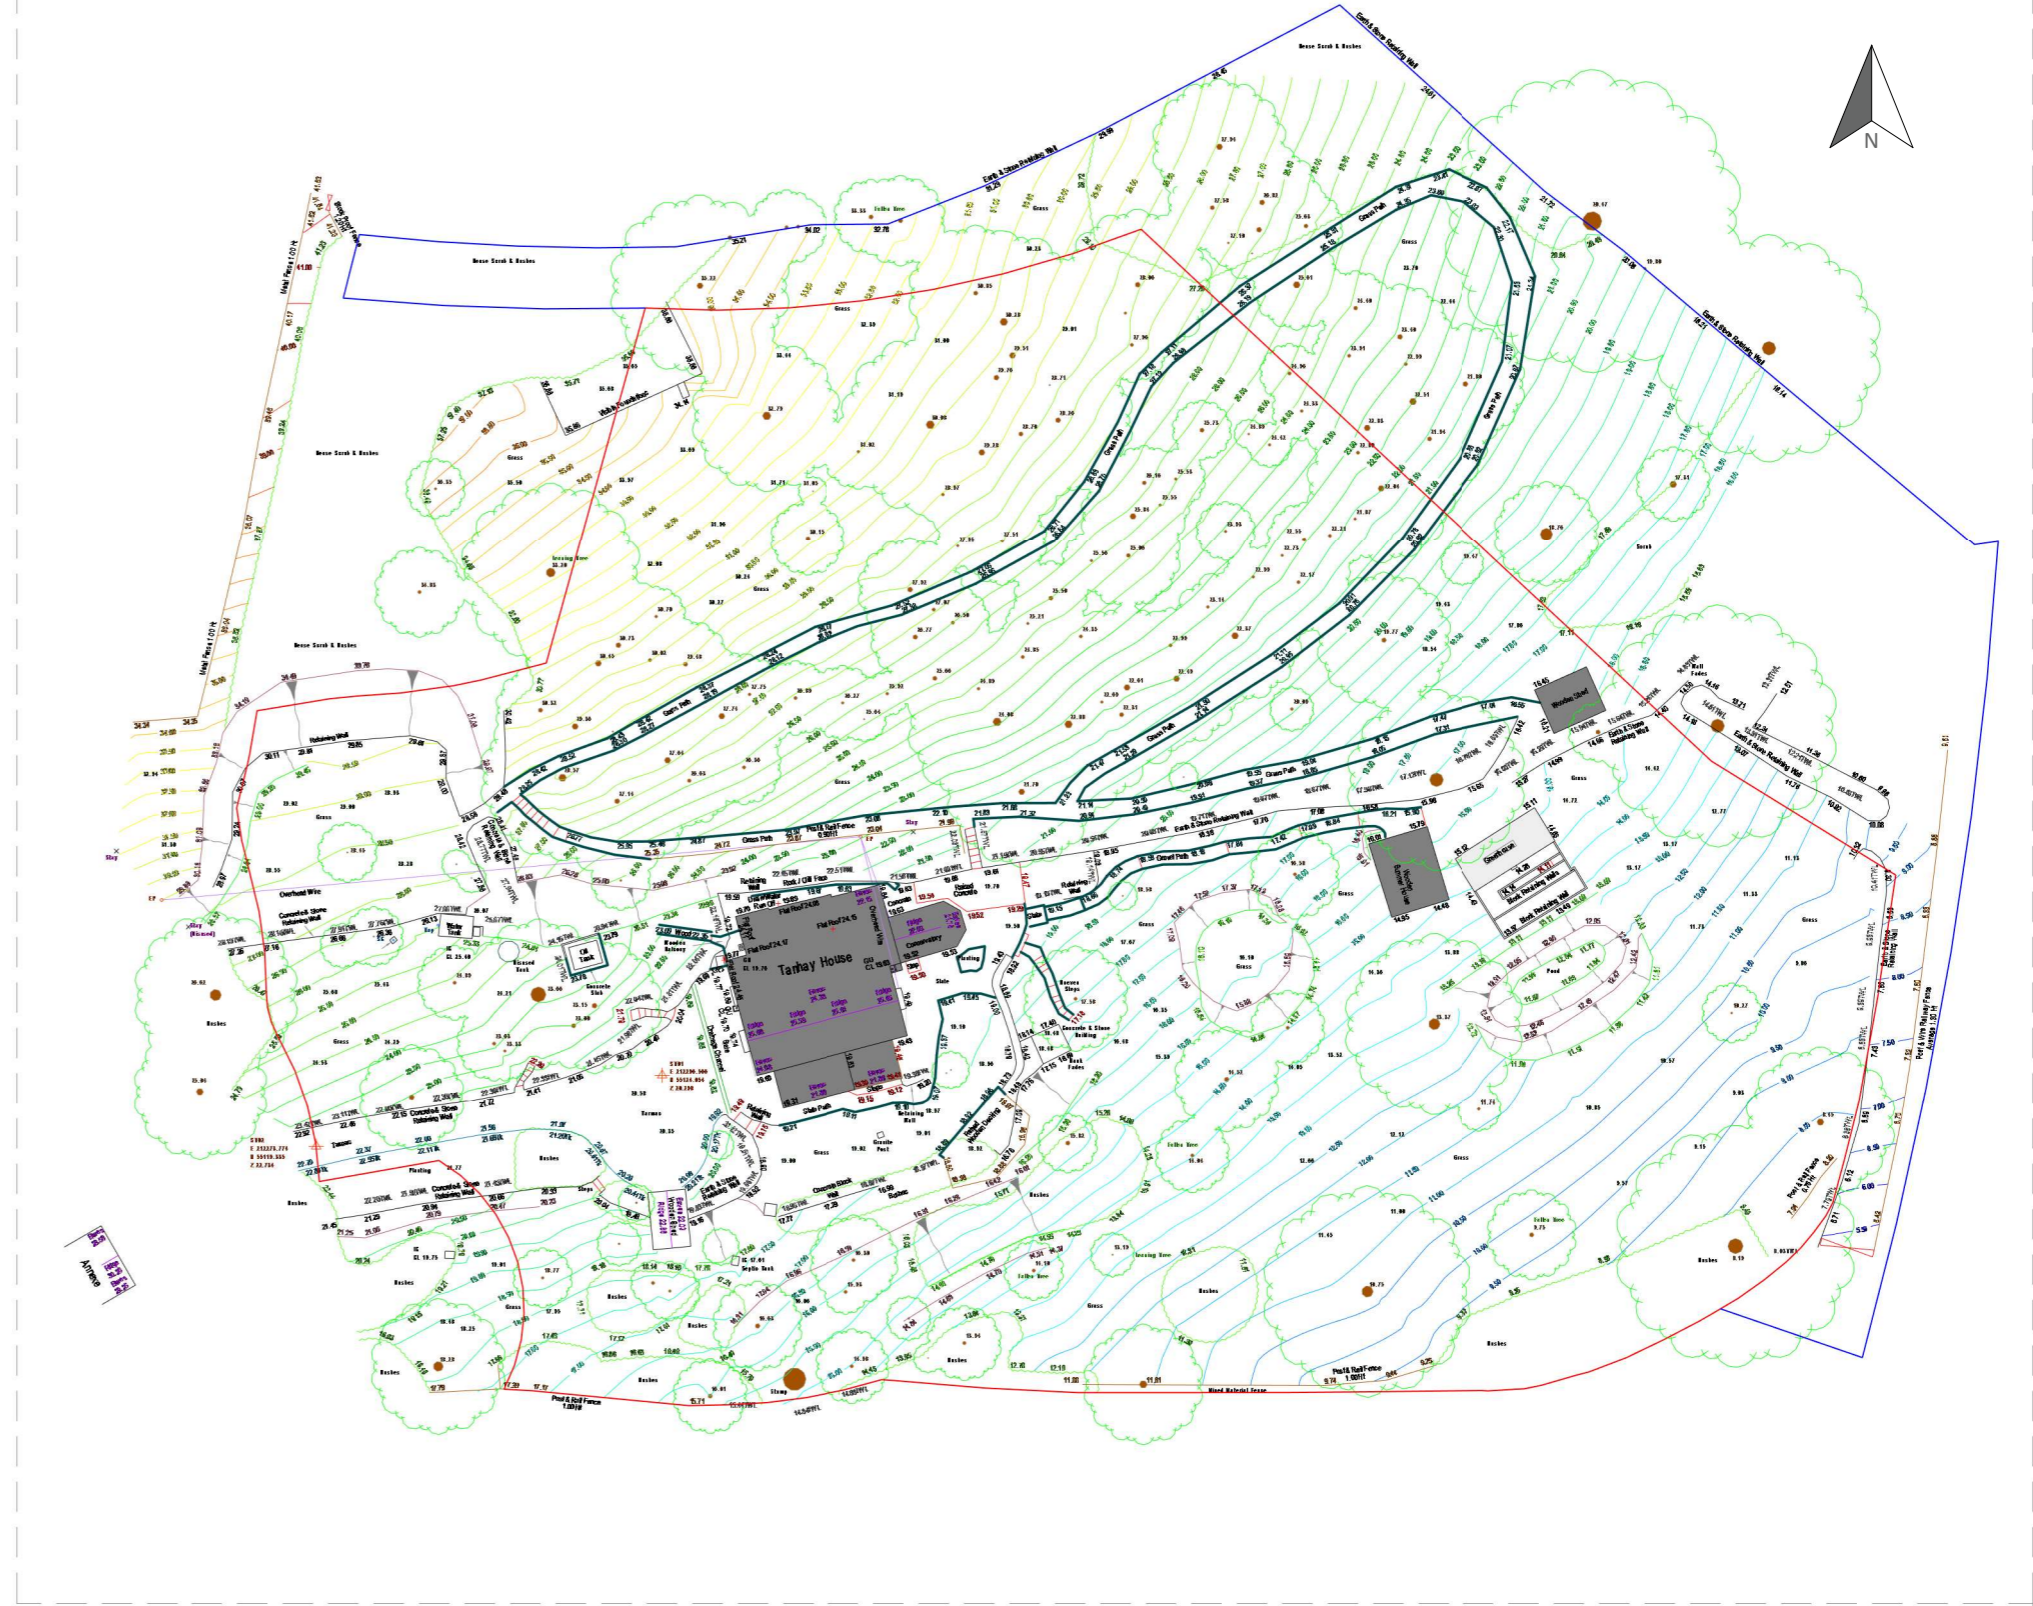

Block Plan as Existing
1 : 500

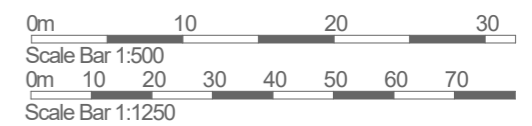

Notes

1. This drawing has been prepared solely for the purpose of the stage indicated on the drawing. As such this drawing may not include sufficient detail for any stage beyond that indicated.
2. This drawing is to be read in conjunction with all other drawings, reports, specifications and schedules including those from other Consultants.
3. DO NOT SCALE FOR CONSTRUCTION PURPOSES - Use figured dimensions. CONTRACTORS ARE TO CHECK ALL DIMENSIONS AND CONFIGURATIONS ON SITE PRIOR TO FABRICATION OR ORDERING OF MATERIALS OR COMPONENTS.
5. The Contractor should inform the architectural office of any discrepancies in the drawings and specifications or additional information they will require to complete the work.

Revision Notes

No.	Date	Description
-----	------	-------------



8 Tregrehan Mills, St Austell, Cornwall. PL25 3TL
 01208 873323 help@rr-as.co.uk
 www.rr-as.co.uk

Project Details

Extension & Refurbishment at:
 Tanhay House, Golant
 Fowey
 Cornwall PL23 1LD
 Client
 Enter Client Name here

Project Number

230101

Date

25.04.2023

Drawn by

AIC



Checked by

RWR

Drawing Status

For Information	-
Planning Drawing	Submitted
Building Regulations	-
Tender Document	-
As Built	-

Preliminary | Submitted | Approved

Drawing Title

Location and Block Plans as Existing

Scale

As indicated

Drawing No

E00

Revision