



rhm planning & design

RHM Planning & Design Services
19 Russell Grove
Westbury Park
BRISTOL BS6 7UD
Tel: + 044 (0)7810 821409
Email: info@rhmplanning.co.uk
www.rhmplanning.co.uk

SITE:
16A CHESHAM ROAD SOUTH W-S-M

005
DRAWING NO.

P0600
PROJECT NO.

Oct 23
DATE.


TITLE:
Location Plan

1:1250
SCALE AT A4.


MB
DRAWN.

CHECKED.

REVISION.

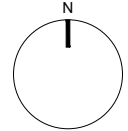

Scale 1:1250

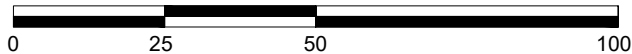

location plan

1:1250