


6.668 OUTSIDE FASCIA SIGNAGE

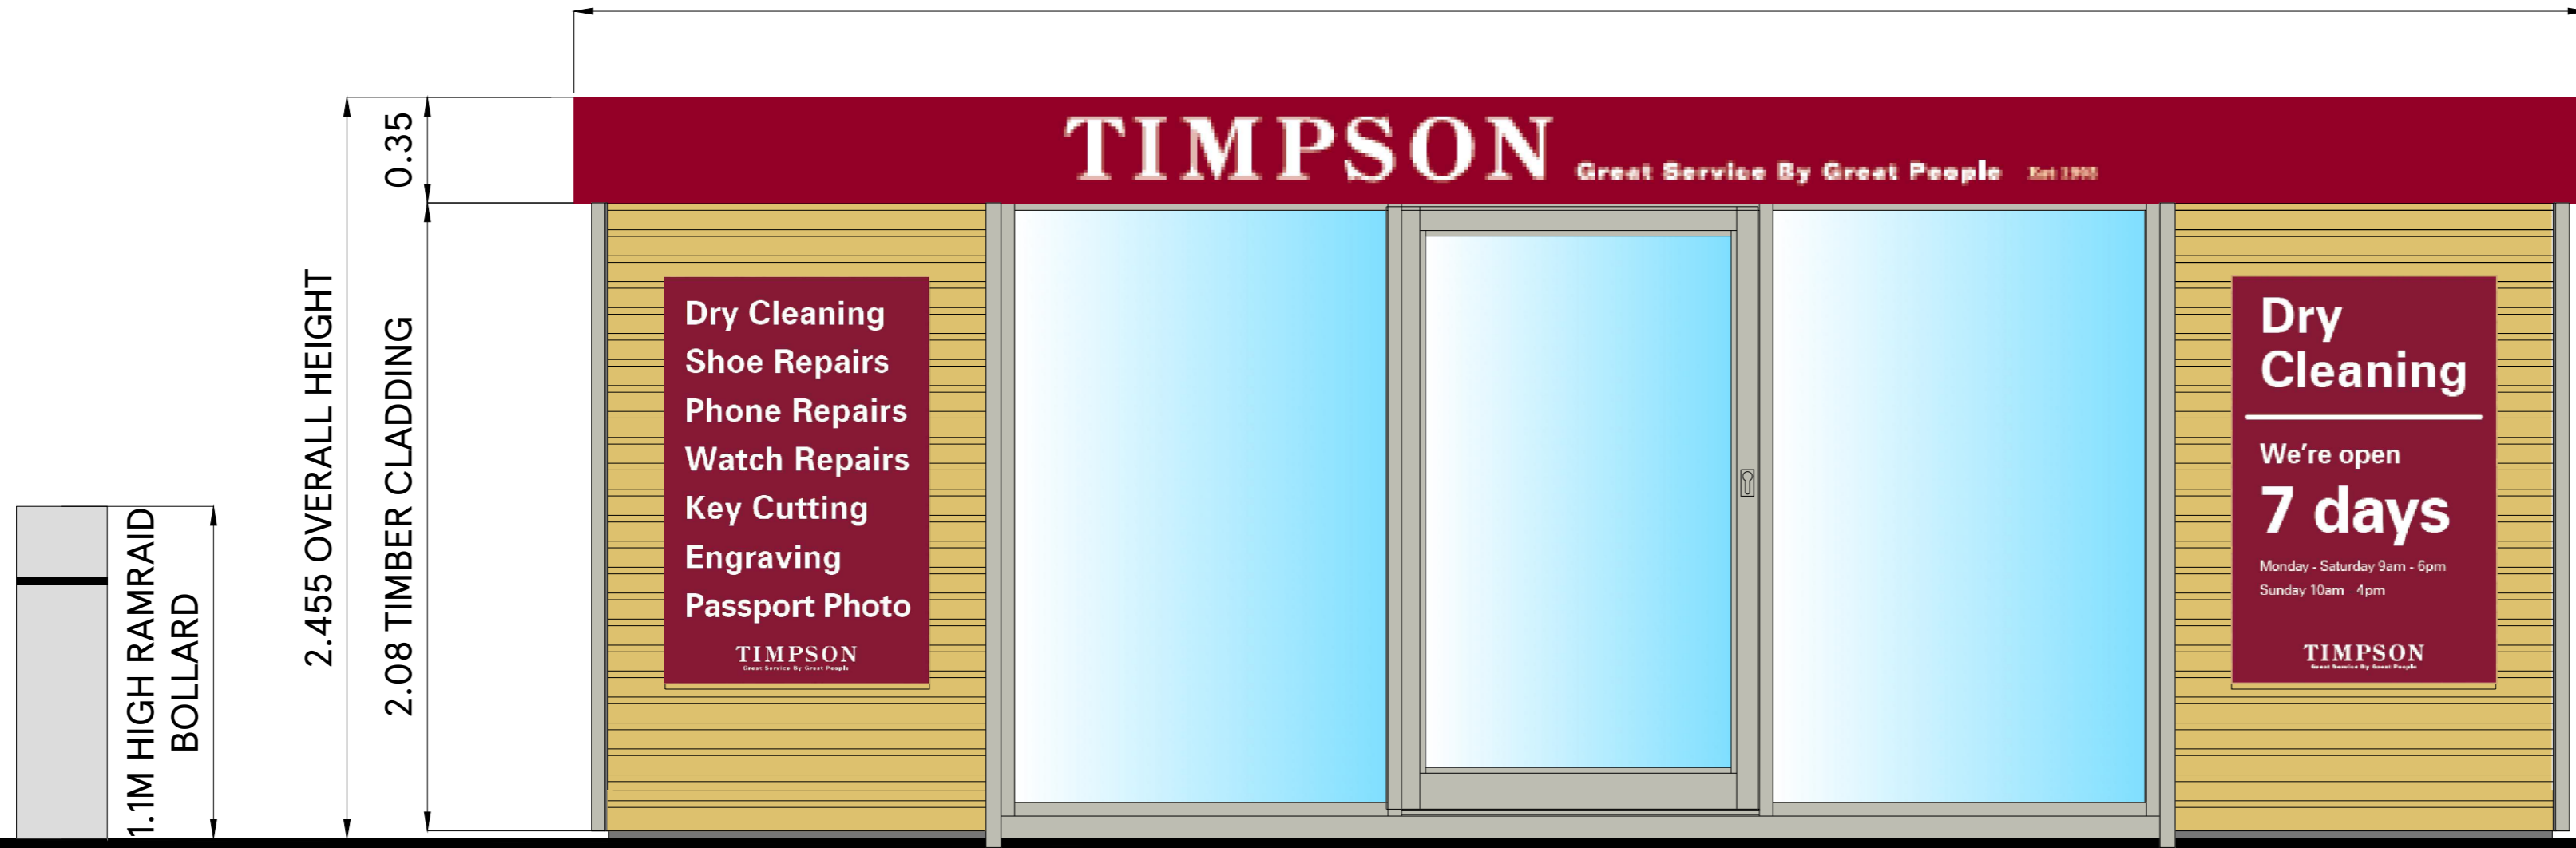

ELEVATION A-A

2.70 OUTSIDE FASCIA SIGNAGE



ELEVATION B-B

SCALE BAR



DRAWING NO
03_2288_03A

SCALE DATE
1:20@A2 21.12.2023

CHECKED BY

DRAWN BY
MOHAMMED AFLAH K H

STORE TYPE

TIMPSON'S POD DETAILS WITH BOLLARDS

CONTENT

TYPICAL ELEVATIONS-1

TESCO
FEASIBILITY PLANNING

STORE PLANNING DEPARTMENT
PROPERTY SERVICES
HIGHWOODS BUILDING, KESTRAL WAY
WELWYN GARDEN CITY, HERTFORDSHIRE, AL7 1GB UK
TELEPHONE : 01707 395150

THE COPYRIGHT AND ALL OTHER RIGHTS IN AND RELATING TO THE PUBLICATION BELONG TO AND ARE THE SOLE PROPERTY OF TESCO STORES LIMITED. ALL RIGHTS ARE RESERVED. NEITHER THE WHOLE NOR ANY PART OF THIS PUBLICATION MAY BE REPRODUCED OR TRANSMITTED IN ANY FORM OR BY ANY ELECTRONIC OR MECHANICAL MEANS INCLUDING PHOTOCOPIING AND RECORDING OR FROM ANY RETRIEVAL SYSTEM WITHOUT THE PRIOR WRITTEN LICENCE FROM THE OWNER. ©1997 TESCO STORES LIMITED