


Location Plan

Site Address: Tesco, Tesco Stores Ltd, Kenn Road, Clevedon, BS21 6LH

Date Produced: 06-Dec-2023

Scale: 1:2500 @A4

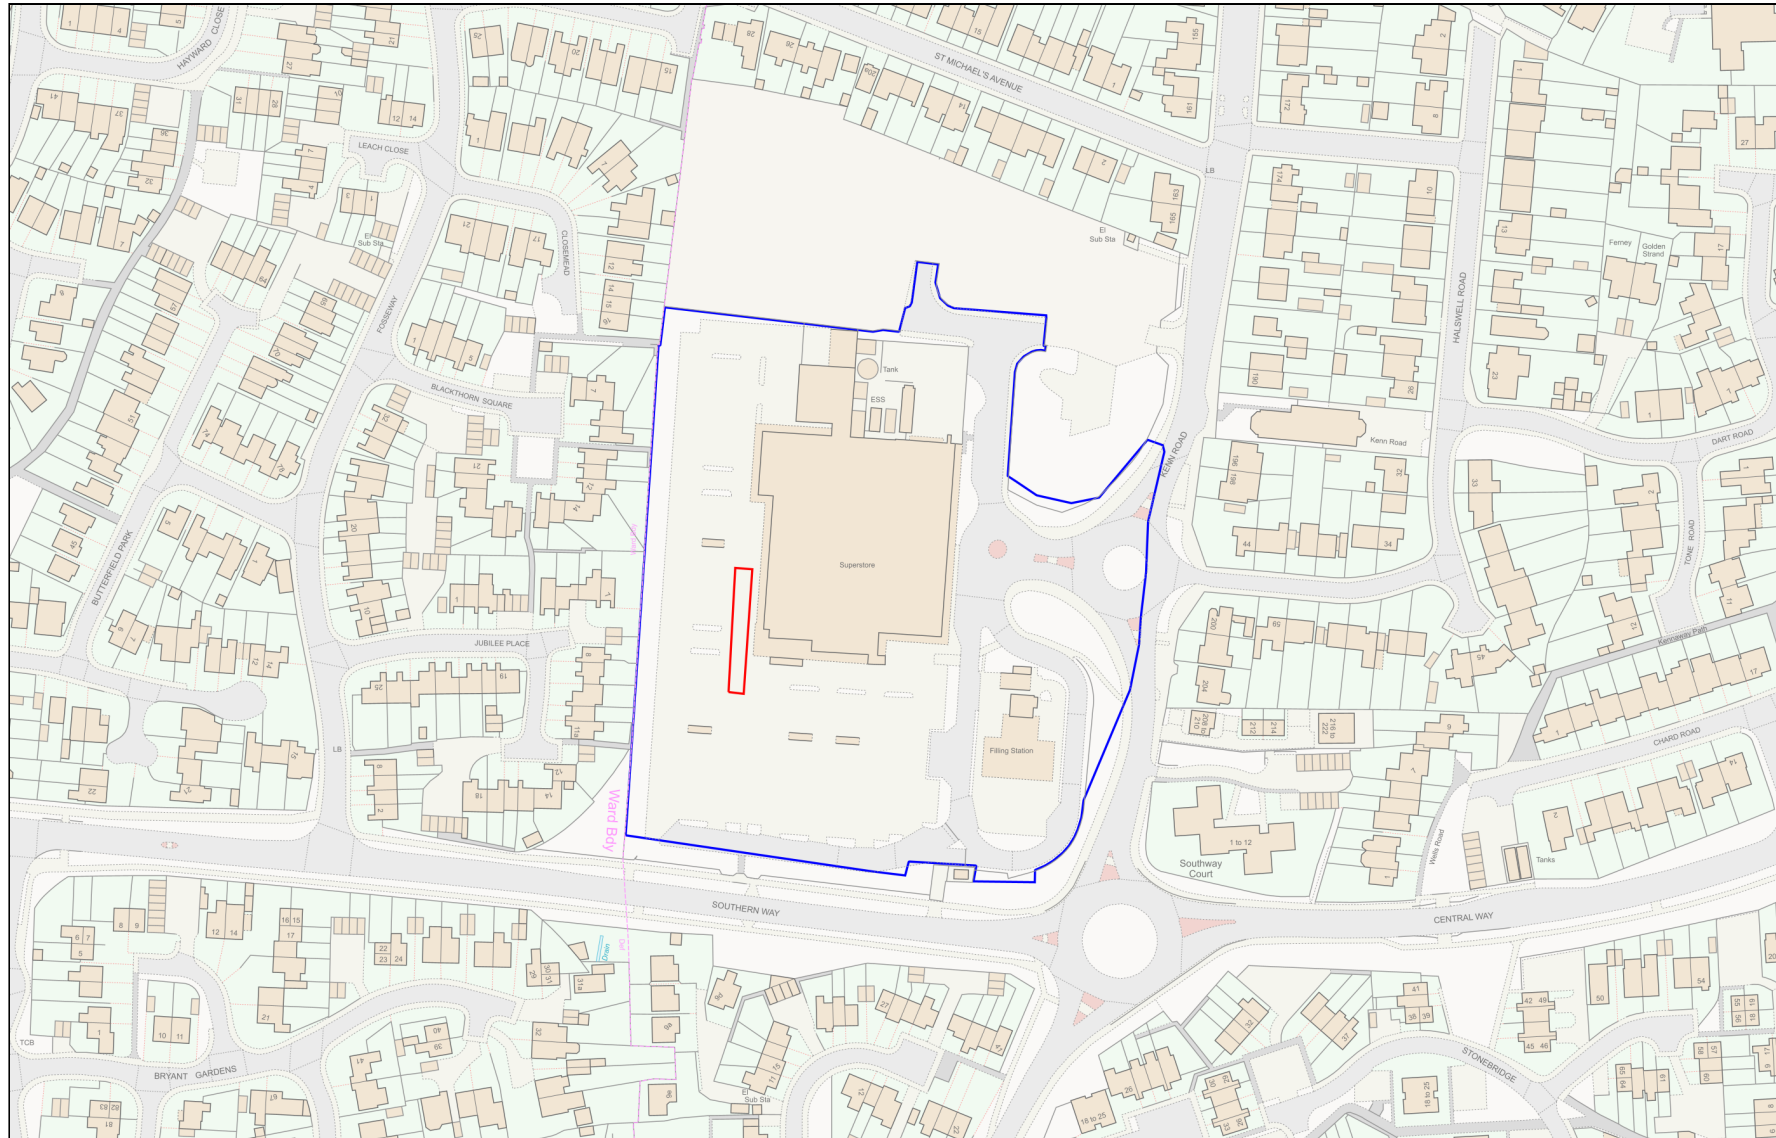

Planning Portal Reference: PP-12654971v1