



PROPOSED UPPER GROUND FLOOR PLAN LAYOUT

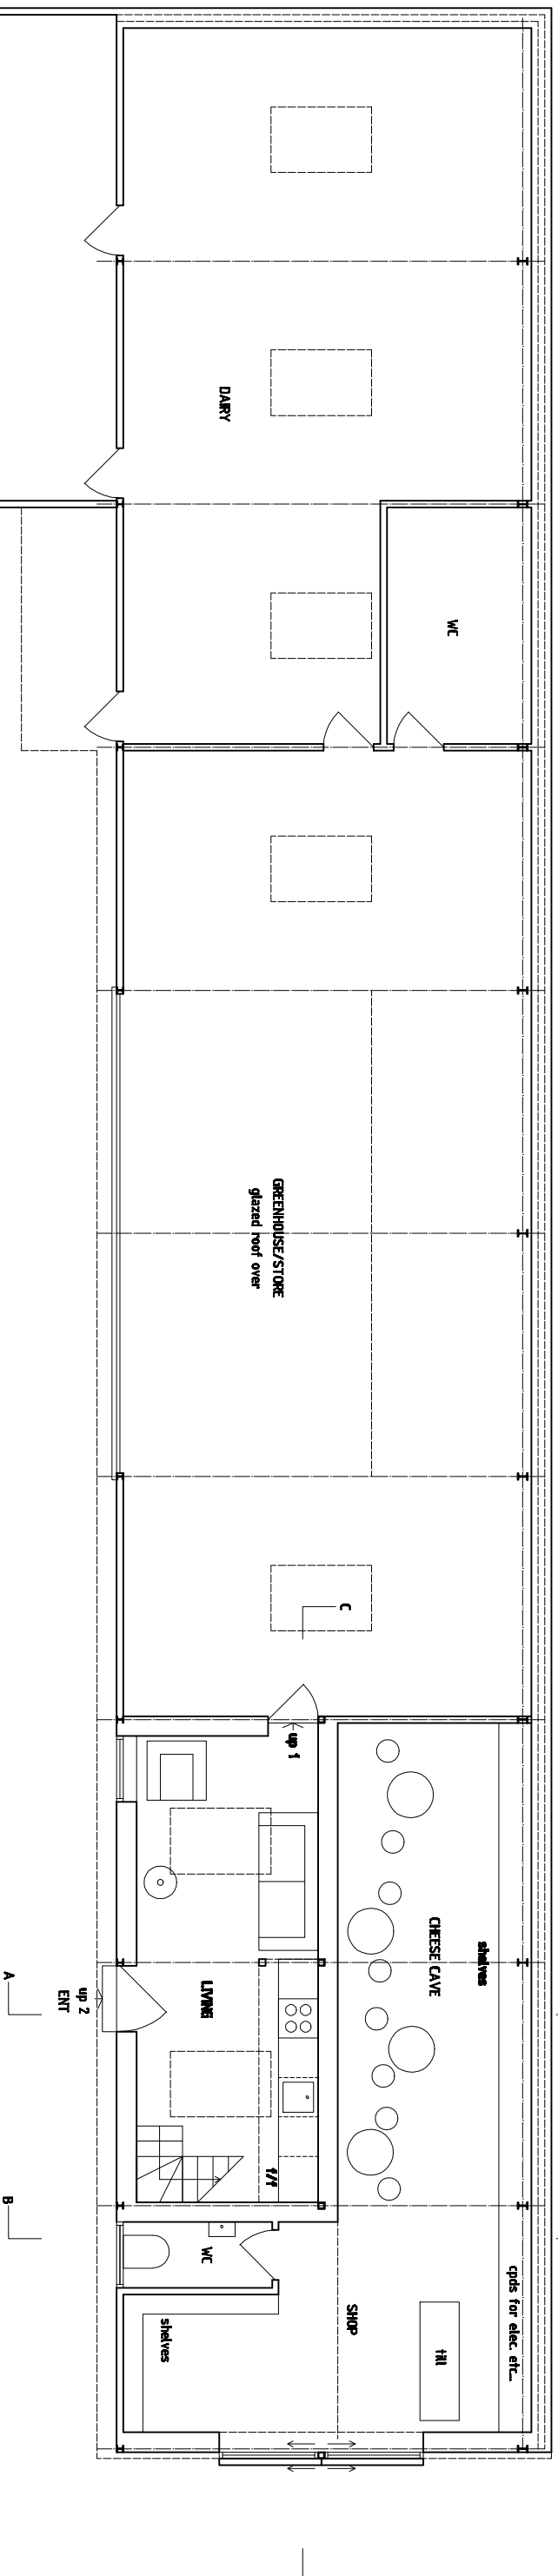

PROPOSED GROUND FLOOR PLAN LAYOUT

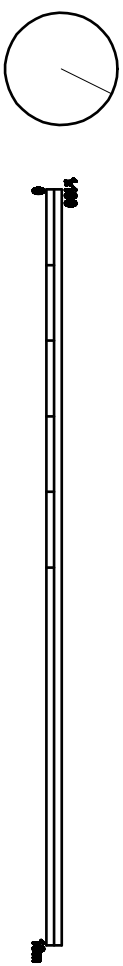

Rev A 21/11/22 Glazing to front elevation amended from horizontal to vertical: Section line B/B position moved to show long windows to shop + Bed 2

* For client use only *

Barn at Failand Hill Farm | Conversion from agricultural to part dwelling
 Mr + Mrs H Stables | Nov 2022
 Proposed Plan Layouts | 006 | Rev A
 small Place Design | 07914 748953

small

PROPOSED