


PROPOSED UPPER GROUND FLOOR PLAN



PROPOSED GROUND FLOOR PLAN

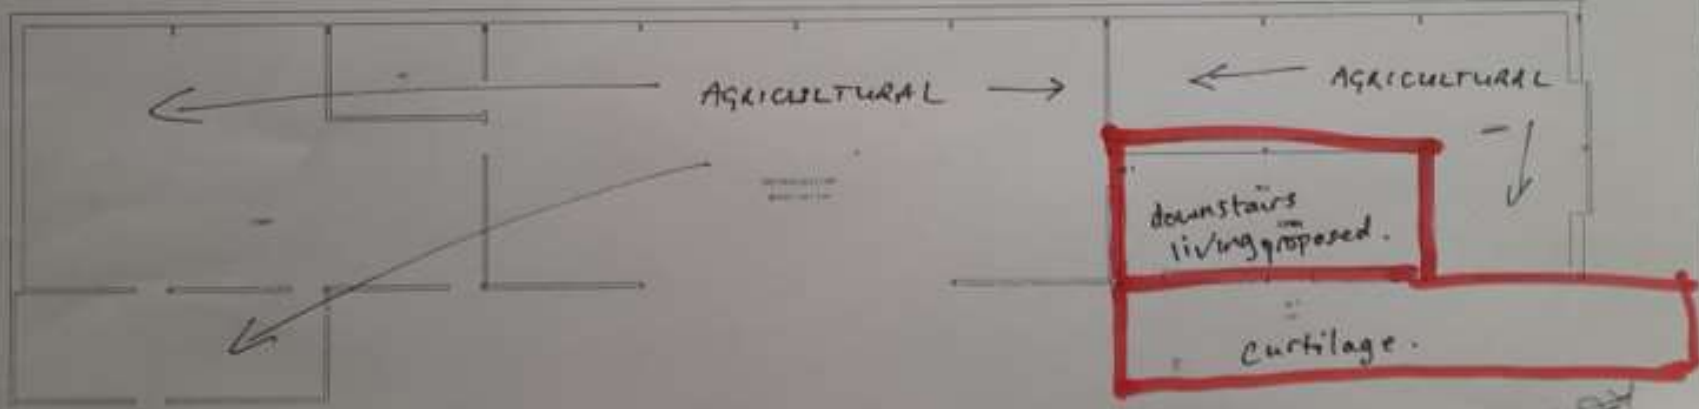

Barn at Failand Hill Farm | Conversion from agricultural to part dwelling  
 Mr + Mrs H Stables | Dec 2022  
 Proposed Plans | 004 | Rev -  
 Place Design | 07914 748953

PLANNING