



SECTION A/A

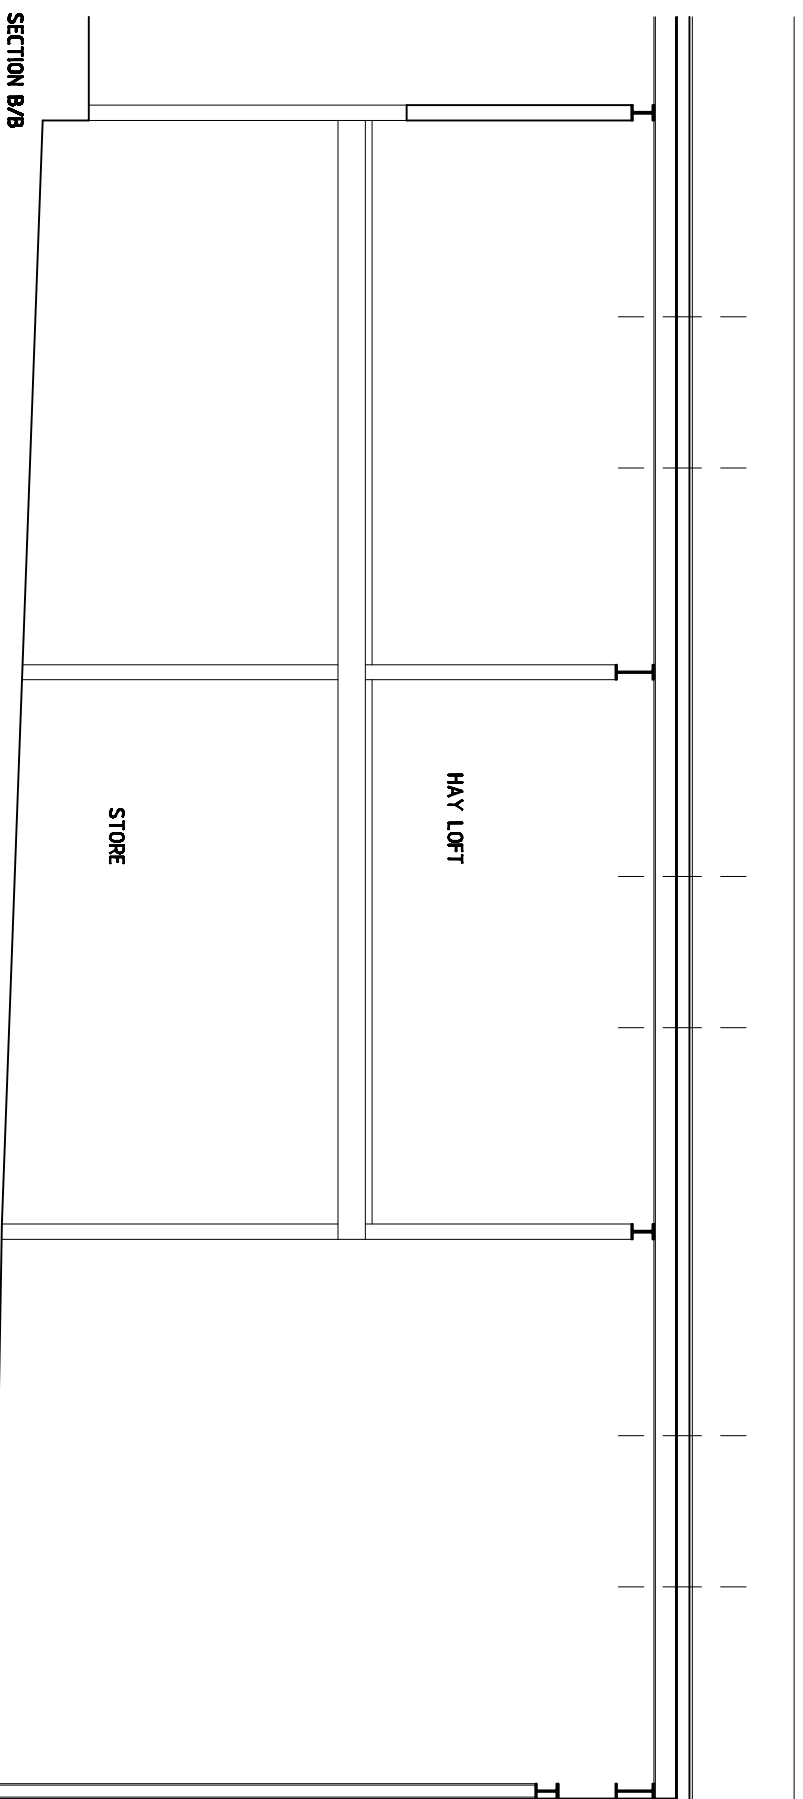

SECTION B/B

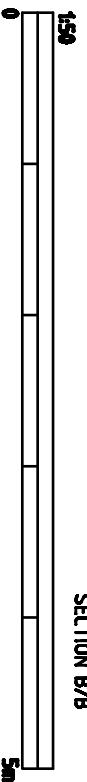

PRELIMINARY

Barn at Failand Hill Farm | Conversion from agricultural to part dwelling  
 Mr + Mrs H Stables | Oct 2022  
 Existing Sections | 004 | Rev -  
 small Place Design | 07914 748953

small

EXISTING