


PROPOSED SECTION A/A

PROPOSED SECTION B/B

dotted lines show rooflight positions

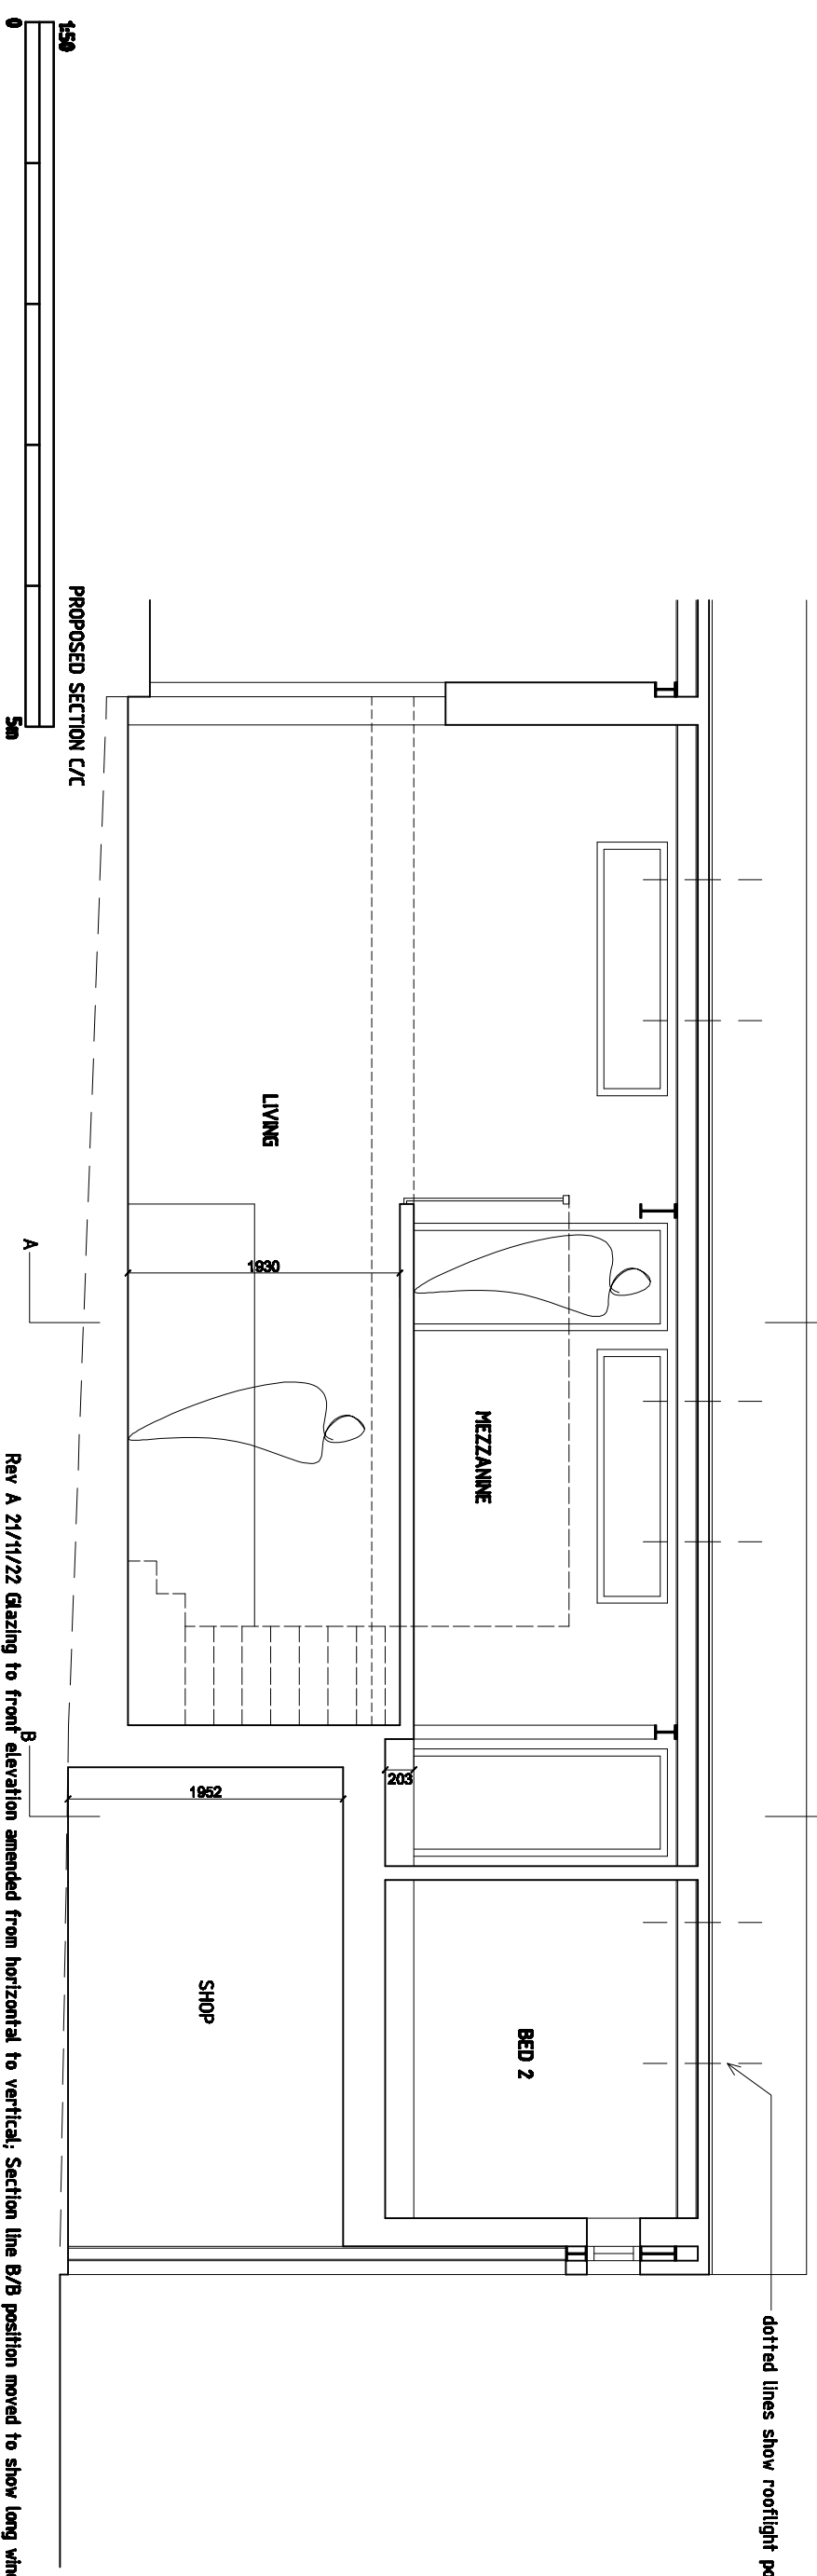

PROPOSED SECTION C/C

Rev A 21/11/22 Glazing to front elevation amended from horizontal to vertical: Section line B/B position moved to show long windows to shop + Bed 2

* For client use only *



Barn at Failand Hill Farm | Conversion from agricultural to part dwelling
 Mr + Mrs H Stables | Nov 2022
 Proposed Sectional Layouts | 007 | Rev A
 small Place Design | 07914 748953

PROPOSED