


0m 1 2 3 4 5 6 8 10
 Scale to A3 paper 1:100 Scale Rule

E EXISTING LEFT SIDE ELEVATION
 04 SCALE 1/100

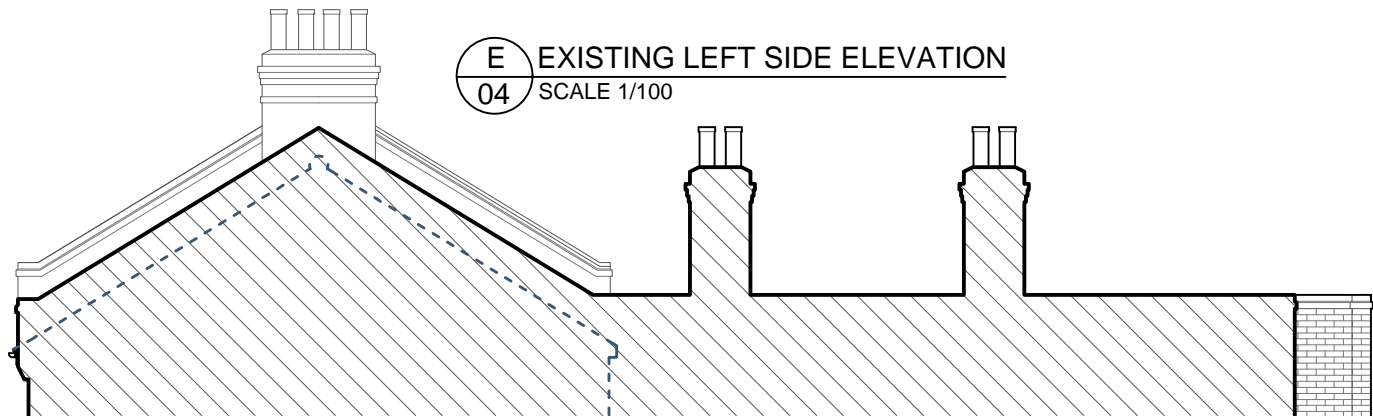

General Notes

All works to comply with relevant Codes of Practice and British Standards.
 The contractor should not scale from these drawings.
 Any dimensions listed in to the drawings may differ on site and are not exact.
 The sizes of the windows may need to be altered slightly to fit into to proposed and existing structure.

No.	Revision/Issue	Date

Firm Name and Address
 CLASSIC LOFTS LONDON
 221 LORDSHIP LANE
 EAST DULWICH
 LONDON
 SE22 8JF
 PHONE:
 02086930302
 EMAIL:
 info@classicloftslondon.co.uk

Client Name and Address
 MS DEANE
 88A GOODRICH ROAD
 LONDON
 SE22 0ER

Project
 RAISED RIDGELINE,
 L - SHAPED DORMER
 LOFT EXTENSION WITH
 A ROOF TERRACE & 2ND
 ROOF WINDOWS TO THE
 FRONT SLOPE


Sheet
04

Date
 14/12/2023

Title
 EXISTING SIDE
 ELEVATIONS

Scale
 1:50 / 1:100

E EXISTING RIGHT SIDE ELEVATION
 03 SCALE 1/50

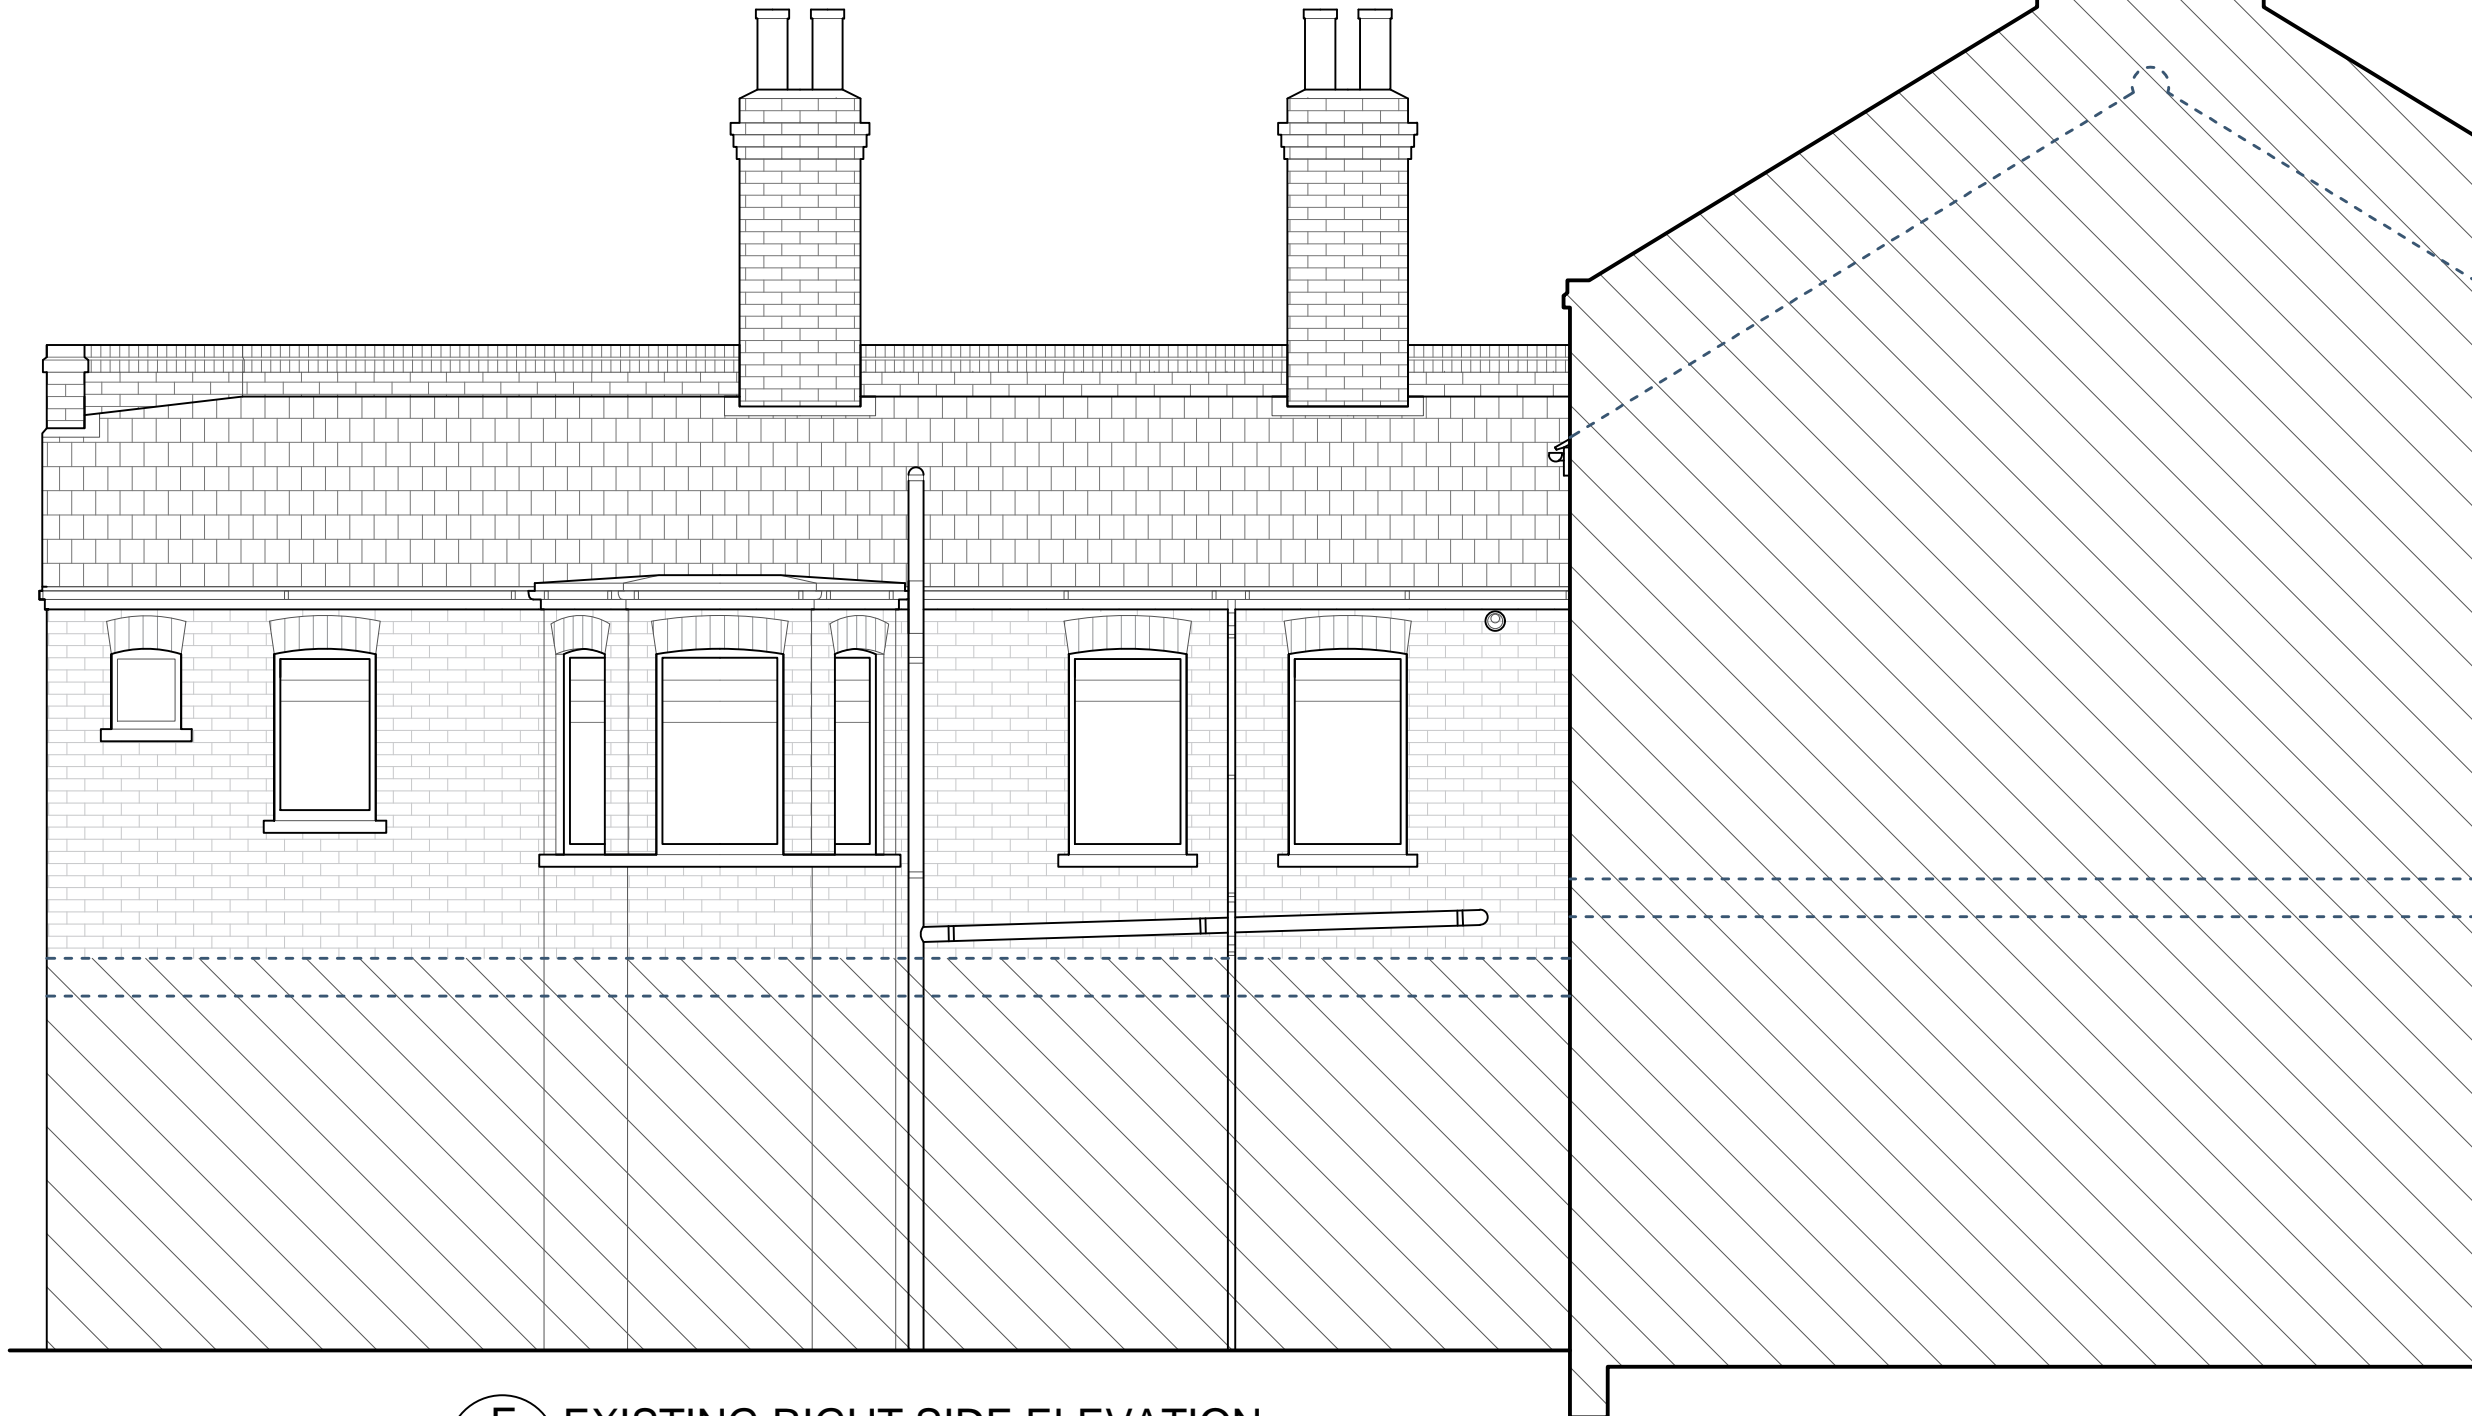

0m 1 2 3 4 5
 Scale to A3 paper 1:50 Scale Rule