

General Notes

All works to comply with relevant Codes of Practice and British Standards.
The contractor should not scale from these drawings.
Any dimensions listed in to the drawings may differ on site and are not exact.
The sizes of the windows may need to be altered slightly to fit into to proposed and existing structure.

No.	Revision/Issue	Date

Firm Name and Address
CLASSIC LOFTS LONDON
221 LORDSHIP LANE
EAST DULWICH
LONDON
SE22 8JF

PHONE:
02086930302

EMAIL:
info@classicloftslondon.co.uk

Client Name and Address
MS DEANE
88A GOODRICH ROAD
LONDON
SE22 0ER




Project
RAISED RIDGELINE,
L - SHAPED DORMER
LOFT EXTENSION WITH
A ROOF TERRACE & 2ND
ROOF WINDOWS TO THE
FRONT SLOPE

Sheet
06

Date
14/12/2023

Title
PROPOSED SIDE
ELEVATIONS

Scale
1:50 / 1:100

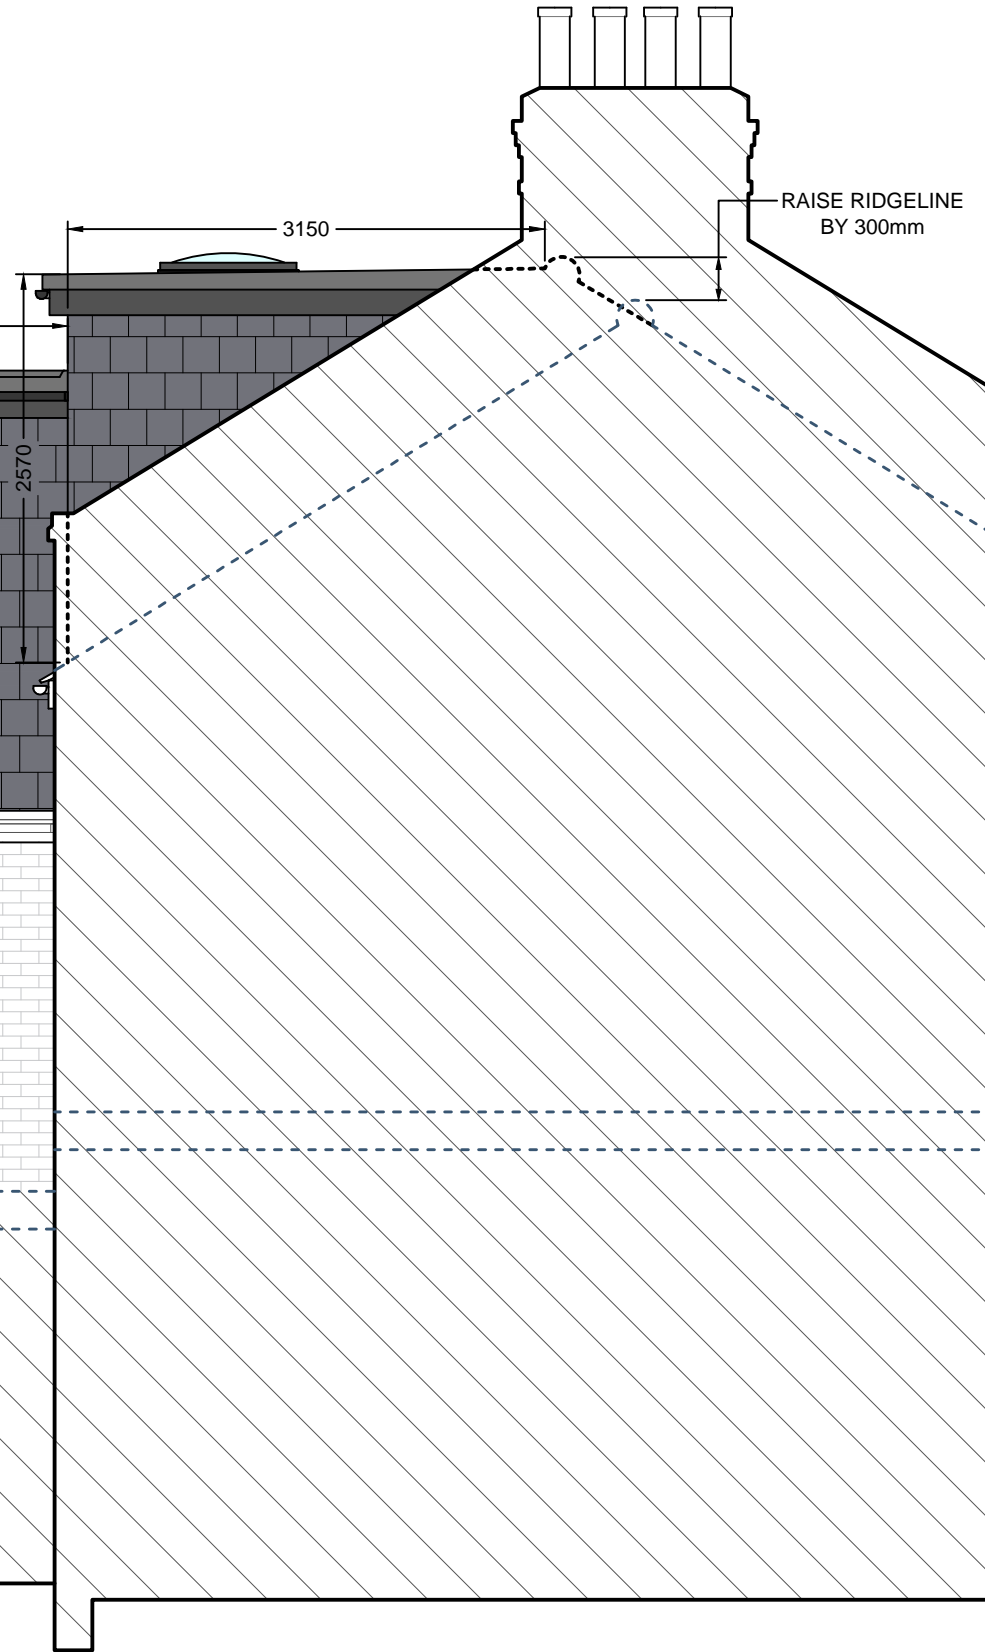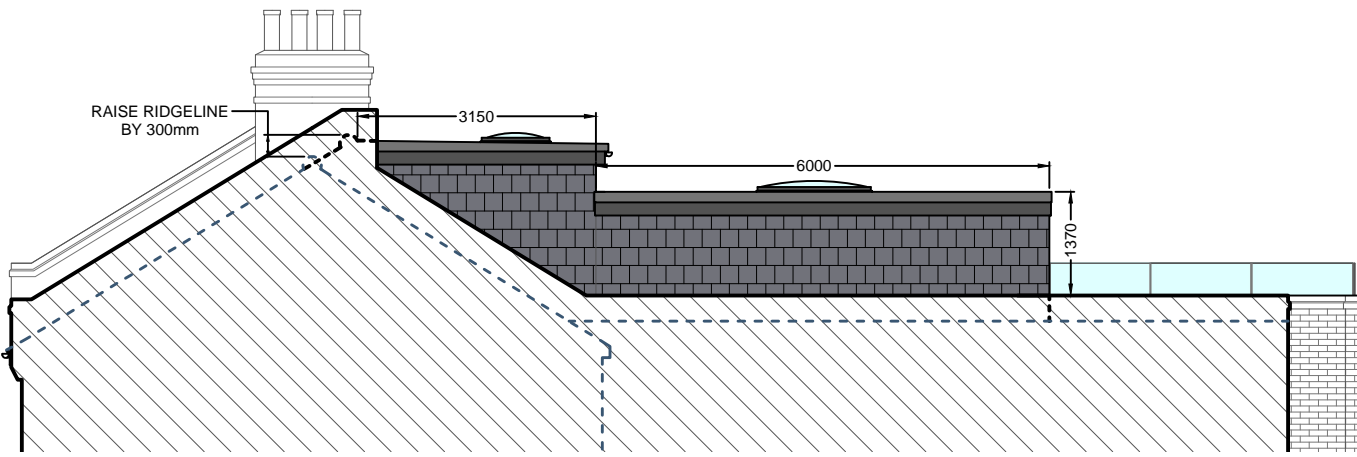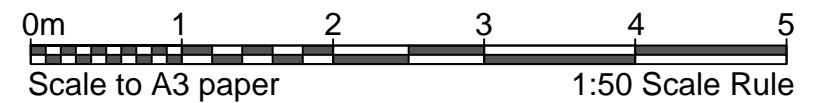

NOTE: THE ROOF TERRACE WILL BE THE ONLY EXTERNAL SPACE ACCESSIBLE BY THE OCCUPANTS OF THE FIRST FLOOR FLAT



E PROPOSED RIGHT SIDE ELEVATION
03 SCALE 1/50