



P EXISTING 1ST FLOOR PLAN
01 SCALE 1/100

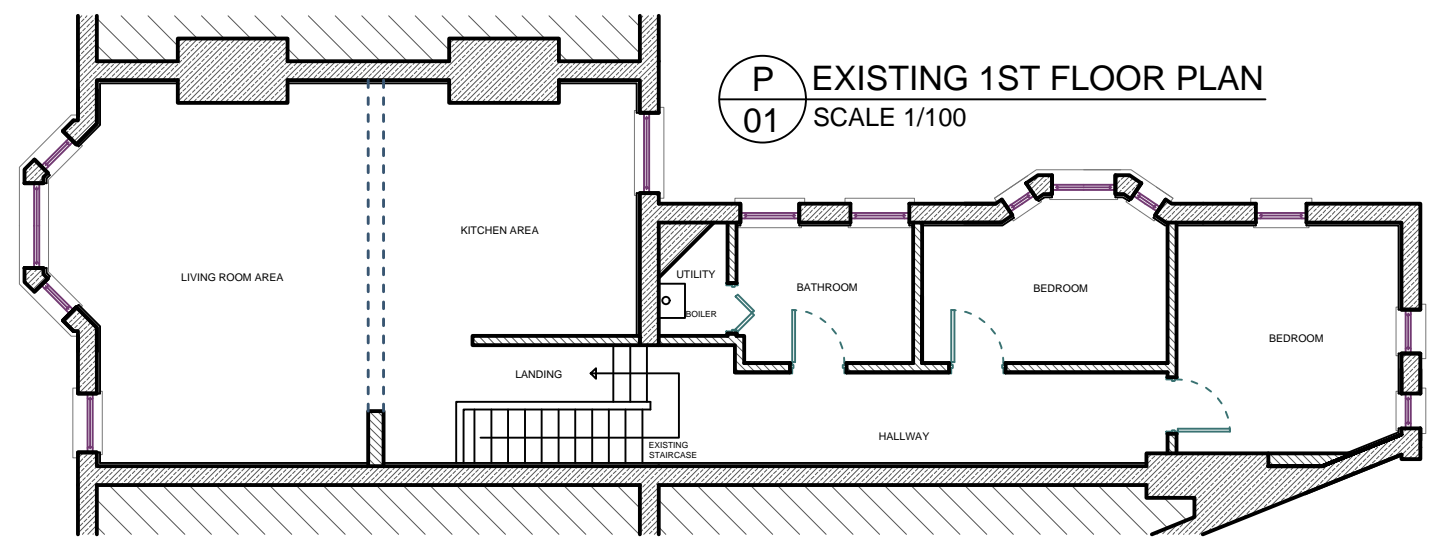

P PROPOSED 1ST FLOOR PLAN
02 SCALE 1/50

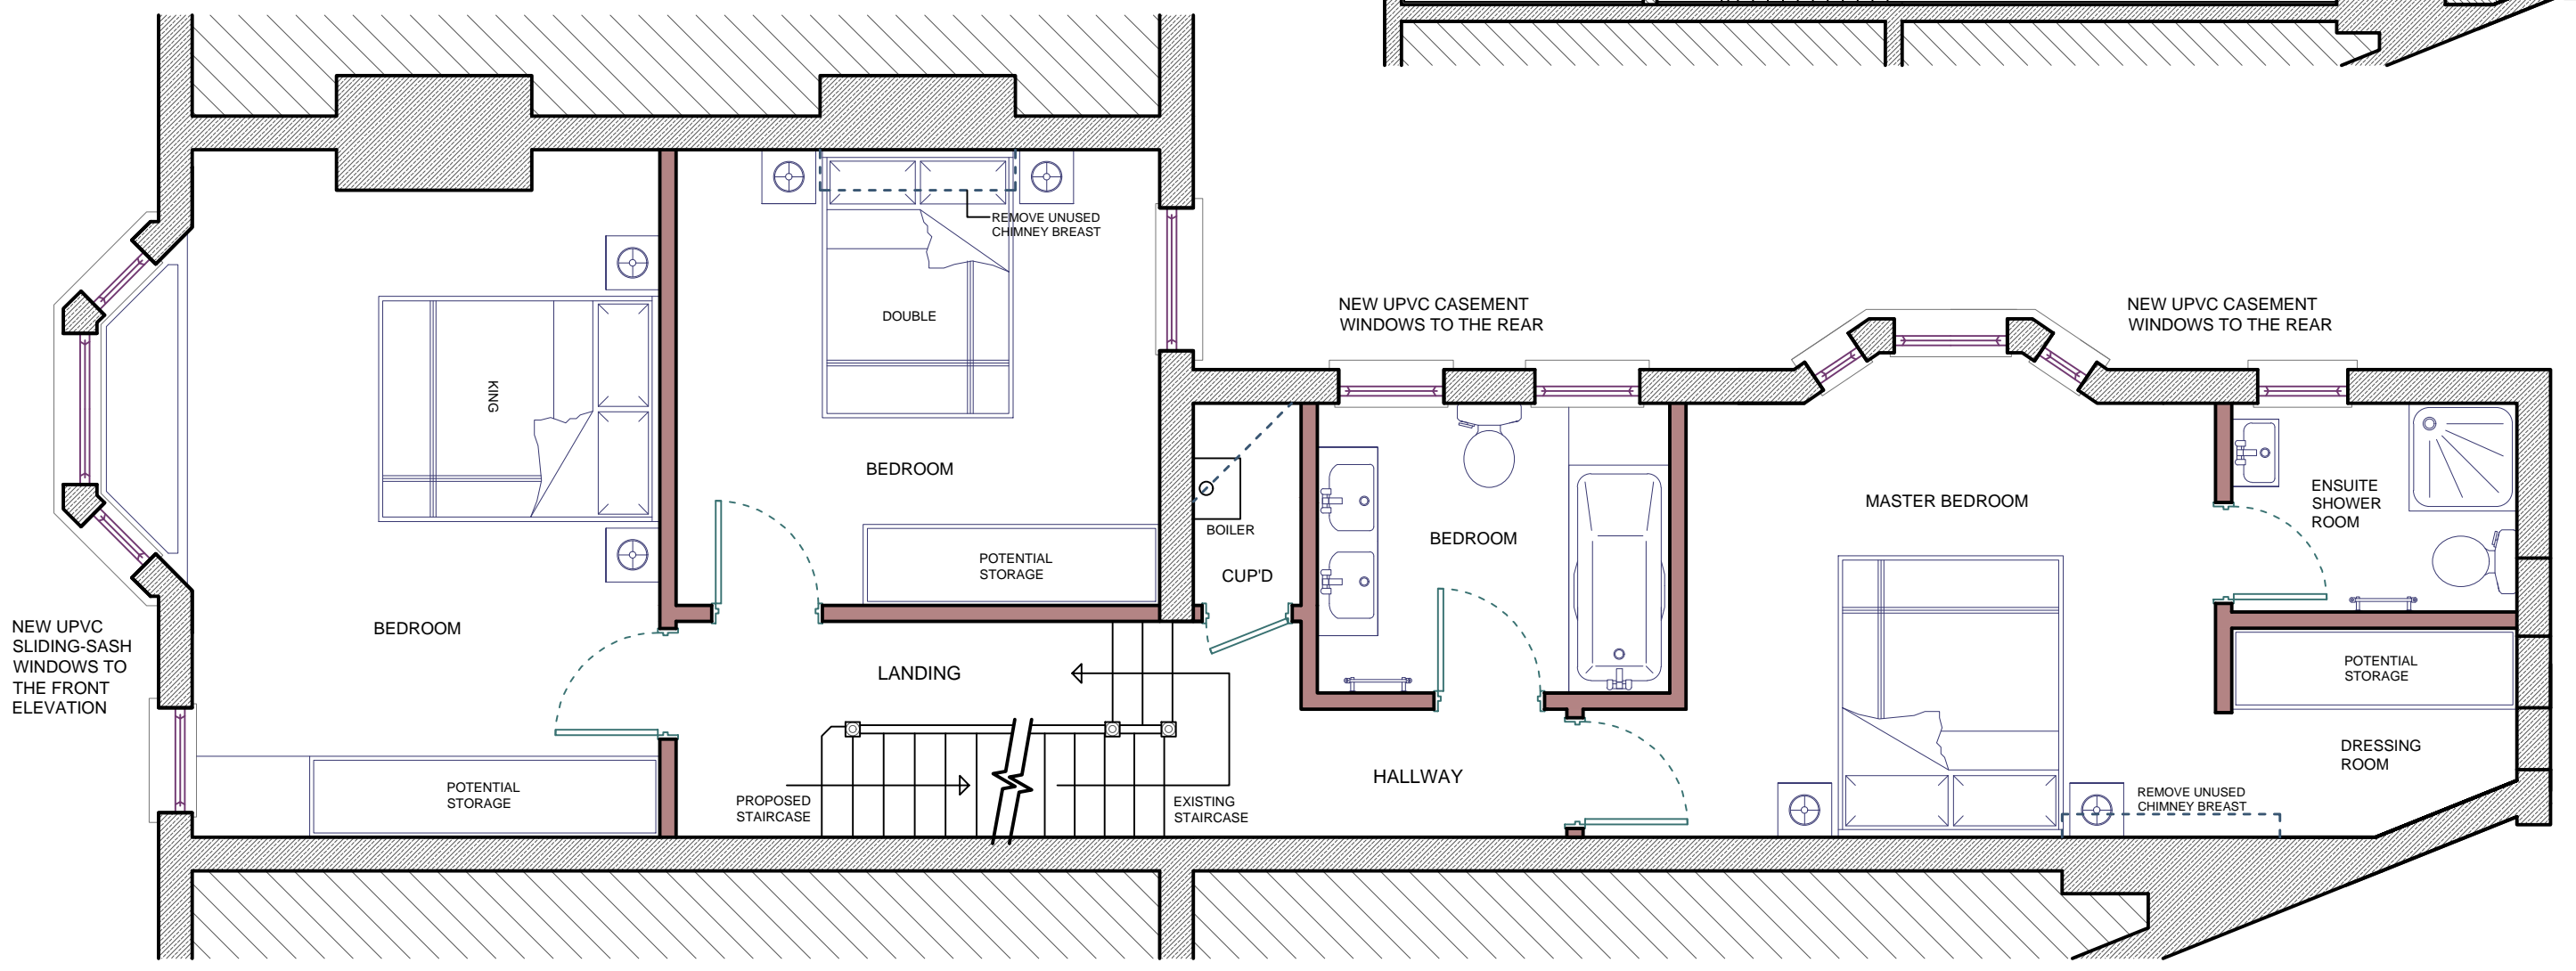

General Notes
All works to comply with relevant Codes of Practice and British Standards.
The contractor should not scale from these drawings.
Any dimensions listed in to the drawings may differ on site and are not exact.
The sizes of the windows may need to be altered slightly to fit into to proposed and existing structure.

No.	Revision/Issue	Date

Firm Name and Address
CLASSIC LOFTS LONDON
221 LORDSHIP LANE
EAST DULWICH
LONDON
SE22 8JF

Contact information
PHONE:
02086930302
EMAIL:
info@classicloftslondon.co.uk

Client Name and Address
MS DEANE
88A GOODRICH ROAD
LONDON
SE22 0ER

Project
RAISED RIDGELINE, L - SHAPED
DORMER LOFT EXTENSION WITH A
ROOF TERRACE & 2NO ROOF
WINDOWS TO THE FRONT SLOPE

Date
14/12/2023

Scale
1:50 / 1:100

Sheet
07

Title
EXISTING GROUND
& 1ST FLOOR -
PROPOSED 1ST
FLOOR PLAN