


P EXISTING ROOF PLAN  
05 SCALE 1/100

P PROPOSED ROOF PLAN  
06 SCALE 1/50

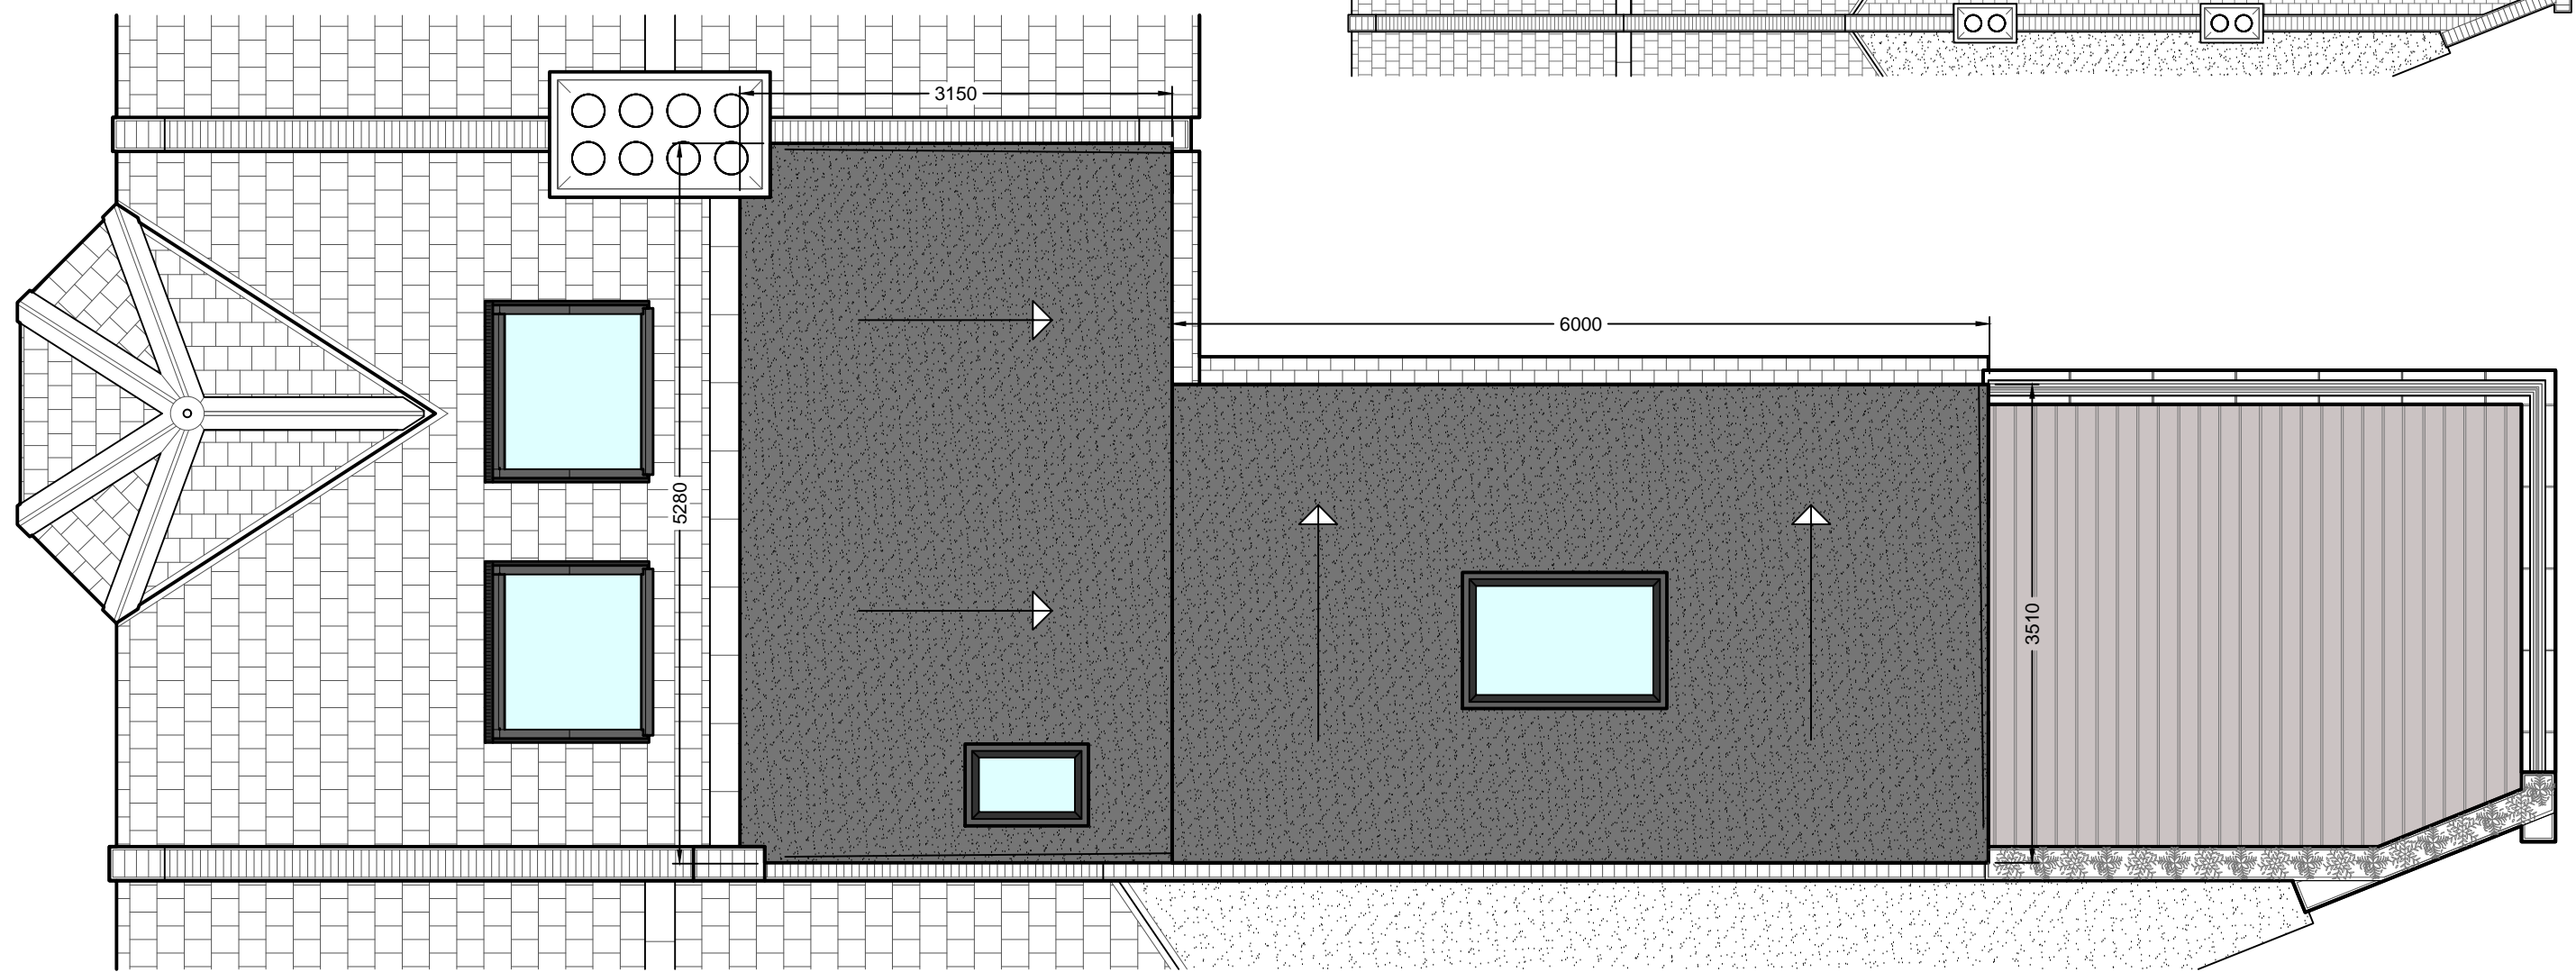

**General Notes**  
 All works to comply with relevant Codes of Practice and British Standards.  
 The contractor should not scale from these drawings.  
 Any dimensions listed in to the drawings may differ on site and are not exact.  
 The sizes of the windows may need to be altered slightly to fit into to proposed and existing structure.

No.	Revision/Issue	Date

**Firm Name and Address**  
 CLASSIC LOFTS LONDON  
 221 LORDSHIP LANE  
 EAST DULWICH  
 LONDON  
 SE22 8JF

**Contact information**  
 PHONE:  
 02086930302

EMAIL:  
 info@classicloftslondon.co.uk

**Client Name and Address**  
 MS DEANE  
 88A GOODRICH ROAD  
 LONDON  
 SE22 0ER

**Project**  
 RAISED RIDGELINE, L - SHAPED  
 DORMER LOFT EXTENSION WITH A  
 ROOF TERRACE & 2NO ROOF  
 WINDOWS TO THE FRONT SLOPE

**Date**  
 14/12/2023

**Scale**  
 1:50 / 1:100

**Sheet**  
 10

**Title**  
 EXISTING &  
 PROPOSED  
 ROOF PLANS