


01 PROPOSED SIDE ELEVATION 01 (EAST)  
1:100

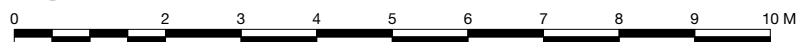

This drawing and design is copyright of Alter & Company Ltd (trading as Alter) and cannot be used or reproduced without written consent. Do not scale, use figured dimensions only. The contractor is to site measure and check dimensions prior to commencement of the works, ordering or fabrication. Use the drawing only for use specified.

Structural information is for illustrative purposes please refer to structural engineer drawings for comprehensive structural strategy.

Key

- |                                   |                                  |                   |                           |              |
|-----------------------------------|----------------------------------|-------------------|---------------------------|--------------|
| 01 No45 Gloucester Street         | 09 Existing Wall St Georges Mews | 17 Kitchen Area   | 25 Hallway                | 33 Office    |
| 02 Existing Carpark Passage       | 10 Residential Entrance          | 18 Dining Area    | 26 Flat Green Roof        | 34 Courtyard |
| 03 No6 Gloucester Street          | 11 Commercial Entrance           | 19 Living Area    | 27 Balconey               | 35 Rooflight |
| 04 Gloucester Street              | 12 Stair Core                    | 20 Double Bedroom | 28 Galvanised Steel Panel |              |
| 05 Rear St Georges Place          | 13 Bin Storage                   | 21 Single Bedroom | 29 Aluminum Gutter        |              |
| 06 Open Area & Car Park           | 14 Bicycle Storage               | 22 Bathroom       | 30 Aluminum Downpipe      |              |
| 07 Existing Render Facade         | 15 Storage                       | 23 Ensuite        | 31 Grey Aluminum Window   |              |
| 08 Existing Slate Tile/Metal Roof | 16 Pathway Access                | 24 WC             | 32 Grey Aluminum Doors    |              |



**ALTER**

Sussex - Cornwall

info@alteruk.com www.alteruk.com

Project: 45 Gloucester Street, Brighton, BN1 4EW

Client: Richard Paisley - Proco Brighton

Drawing title: PROPOSED Side Elevation 01 (East)

Scale: 1:100 @ A3 Date: April 2023

Project number: AC054 Rev:

Status: PLANNING Drawing number: PR\_009

Rev	Date	Reason	Person
/	00/00/0000	/	/