




SITE LOCATION PLAN
SCALE 1:1250

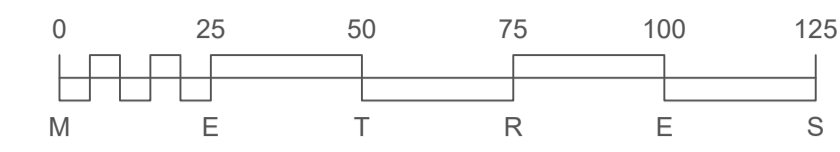

SCALE BAR 1:1250

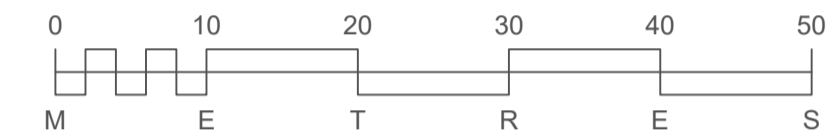


SCALE BAR 1:500

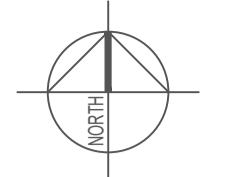


NORTH POINT

Existing Building

Red line denotes boundary of application site

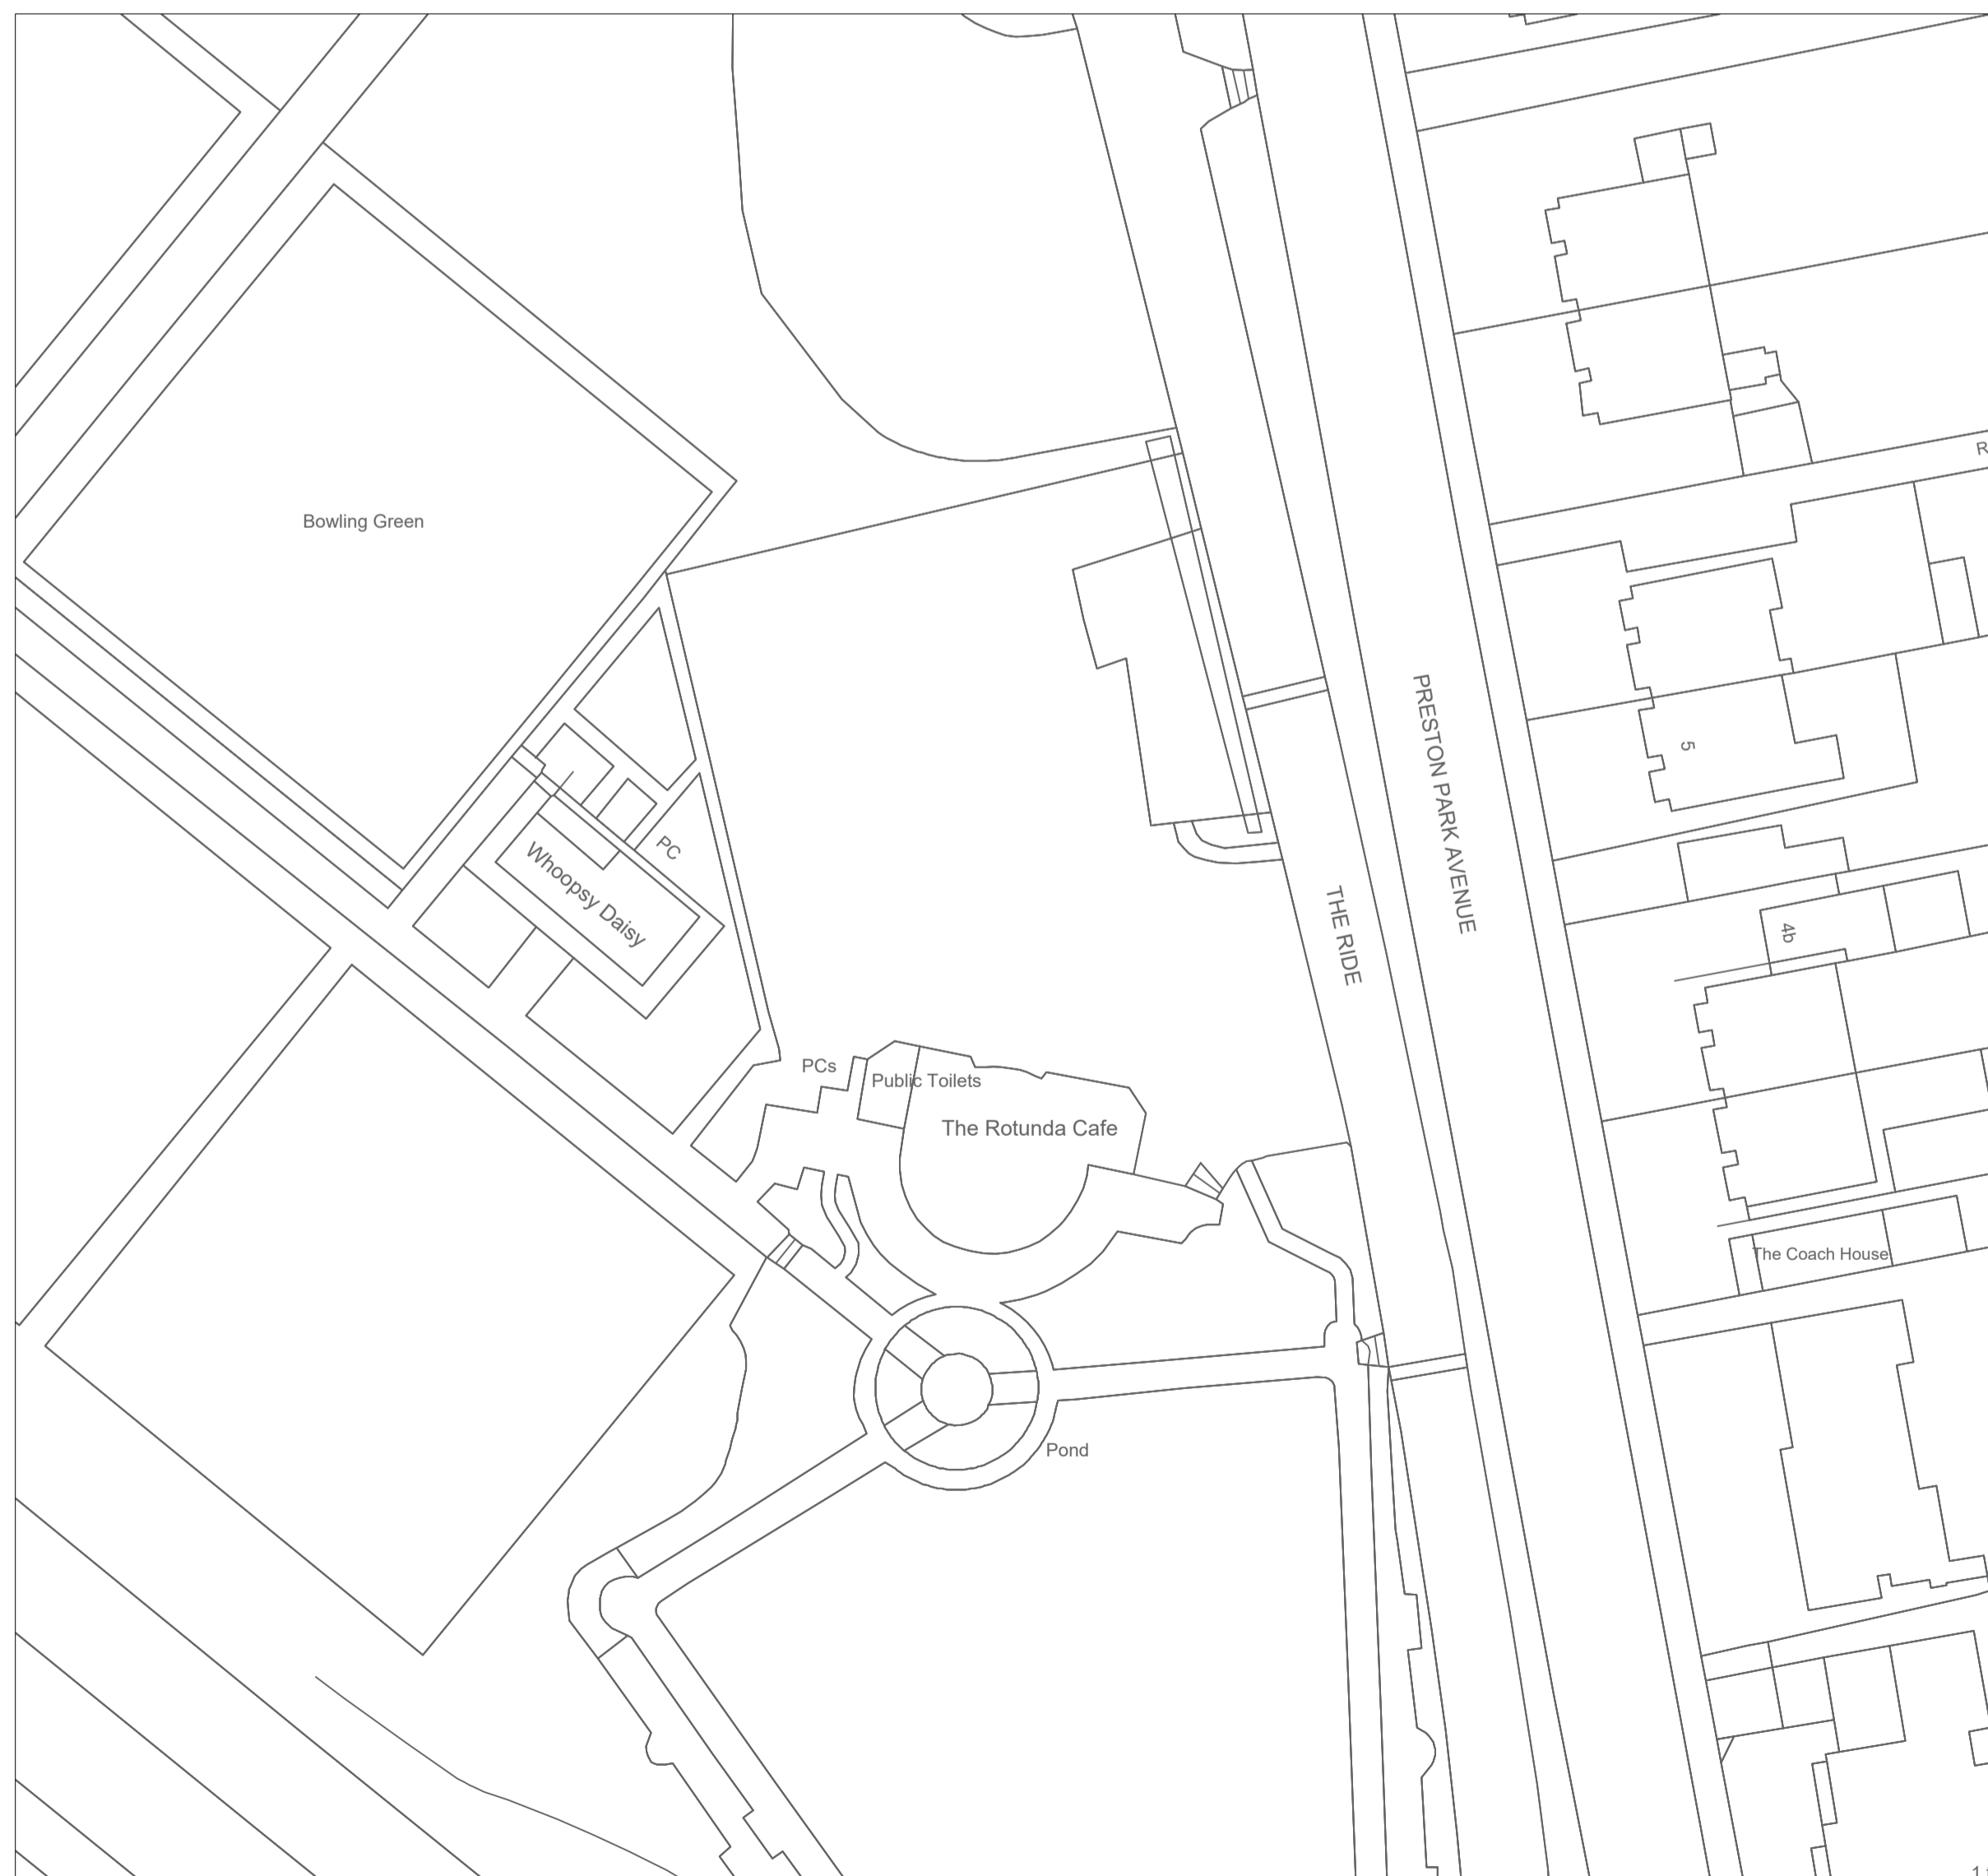

EXISTING BLOCK PLAN
SCALE 1:500

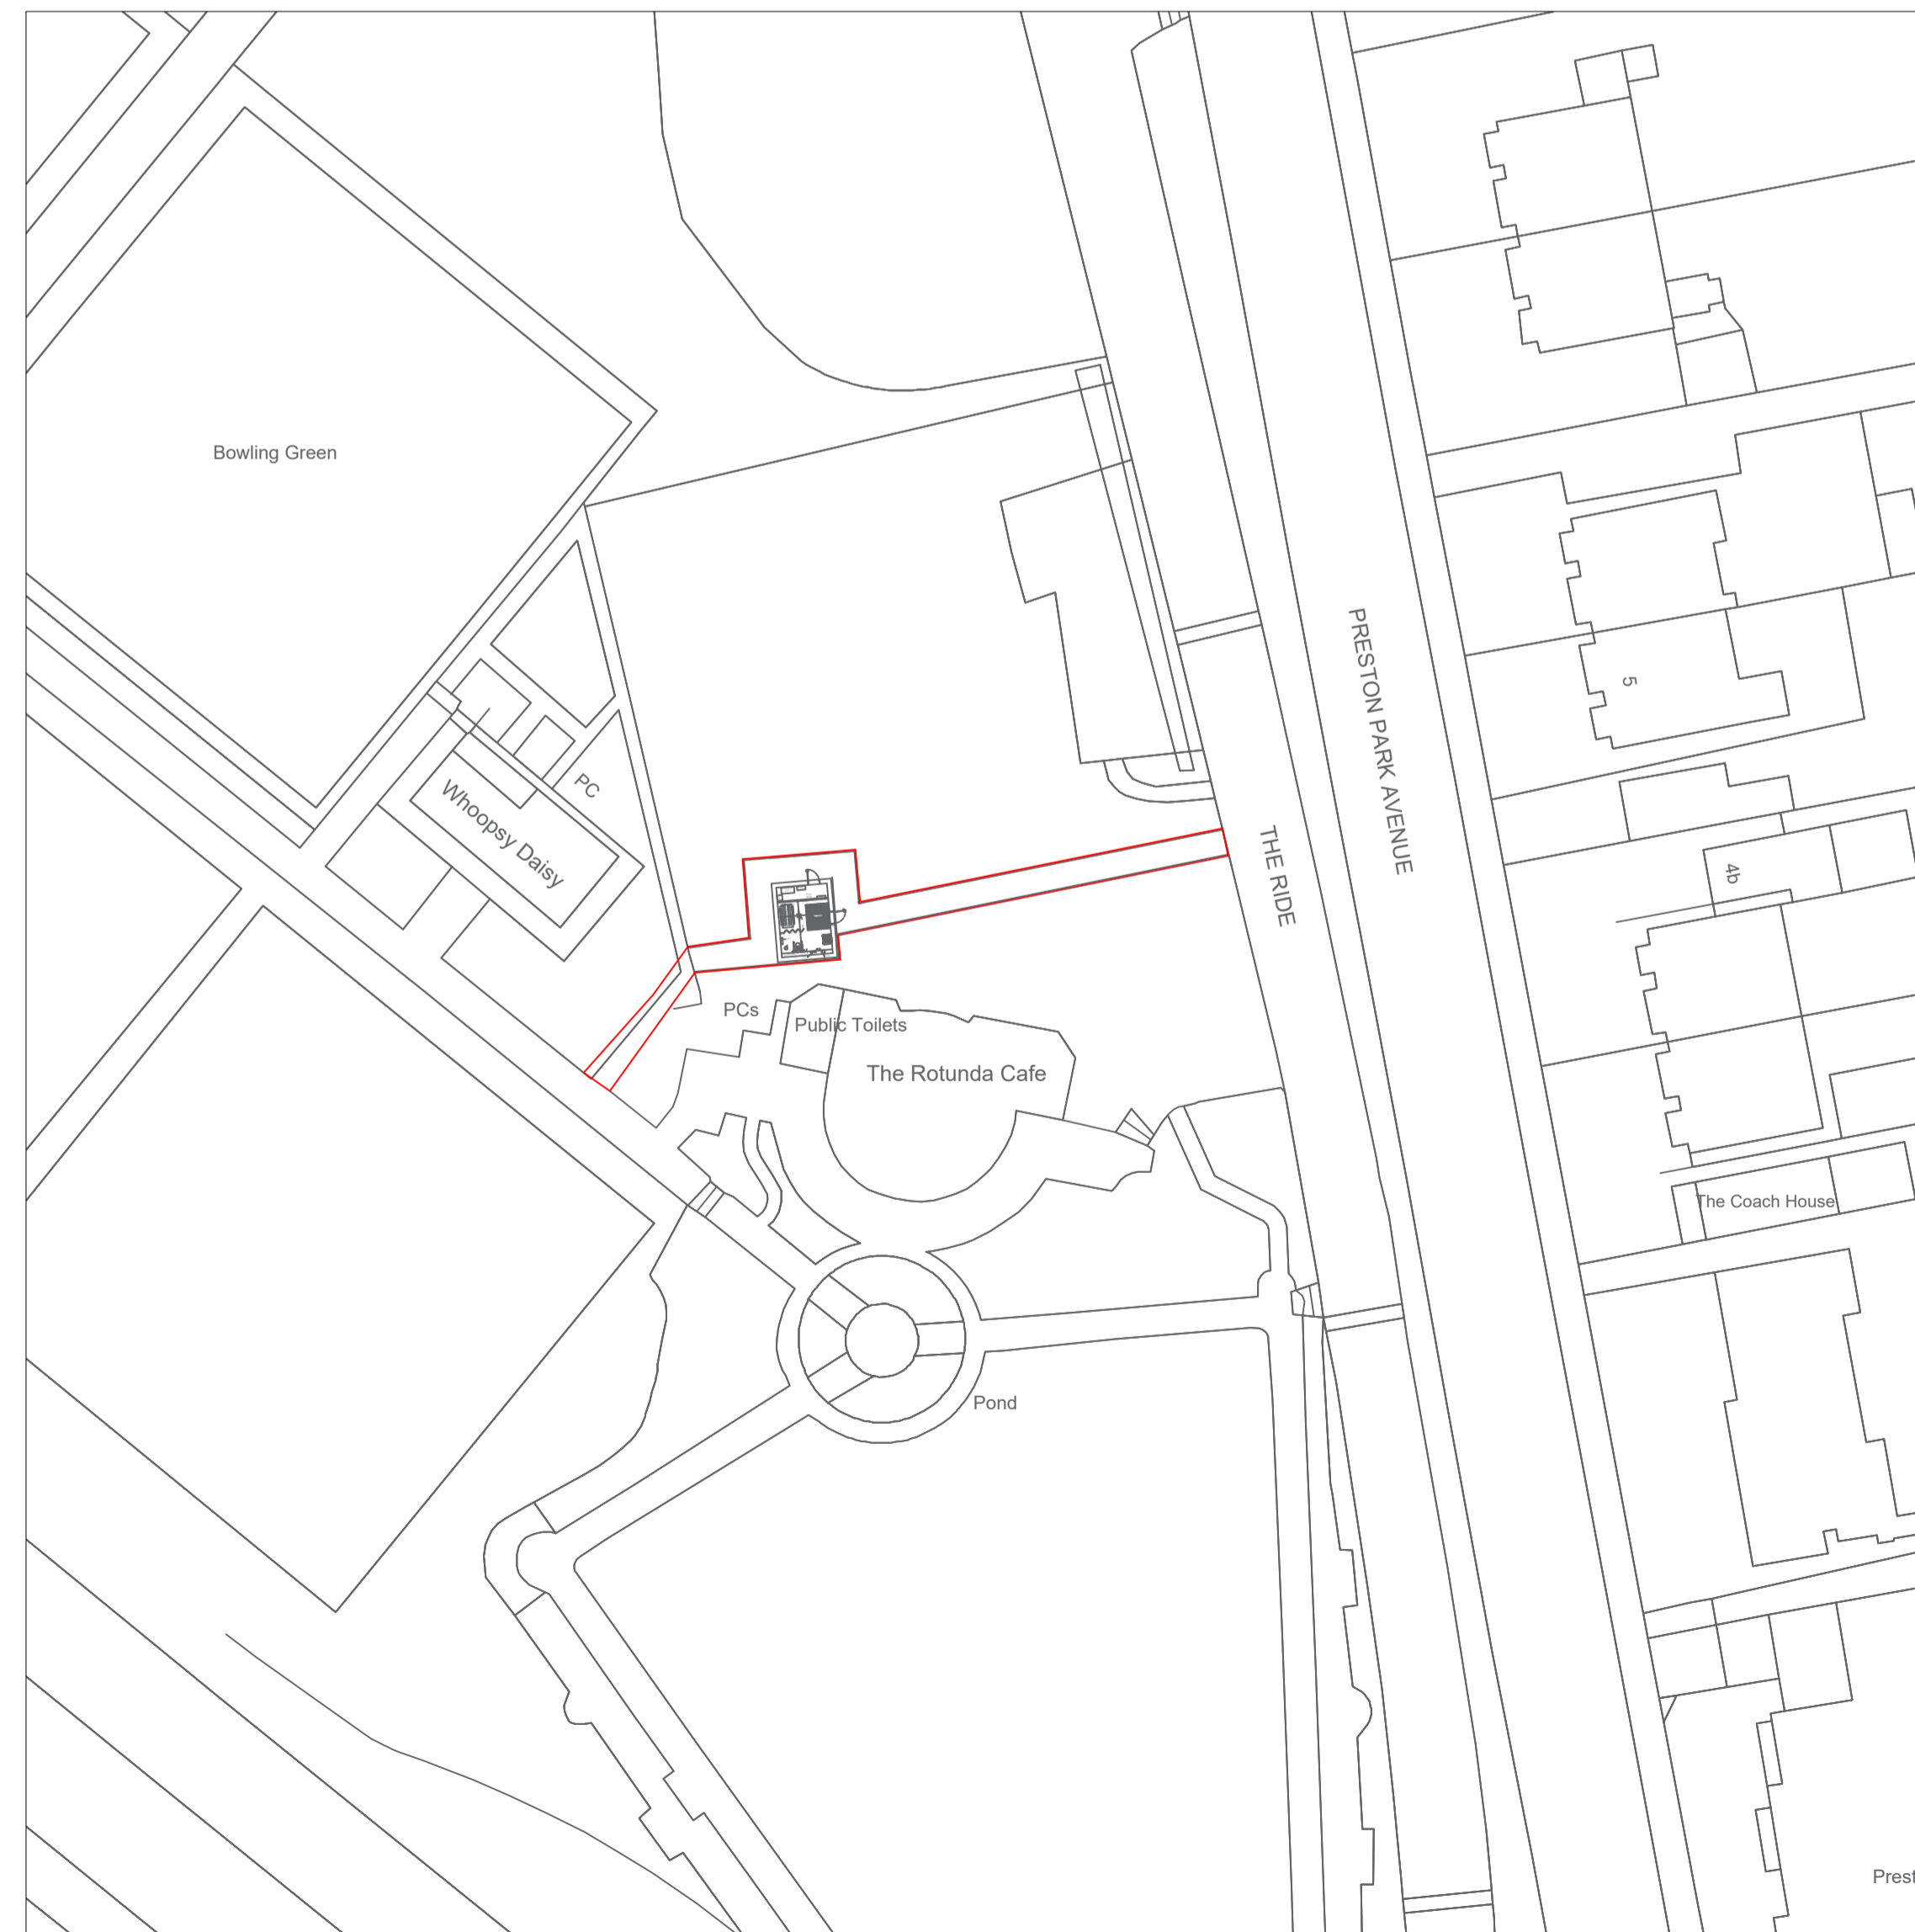

PROPOSED BLOCK PLAN
SCALE 1:500

P2	11/12/23	ISSUED FOR PLANNING
P1	07/11/23	ISSUED FOR CLIENT APPROVAL
REV	DATE	DESCRIPTION

Drawing Status

PLANNING



BRIGHTON & HOVE CITY COUNCIL
PROPERTY & DESIGN
HOVE TOWN HALL
HOVE, EAST SUSSEX BN3 4AH
Telephone: (01273) 290000 Fax No. (01273) 291467

Project
**PRESTON PARK
SITE AND LOCATION PLANS**

Title
CHANGING PLACES WC UNIT

Drawn By LC	Checked By WD	Date NOV 23
----------------	------------------	----------------

Project No. T113	Scale AS SHOWN AT A1
----------------------------	-------------------------

Drawing No. 100	Revision P1
---------------------------	-----------------------