

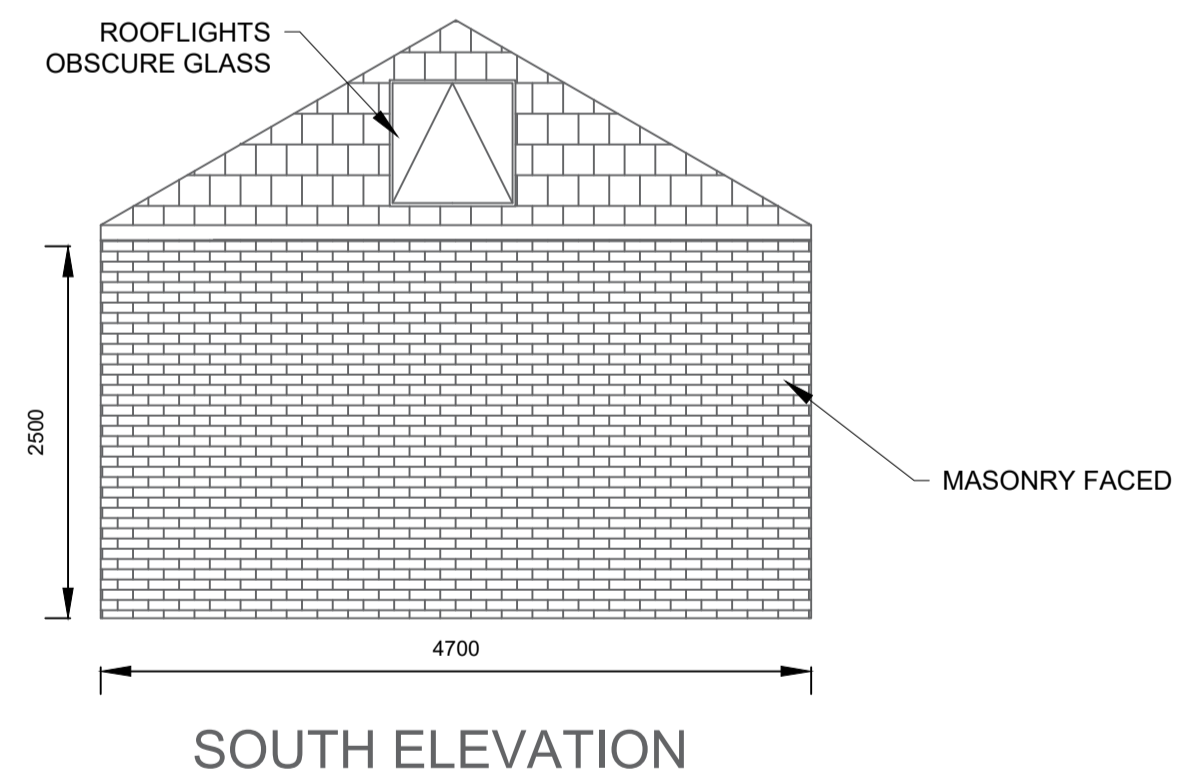
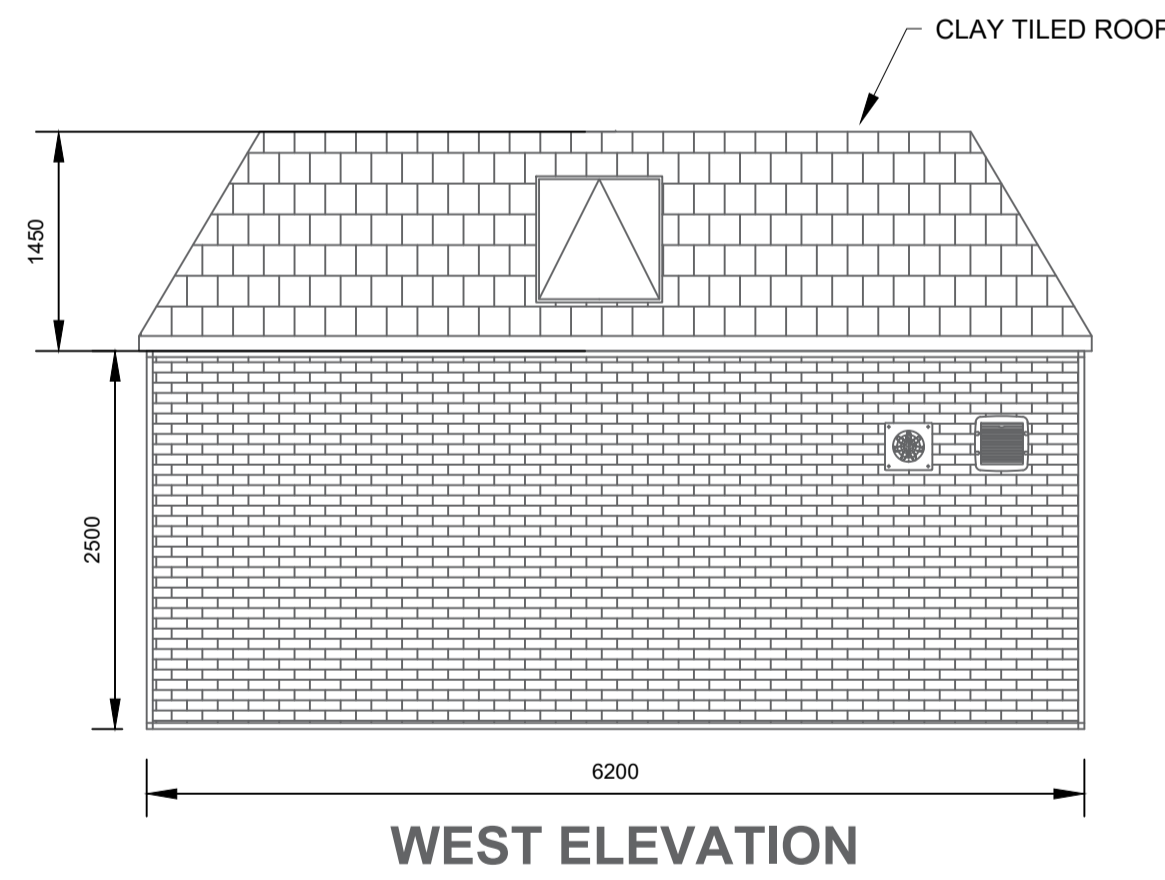


SCALE BAR 1:50

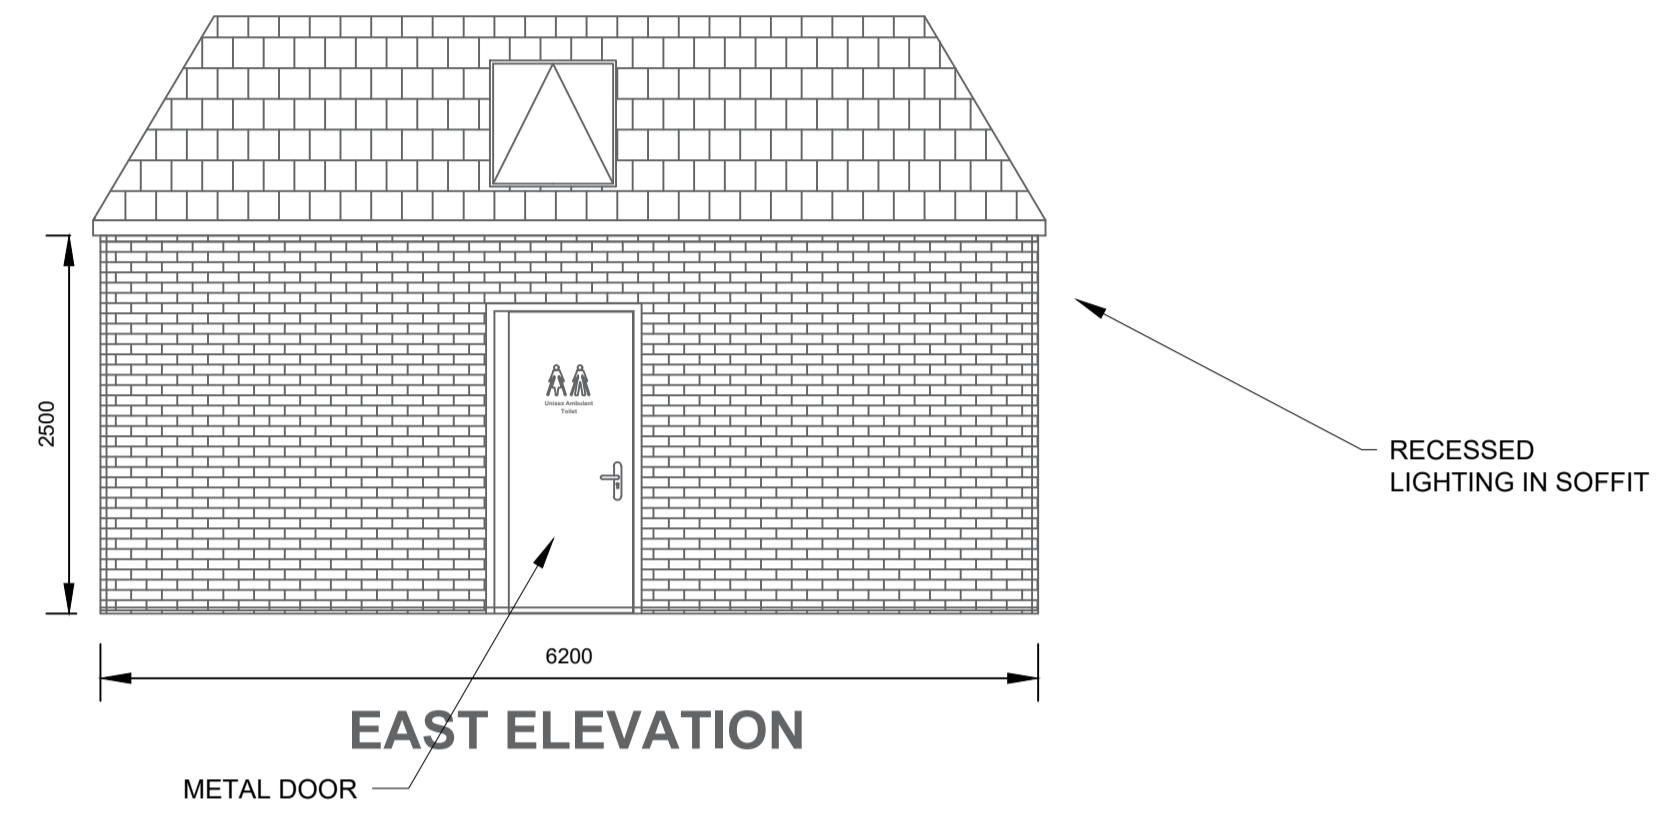

P2	11/12/23	ISSUED FOR PLANNING
P1	07/11/23	ISSUED FOR CLIENT APPROVAL
REV	DATE	DESCRIPTION

Drawing Status
PLANNING

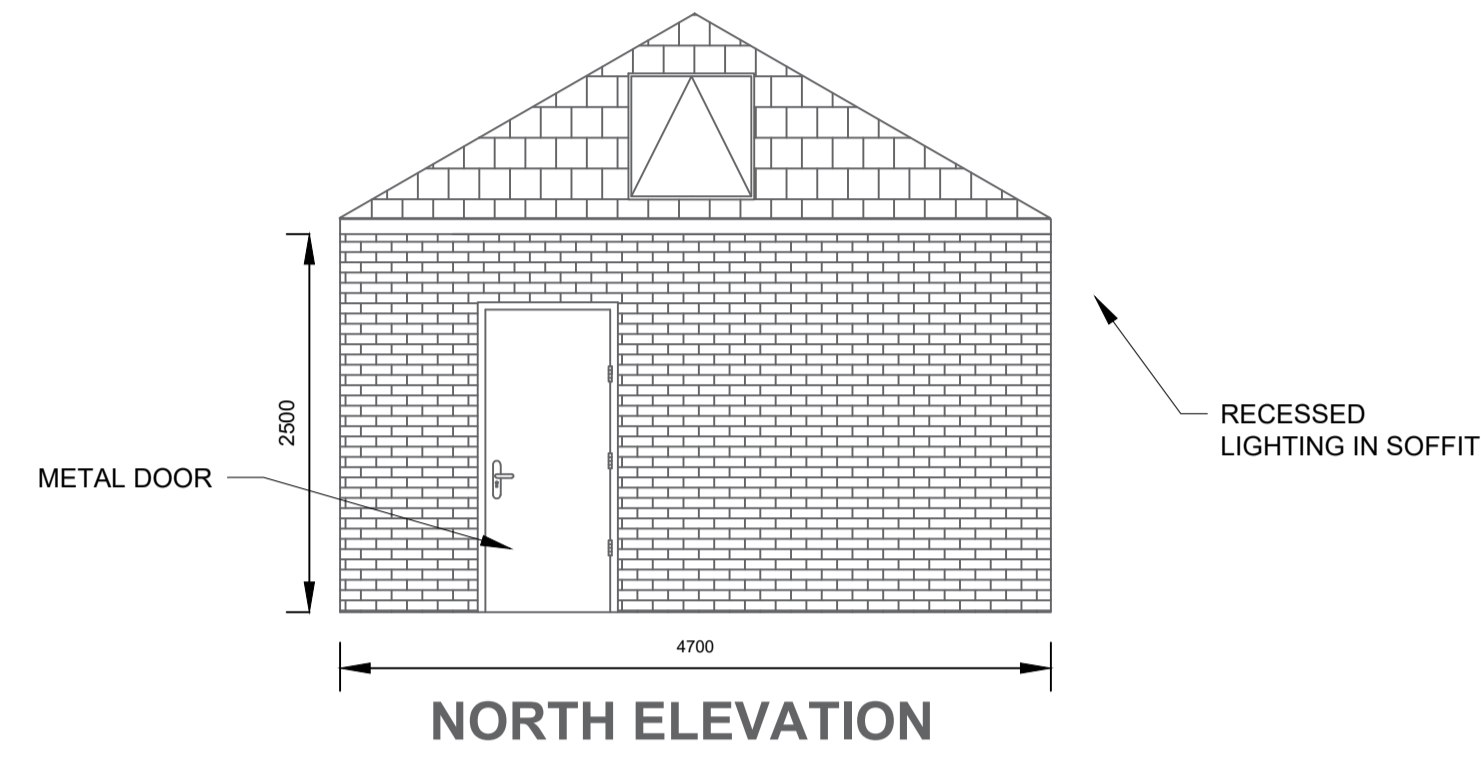

BRIGHTON & HOVE CITY COUNCIL
PROPERTY & DESIGN
HOVE TOWN HALL
HOVE, EAST SUSSEX BN3 4AH
Telephone: (01273) 290000 Fax No. (01273) 291467

Project
**PRESTON PARK
CHANGING PLACES WC BLOCK**

Title
PROPOSED ELEVATIONS

Drawn By LC	Checked By WD	Date DEC 23
Project No. T113	Scale 1:50	
Drawing No. 101	Revision P2	