


Interior

Exterior




3 SECTION  
SCALE: 1:5

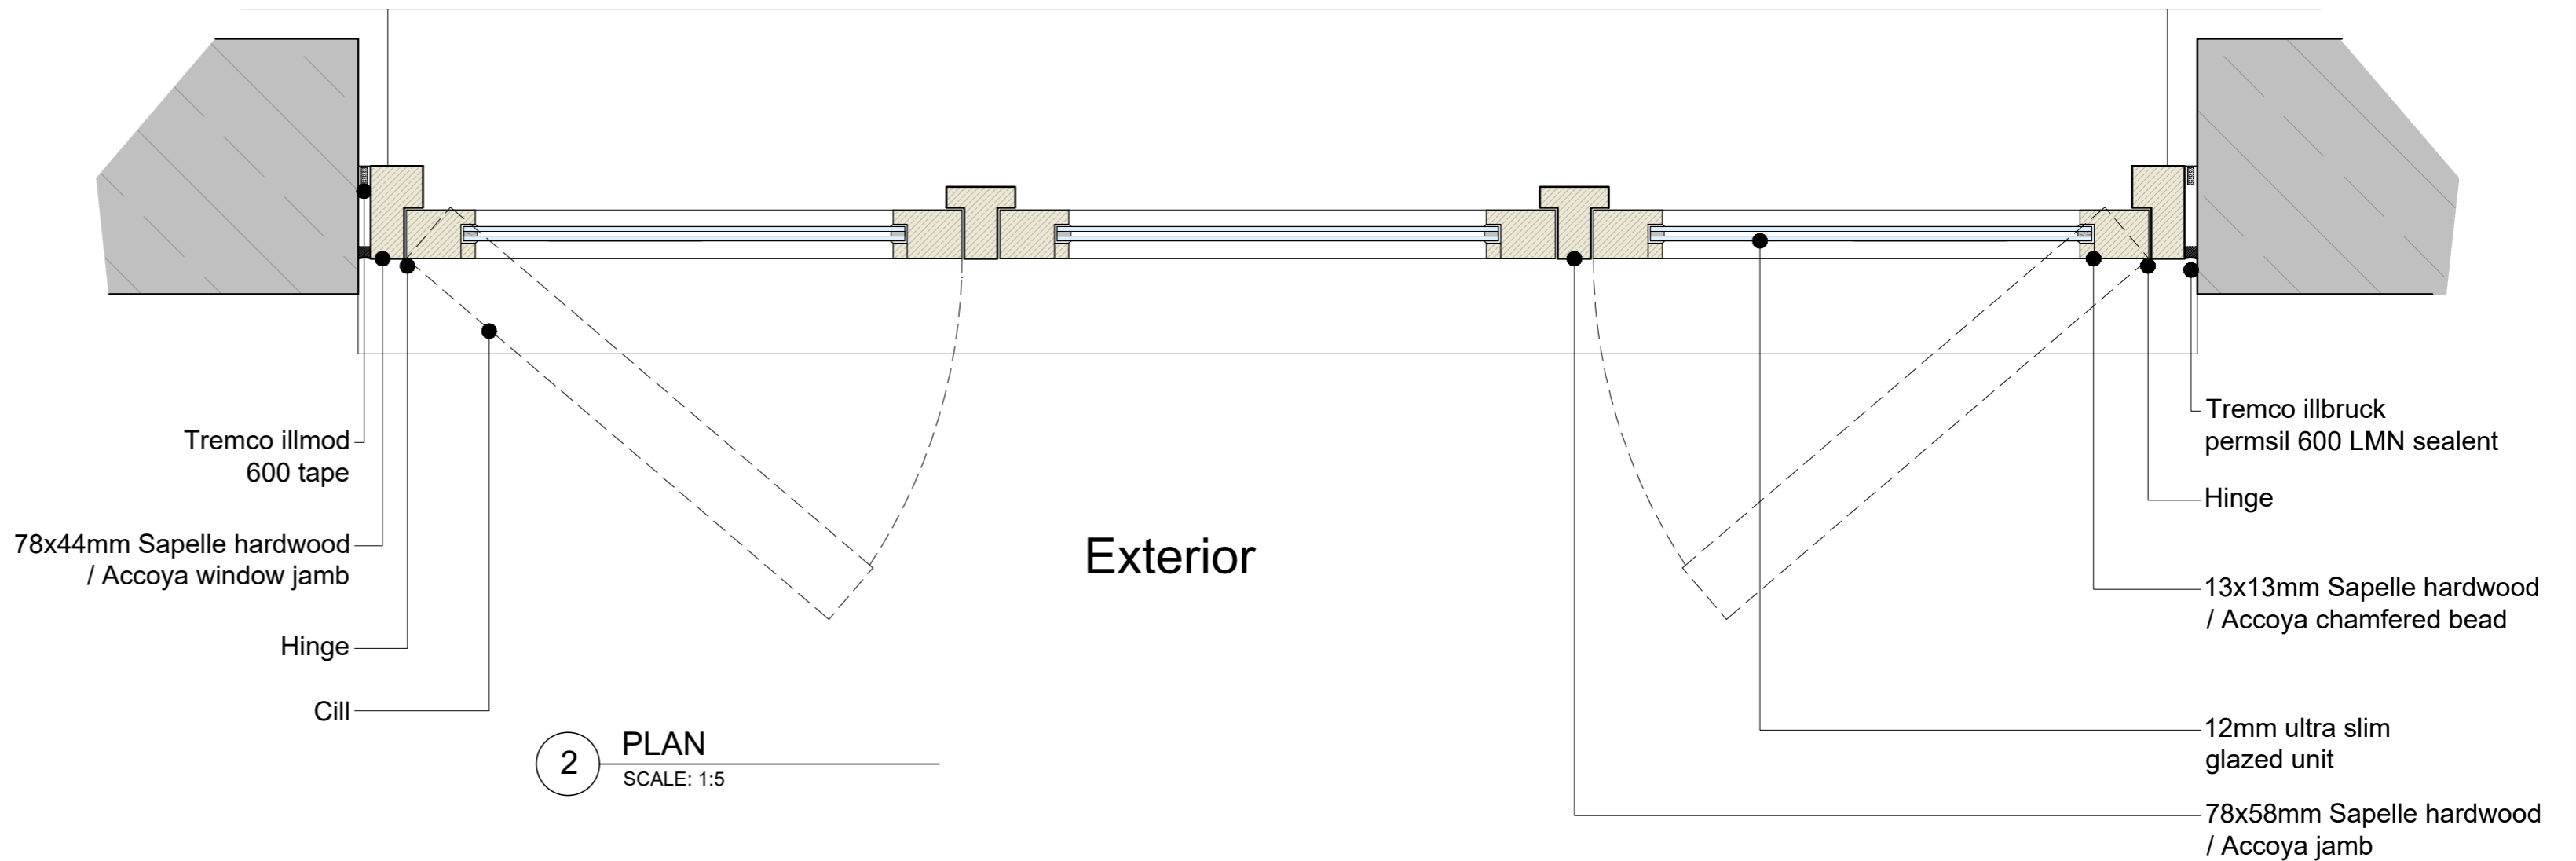

2 PLAN  
SCALE: 1:5

TYPE B -  
TYPICAL 3 PANE WINDOW DETAIL

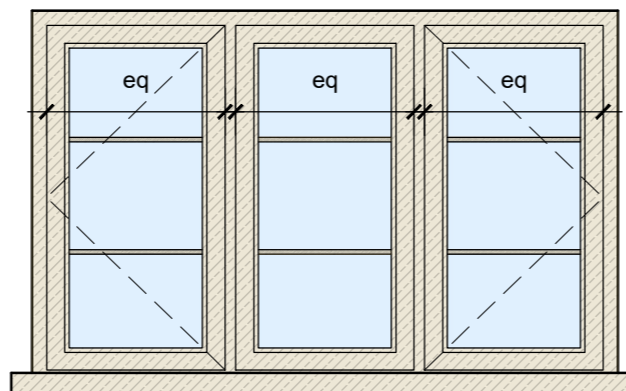


1 Elevation  
SCALE: 1:20

- NOTES**
- Do not scale off this drawing.
  - Dimensions taken from slab / structure.
  - Any discrepancies between drawings and or specifications must be reported to Kenmoore Design Limited.
  - All dimensions must be checked on site prior to construction commencing.
  - To be read in conjunction with Kenmoore Design Construction Specification.
  - The contractor is required to have read and understood all the conditions on the Planning Approval Decision and to comply with all conditions required.

Rev	Date	Description
-	-	-

© This drawing is copyright and the property of Kenmoore Design Ltd and must not be copied in whole or in part without their written permission.

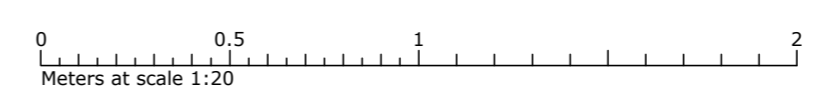

**kenmoore DESIGN LTD**  
 THE COACH HOUSE, KINWARTON HOUSE, CAPTAINS HILL, ALCESTER, WARWICKSHIRE, B49 5QF 01789 520013 enquiries@kenmooredesign.co.uk

CLIENT MR R POCKNELL,  
 PROJECT BIG HOUSE FARM, CHURCH ROAD, NORTON LINDSEY, WARWICKSHIRE, CV35 8JE  
 TITLE JOINERY DETAILS - TYPE B (TYPICAL 3 PANE WINDOW)

Scale 1:5/1:20 @A2	Date 13.09.23	Drawn JGR	Chkd -	Dwg. No. P22.214.58	Rev. -
--------------------	---------------	-----------	--------	---------------------	--------

PLANNING