



2 PLAN
SCALE: 1:5


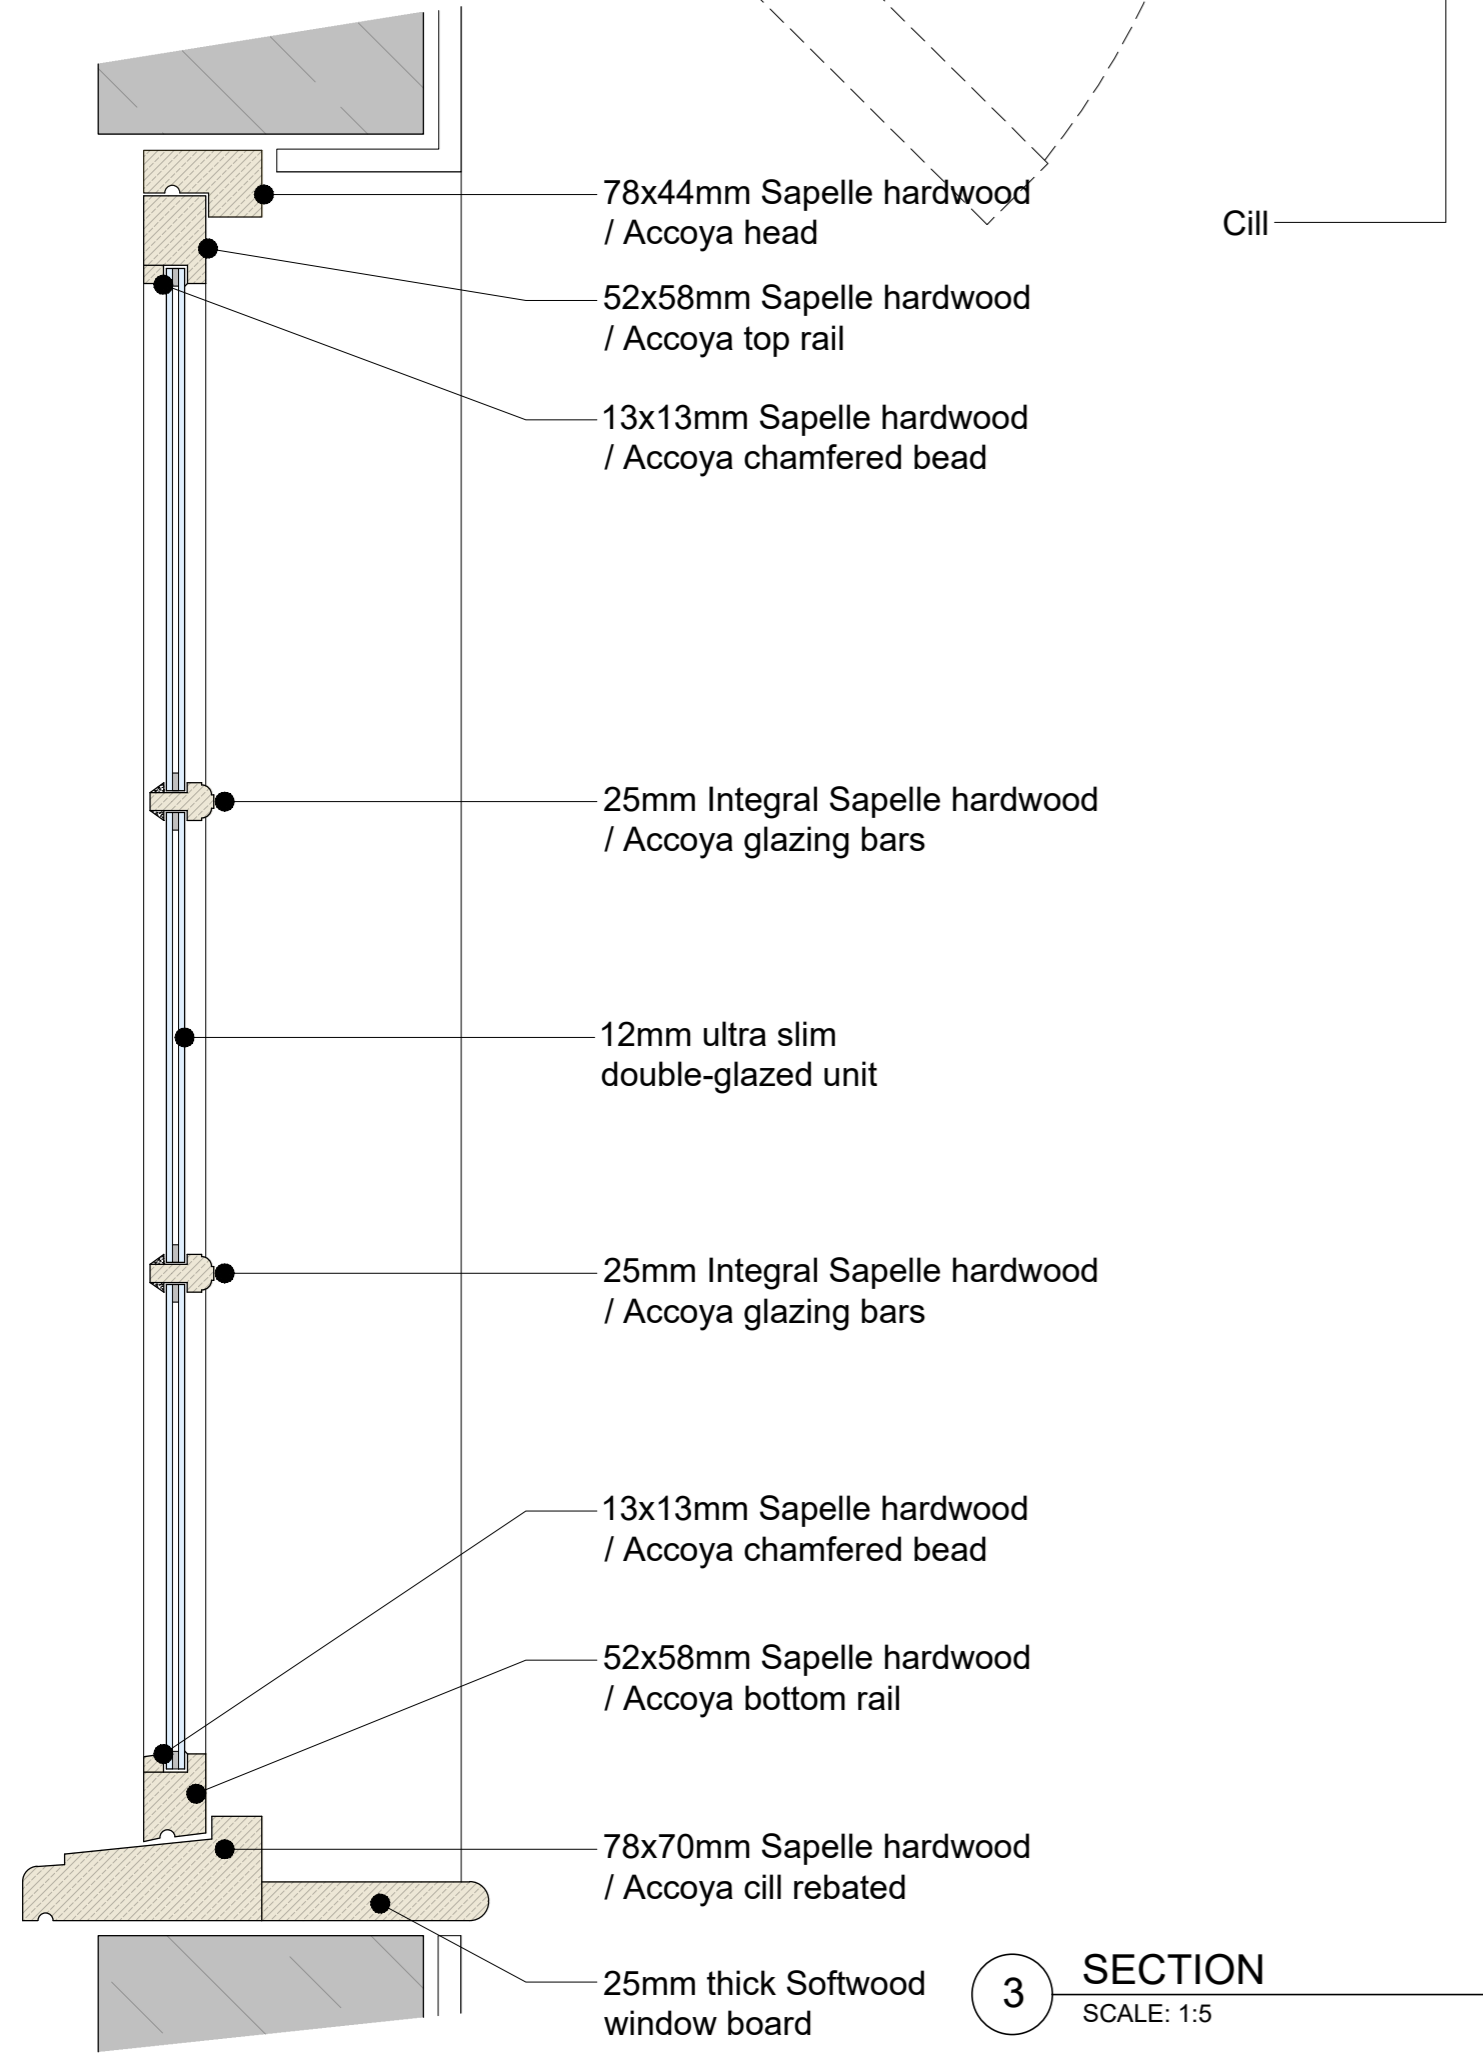


3 SECTION
SCALE: 1:5

TYPE C -
TYPICAL 4 PANE WINDOW DETAIL

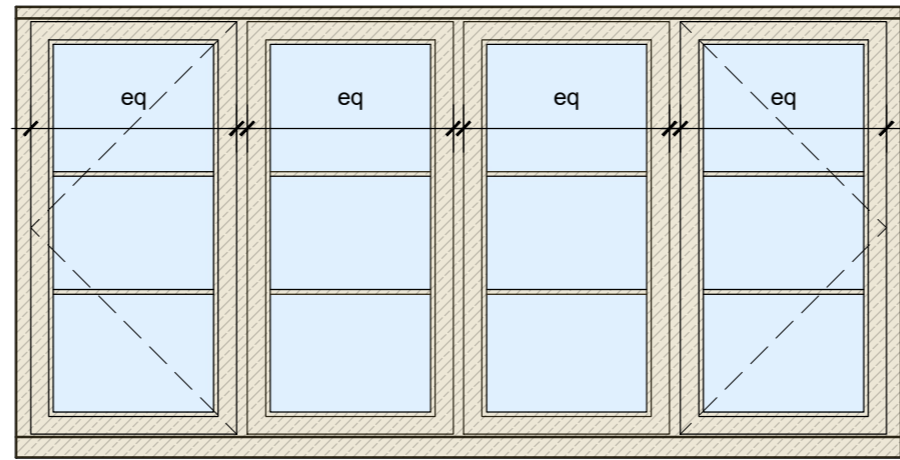

1 Elevation
SCALE: 1:20

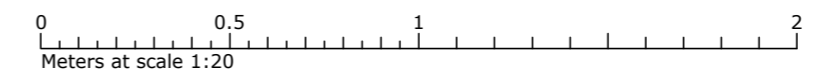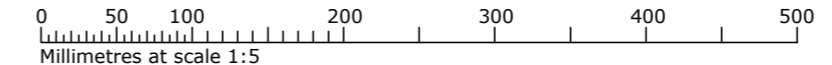

- NOTES**
- Do not scale off this drawing.
 - Dimensions taken from slab / structure.
 - Any discrepancies between drawings and or specifications must be reported to Kenmoore Design Limited.
 - All dimensions must be checked on site prior to construction commencing.
 - To be read in conjunction with Kenmoore Design Construction Specification.
 - The contractor is required to have read and understood all the conditions on the Planning Approval Decision and to comply with all conditions required.

Rev	Date	Description
A	15.12.2023	JGR - GLAZING AMENDED TO 12MM SLIM GLAZING BASED ON PLANNERS COMMENTS

© This drawing is copyright and the property of Kenmoore Design Ltd and must not be copied in whole or in part without their written permission.

		THE COACH HOUSE, KINWARTON HOUSE, CAPTAINS HILL, ALCESTER, WARWICKSHIRE, B49 5QF		01789 520013 enquiries@kenmooredesign.co.uk	
CLIENT	MR R POCKNELL,				
PROJECT	BIG HOUSE FARM, CHURCH ROAD, NORTON LINDSEY, WARWICKSHIRE, CV35 8JE				
TITLE	JOINERY DETAILS - TYPE C (TYPICAL 4 PANE WINDOW)				
Scale	Date	Drawn	Chkd	Dwg. No.	Rev.
1:5/1:20 @A2	13.09.23	JGR	-	P22.214.59	A

PLANNING