


PROPOSED INTERNAL LAYOUT

B5

FRONT. ROADSIDE

469

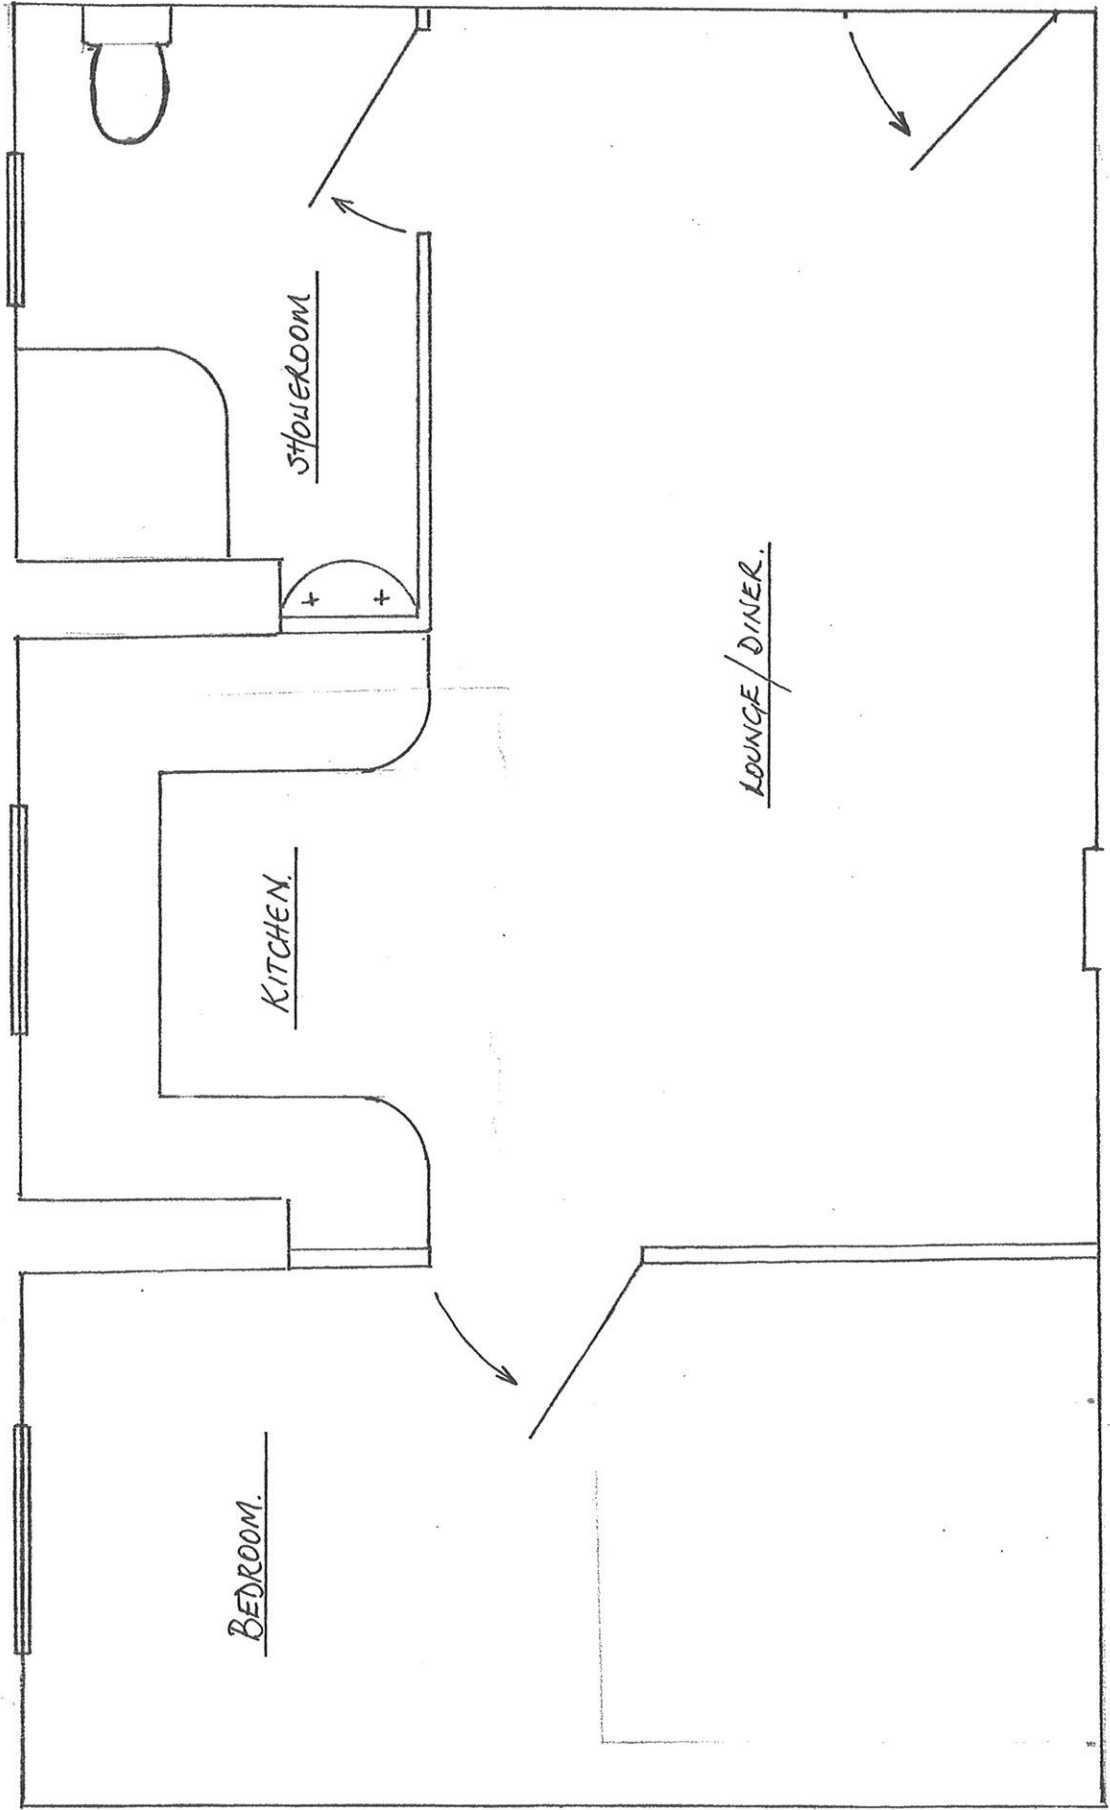

REAR.

Scale. 1:30