


b (4) CURRENT INTERNAL LAYOUT

FRONT LOUVER SIDE

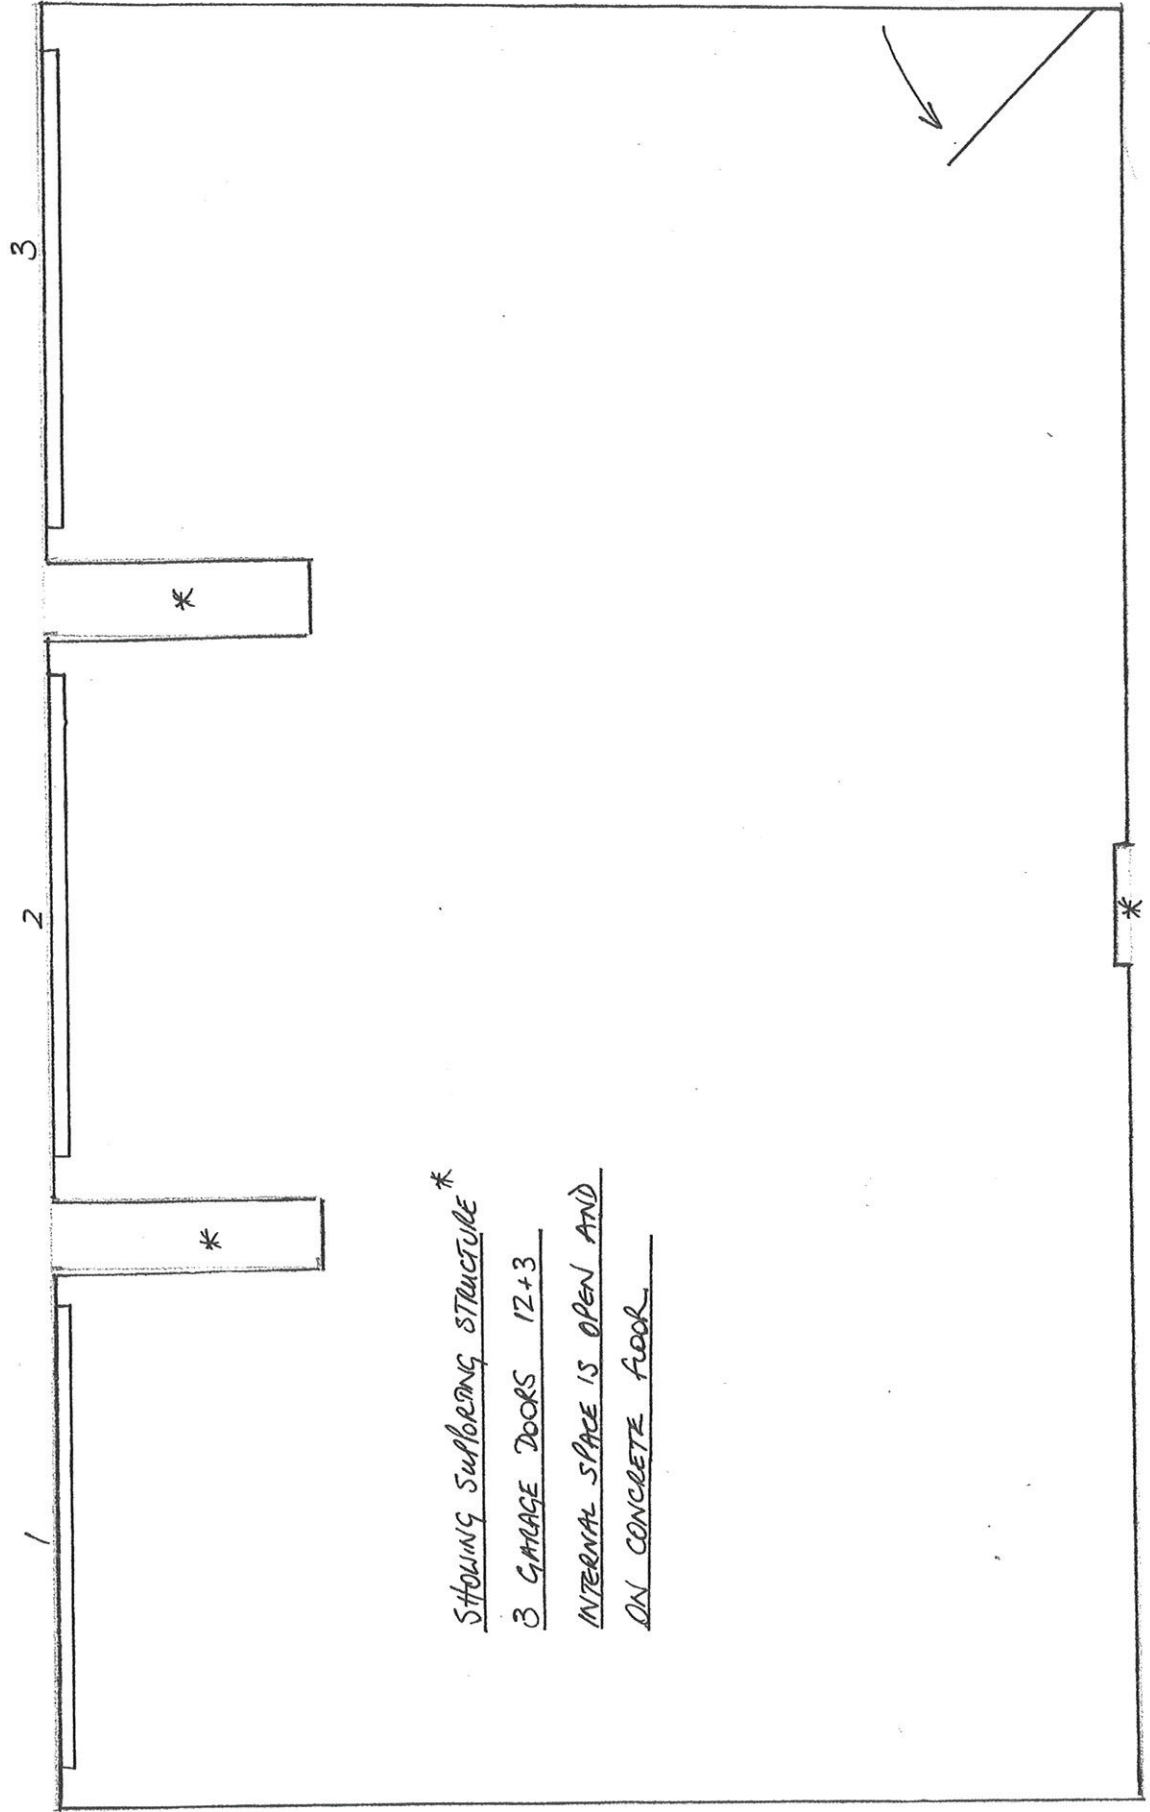

STOWING SUPPORTING STRUCTURE *

3 GARAGE DOORS 12+3

INTERNAL SPACE IS OPEN AND ON CONCRETE FLOOR

CURRENT
INTERNAL
ACCESS TO
GARAGES.

REAR.

Scale. 1:30