


SHOWS ROUTE OF PIPE TO  
MAN HOLE COVER IN THE  
STREET 4.3M AWAY.

4.3m

FRONT ROADSIDE

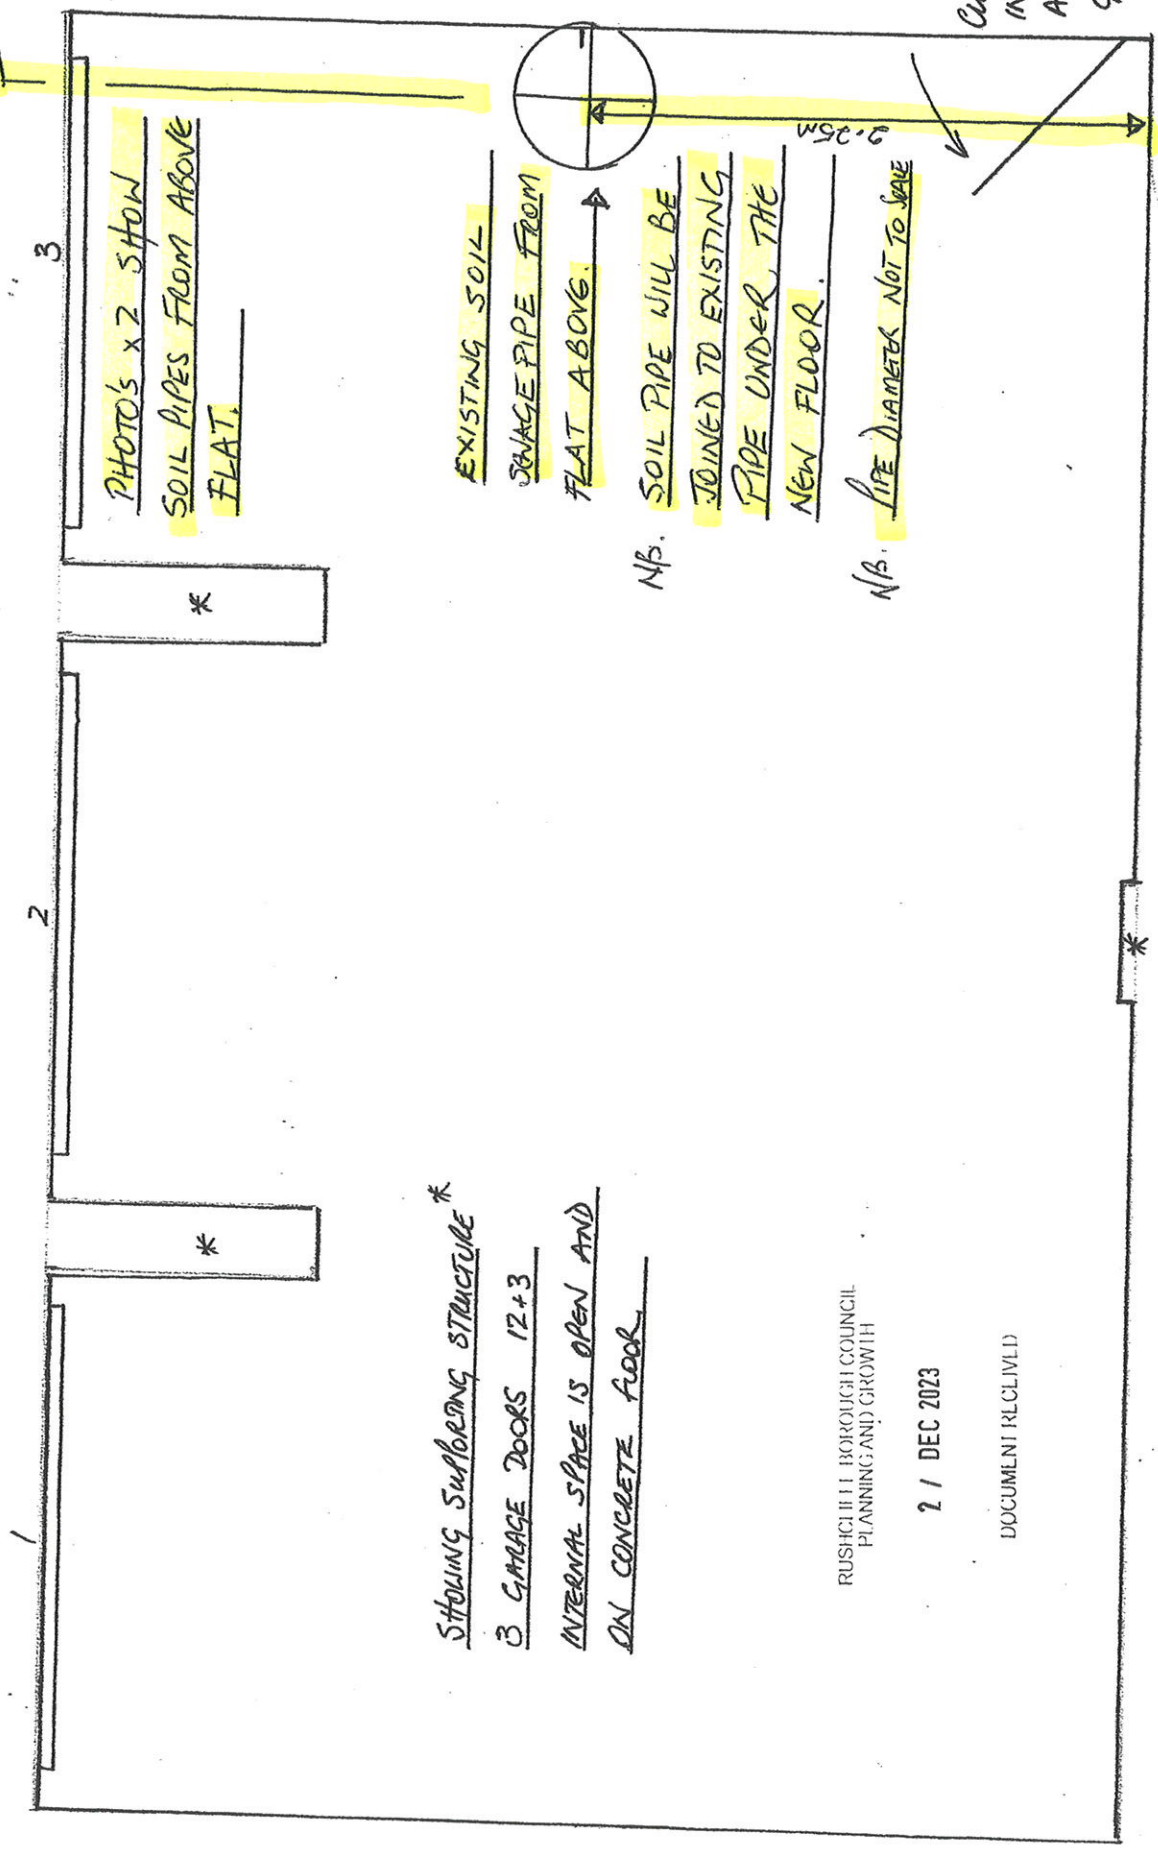

CURRENT  
INTERNAL  
ACCESS TO  
GARAGES.

3

2

1

PHOTO'S x 2 SHOW  
SOIL PIPES FROM ABOVE  
FLAT.

EXISTING SOIL  
SEWAGE PIPE FROM  
FLAT ABOVE.

NB. SOIL PIPE WILL BE  
JOINED TO EXISTING  
PIPE UNDER THE  
NEW FLOOR.

NB. PIPE DIAMETERS NOT TO SCALE

0.25m

STORAGE SUPPORTING STRUCTURE \*  
3 GARAGE DOORS 12+3  
INTERNAL SPACE IS OPEN AND  
ON CONCRETE FLOOR

RUSHCREEK BOROUGH COUNCIL  
PLANNING AND GROWTH

21 DEC 2023

DOCUMENT RECEIVED

REAR.

Scale. 1:30

CURRENT INTERNAL LAYOUT SHOWING SOIL/SEWAGE PIPE.

REF G1