


NOTES:

The drawing is copyright of ABGA Ltd & must not be copied or reproduced in any way without written permission of ABGA Ltd.

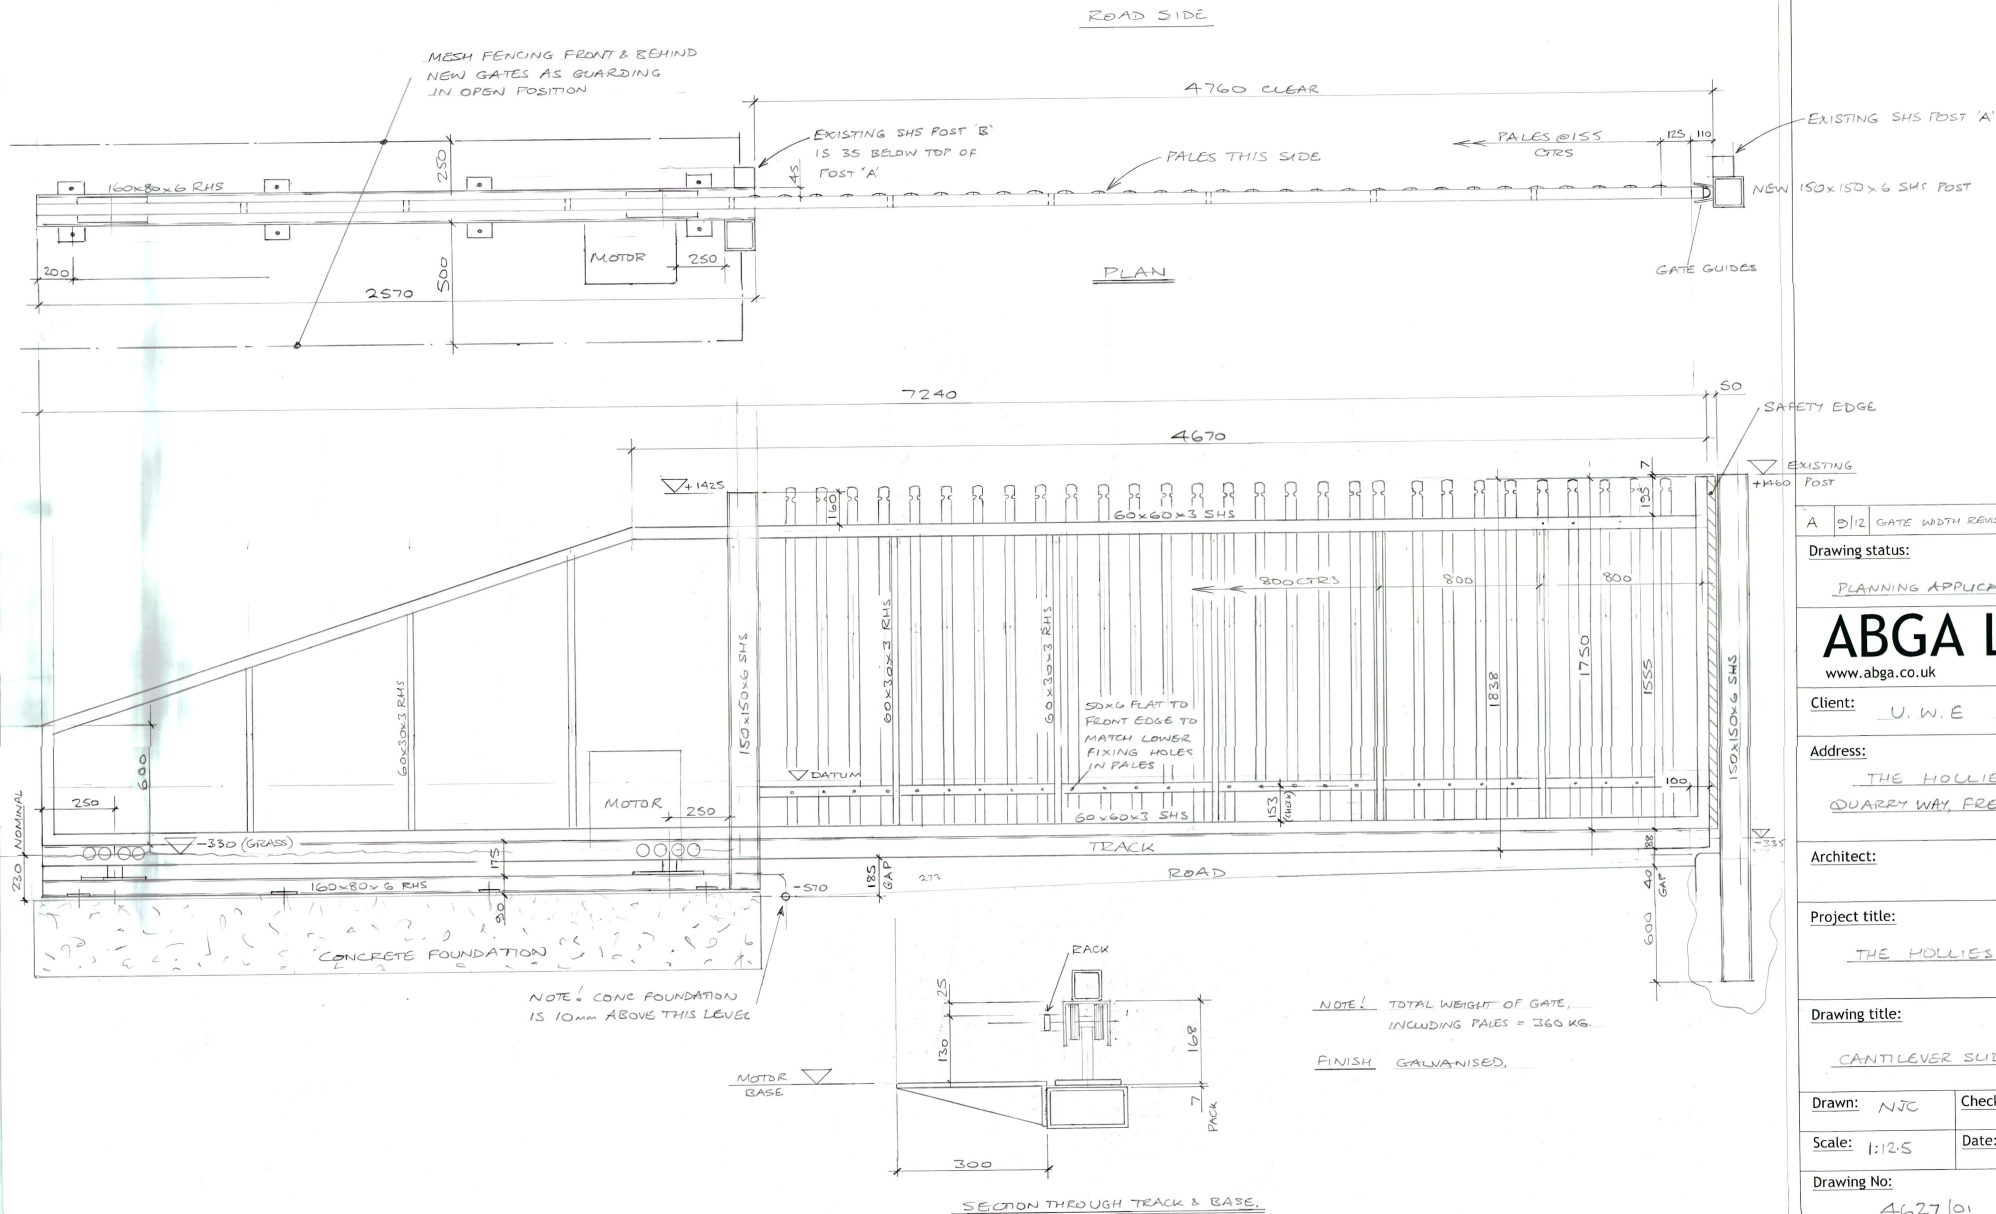

Drawing status:

PLANNING APPLICATION

ABGA Ltd
www.abga.co.uk

Client: U. W. E

Address: THE HOLLIES
QUARRY WAY, FRENCHAY

Architect:

Project title: THE HOLLIES

Drawing title: CANTILEVER SLIDING GATE

Drawn: NJR Checked:

Scale: 1:125 Date: 14/3/22

Drawing No: 4627/01 Rev: A