





Notes
 Report any discrepancies to the author.
 This drawing is copyrighted to Temple Ford Design LTD.

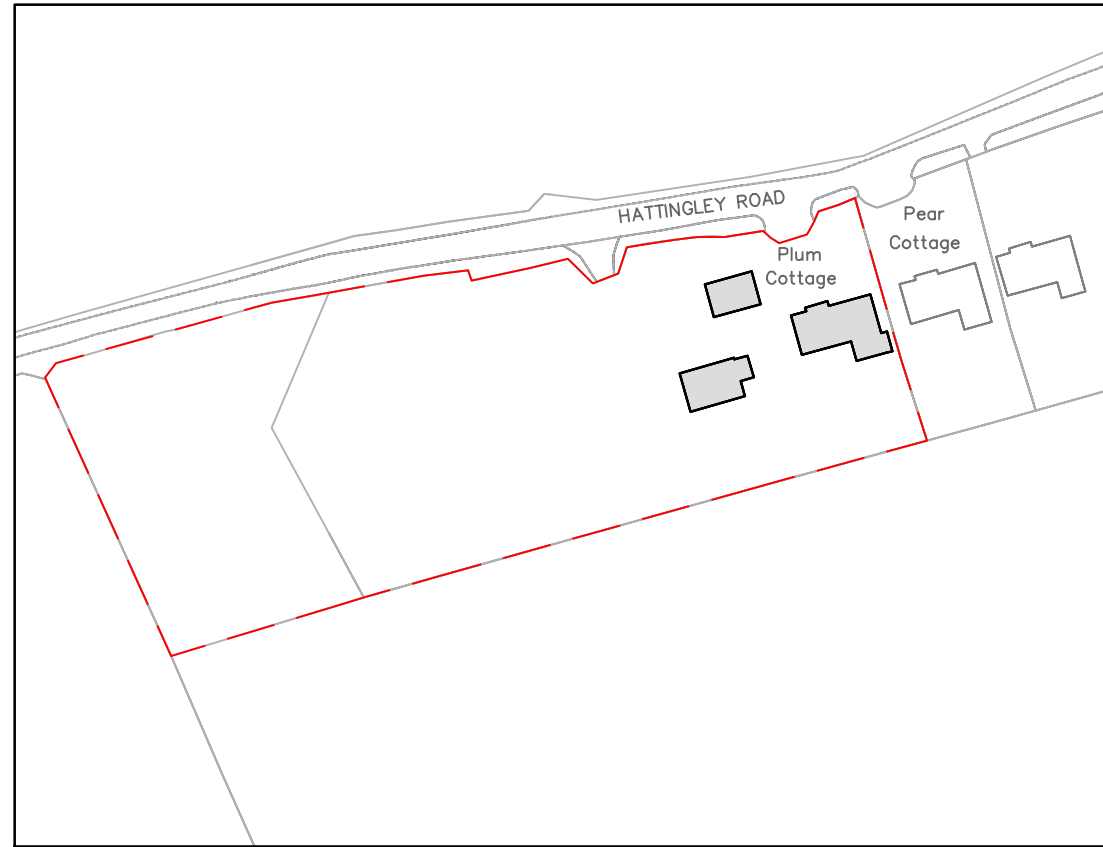



SITE LOCATION PLAN @ 1/1250

Streetwise licence No. 100047474

© Crown Copyright and database rights 2020 OS

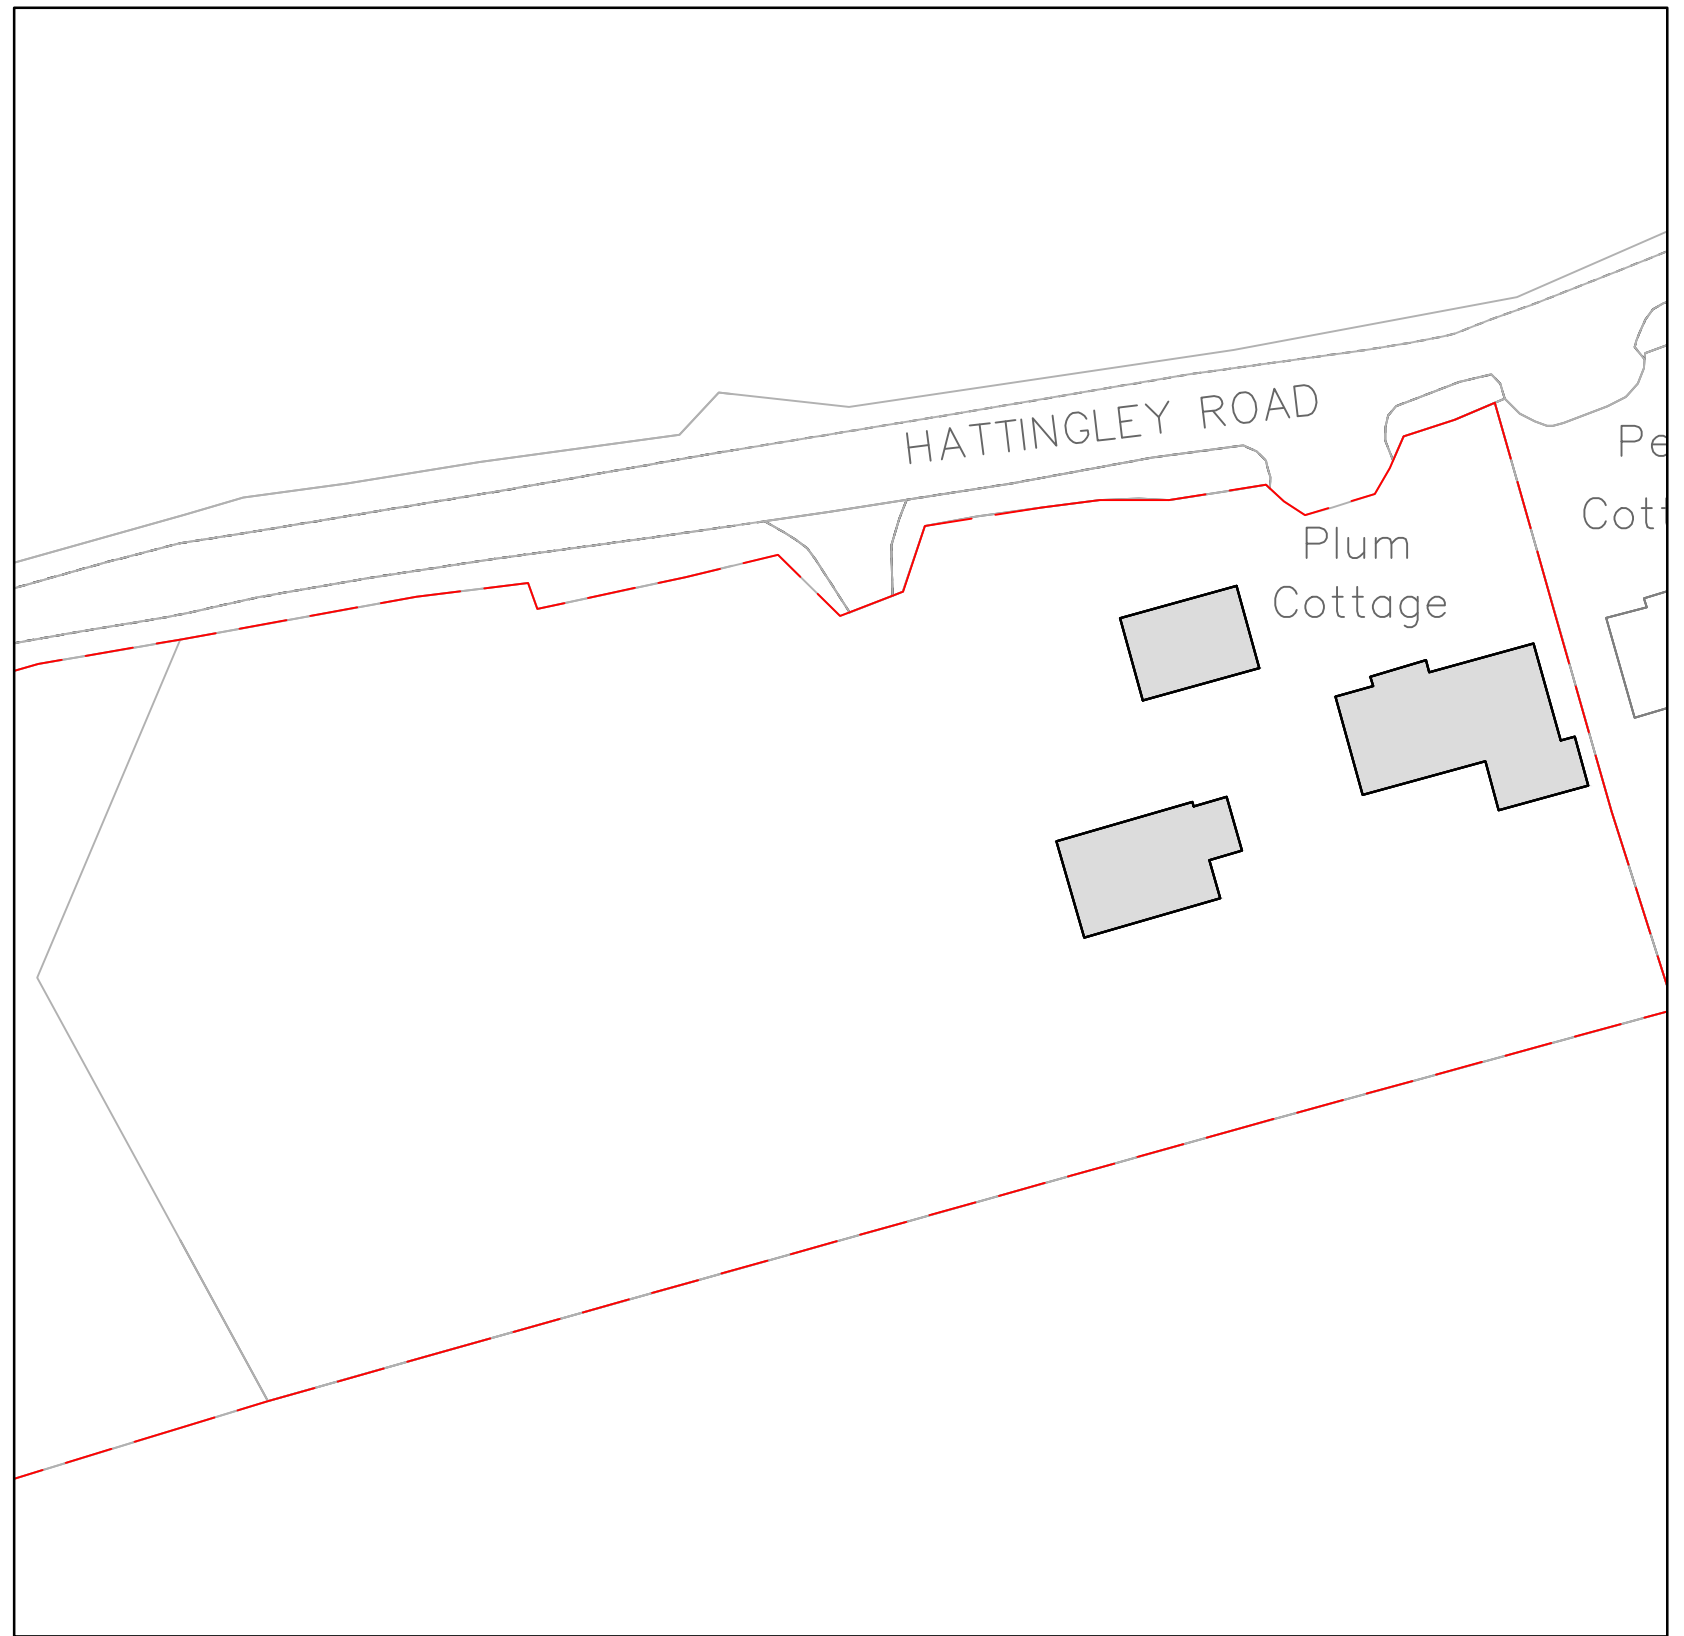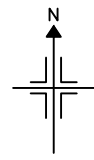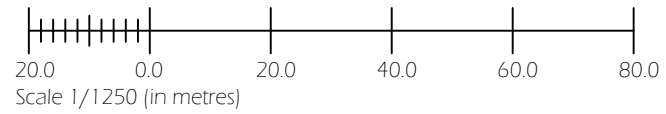

SITE BLOCK PLAN @ 1/500

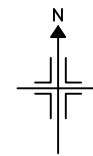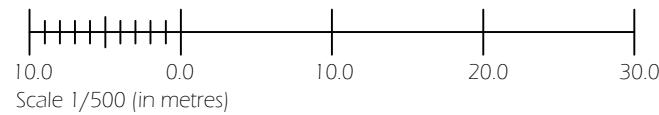

Revision Notes:		
Rev:	Date:	Description:
~	~	~

Date:	October 2023	
Scale @ A3:	1:1250 / 1:500	
Drawing Status:	Drawn:	Checked:
Design	CW	DMM

Project:	Plum Cottage Medstead, GU34 5NQ	
Drawing Title:	Location and Block Plan As Existing	

Client:	Mrs Joy Hobbs Mr Ralph Westmacott	
Project:	Dwg No:	Rev:
2185	900	~

Temple Ford Design Ltd
 architects

T 023 8027 6393
 E templeforddesign@gmail.com W templeforddesign.co.uk