



LOCATION PLAN @ 1:1250



BLOCK PLAN @ 1:500

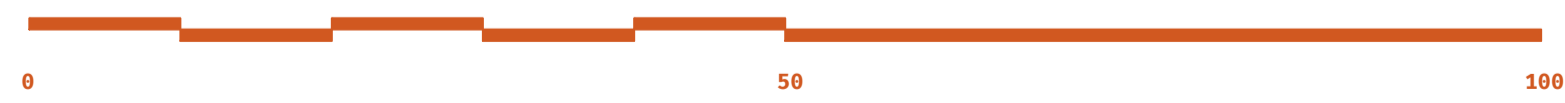

SCALE BAR 1:500

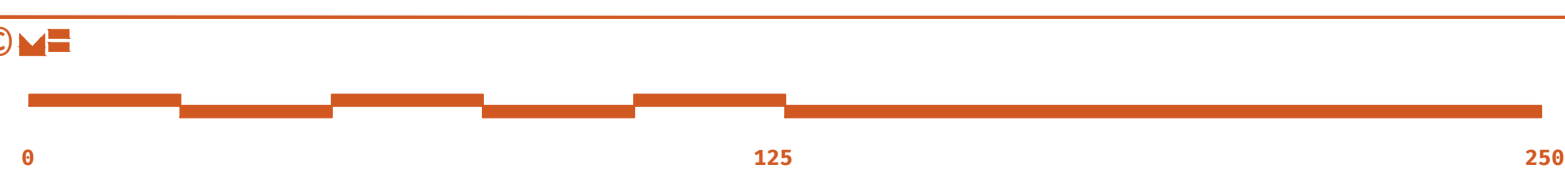

SCALE BAR 1:1250



REV	Date	Comment	By

**GENERAL NOTE:**  
 SETTING OUT TO BE AGREED ON SITE WITH THE PROJECT SUPERVISOR. ALL DIMENSIONS TO BE CHECKED ON SITE BY THE GENERAL CONTRACTOR. DISCREPANCIES TO BE REPORTED IMMEDIATELY TO THE PROJECT SUPERVISOR.

Location and Block Plan

Drawn by: SC      Checked by: TH  
 Scale:    As Shown @ A1

Mr & Mrs Colgate  
 Tulls Lane, Standford,  
 Surrey, GU35 8RD

Tulls

22-1979  
**046**

Mitchell Evans  
 90 / Meadow  
 Godalming  
 GU7 3HY  
 01483 453 453

