




DRAWING NOTES:

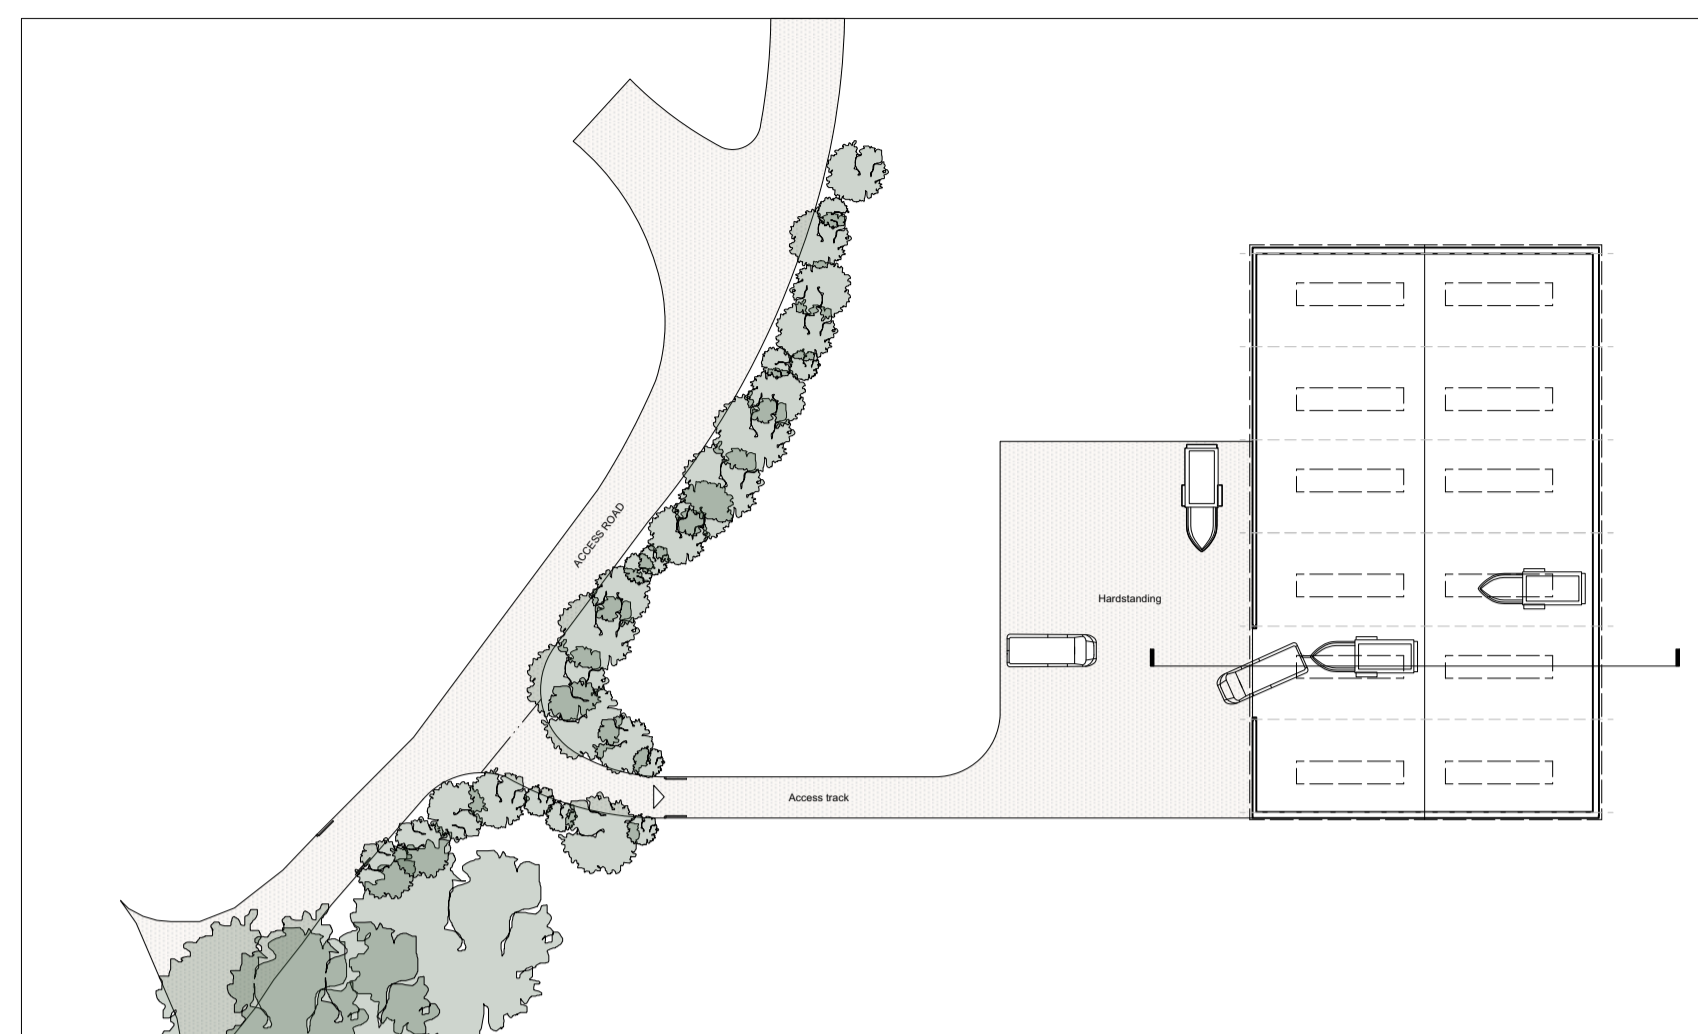

PLAN SHOWING BUILDING SECTION LINE

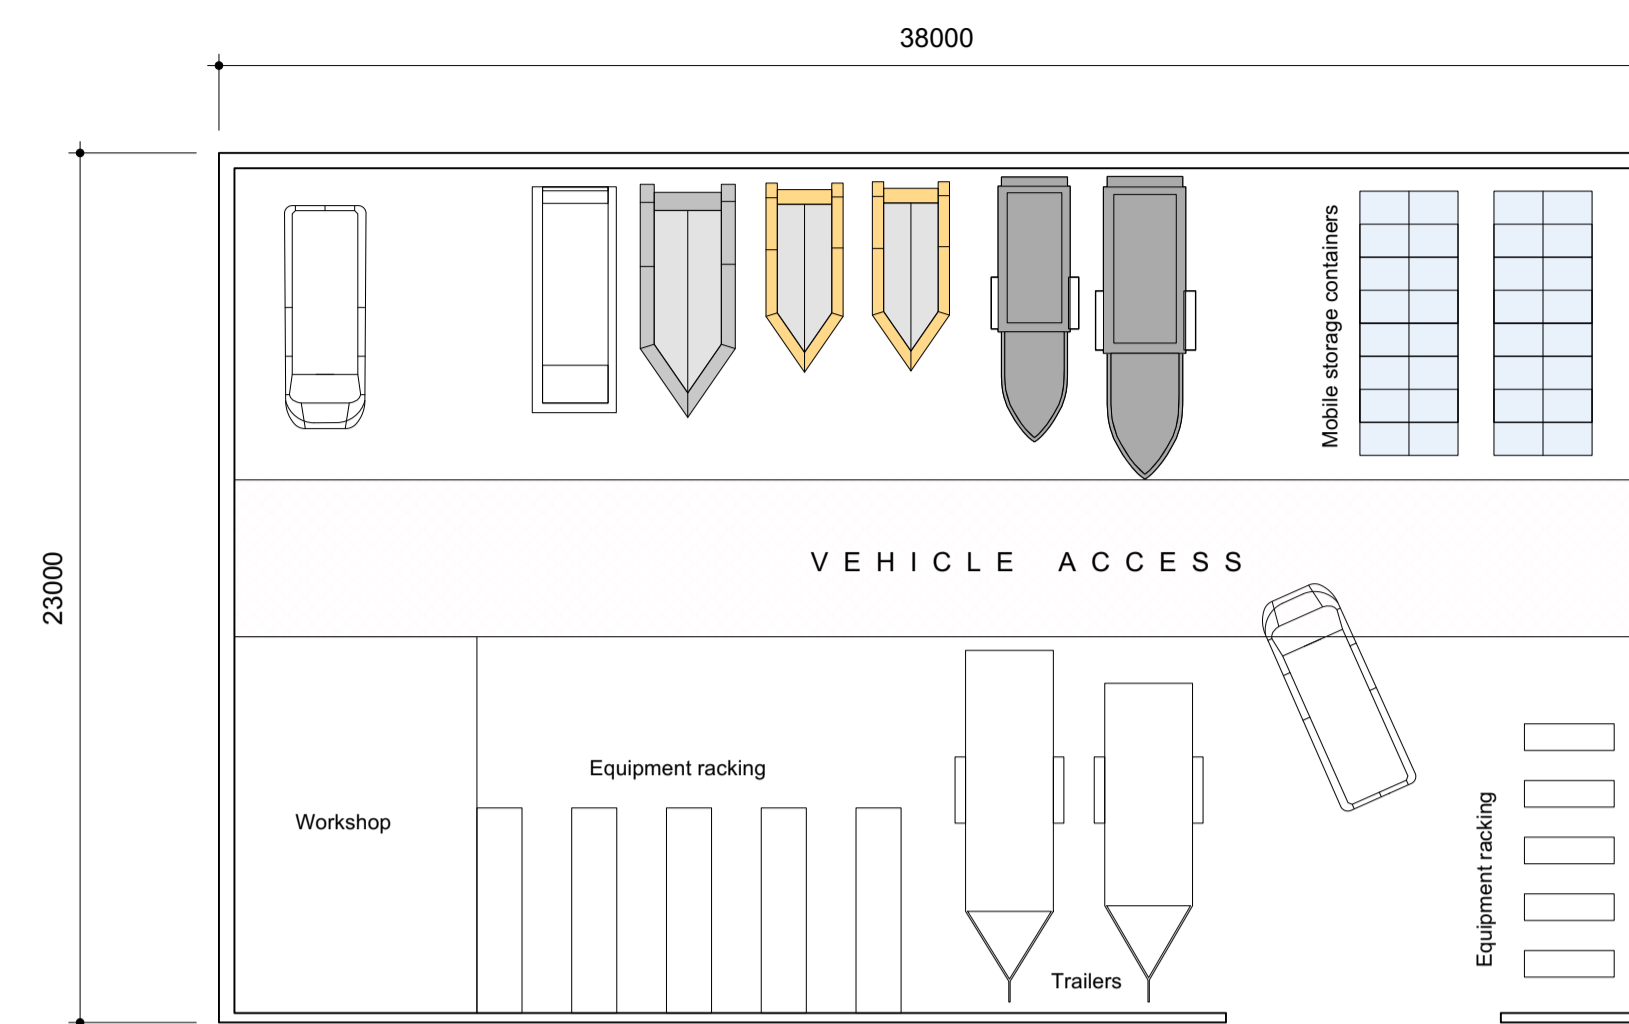

PLAN SHOWING INTERNAL LAYOUT OF EQUIPMENT AND VEHICLES 1.200

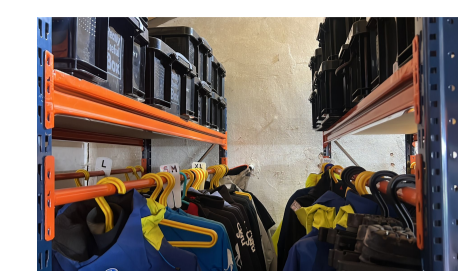


Equipment storage and racking




Vehicles



Boats

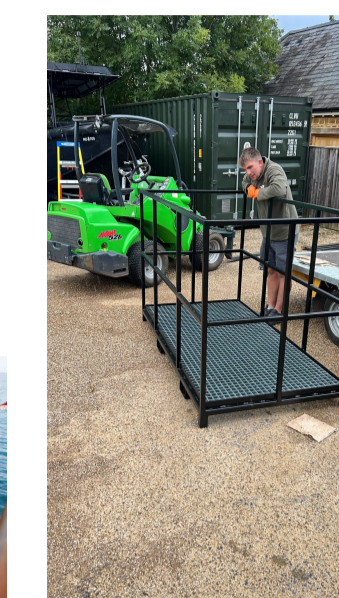

EQUIPMENT AND BOAT IMAGES

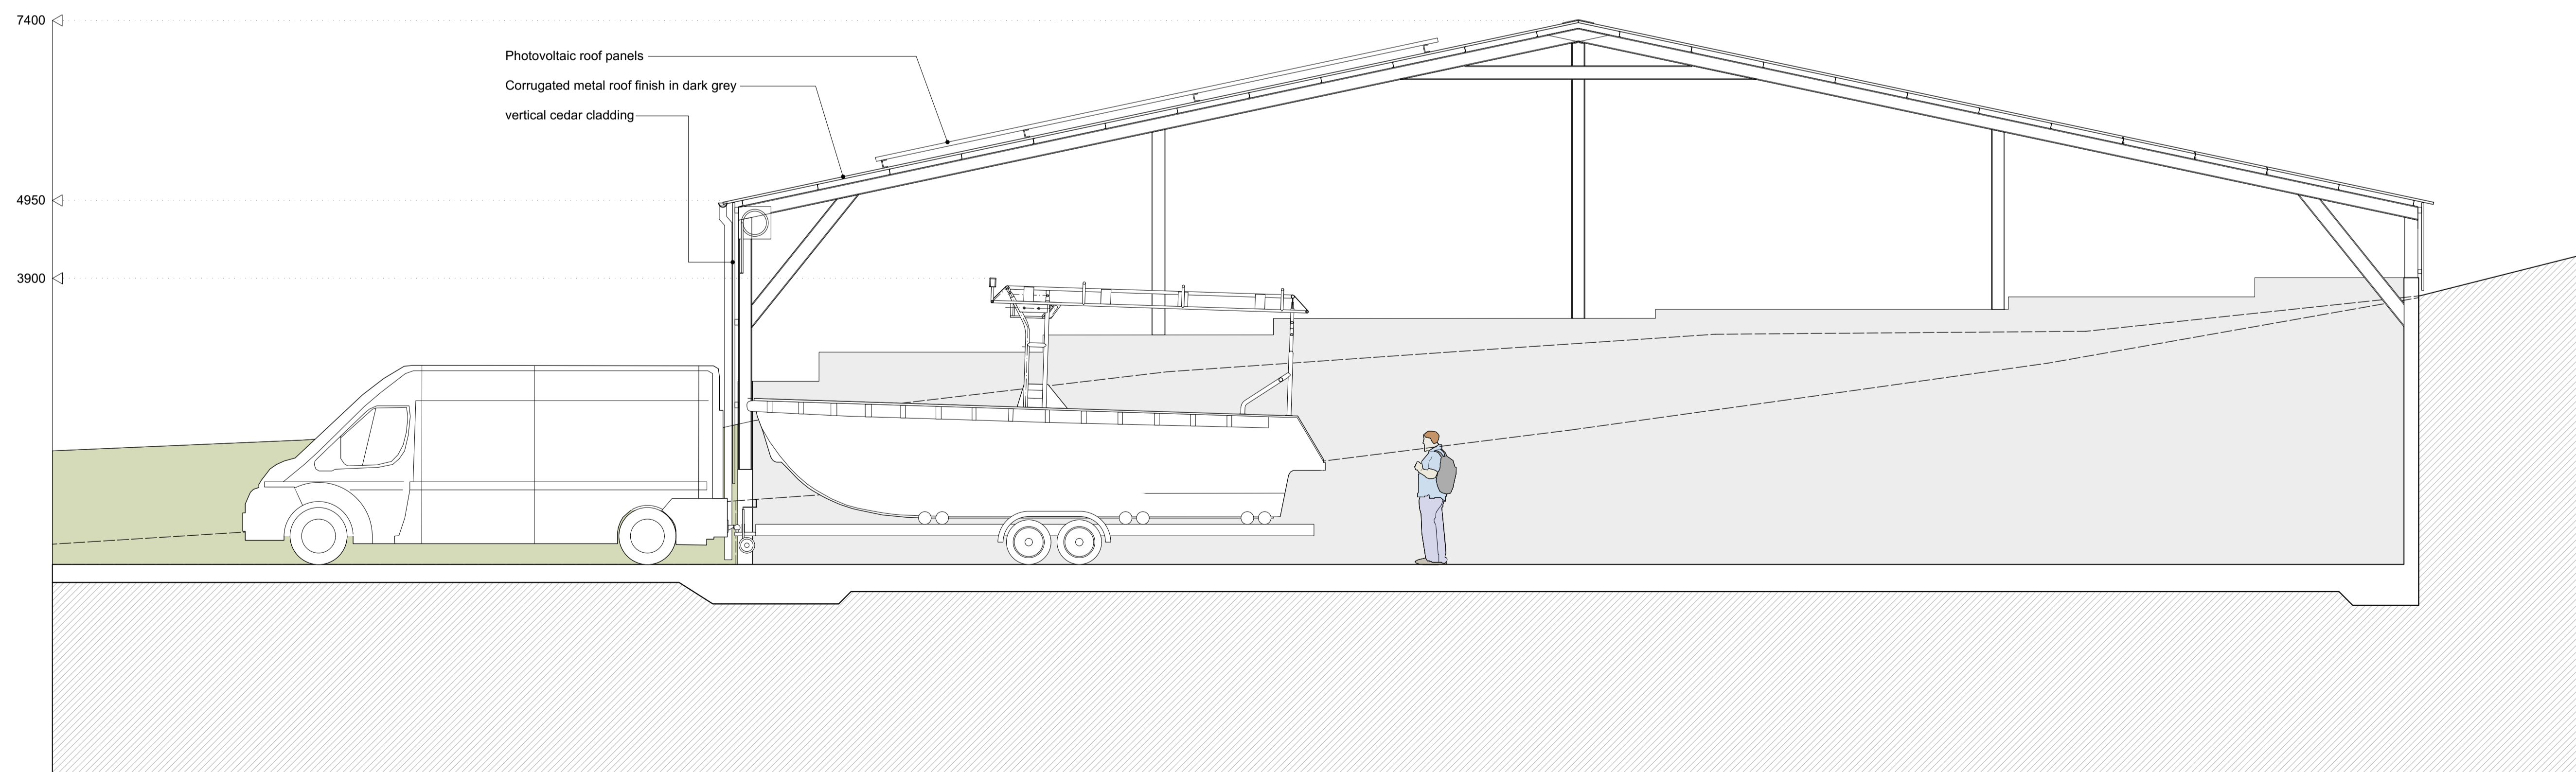

CROSS SECTION THROUGH BUILDING



THIS DRAWING IS A1 PRINT SIZE

REVISIONS:

NO.	DESCRIPTION	DATE

Sticklanddesign

23 COAST DRIVE GREATSTONE KENT TN28 8NX
 07939 155928
 jonathan@sticklanddesign.co.uk

PROJECT
 CHERRY TREE BARN - STORAGE UNIT

DRAWING TITLE
 PROPOSED BUILDING CROSS SECTION

DATE
 SEPTEMBER 2023

DRAWING NUMBER	SCALE
SD.CTB.05	1.50

This drawing is copyright and is the property of the designer. All dimensions are to be checked on site prior to construction.