




Ordnance Survey, (c) Crown Copyright 2023.
All rights reserved. Licence number 100022432

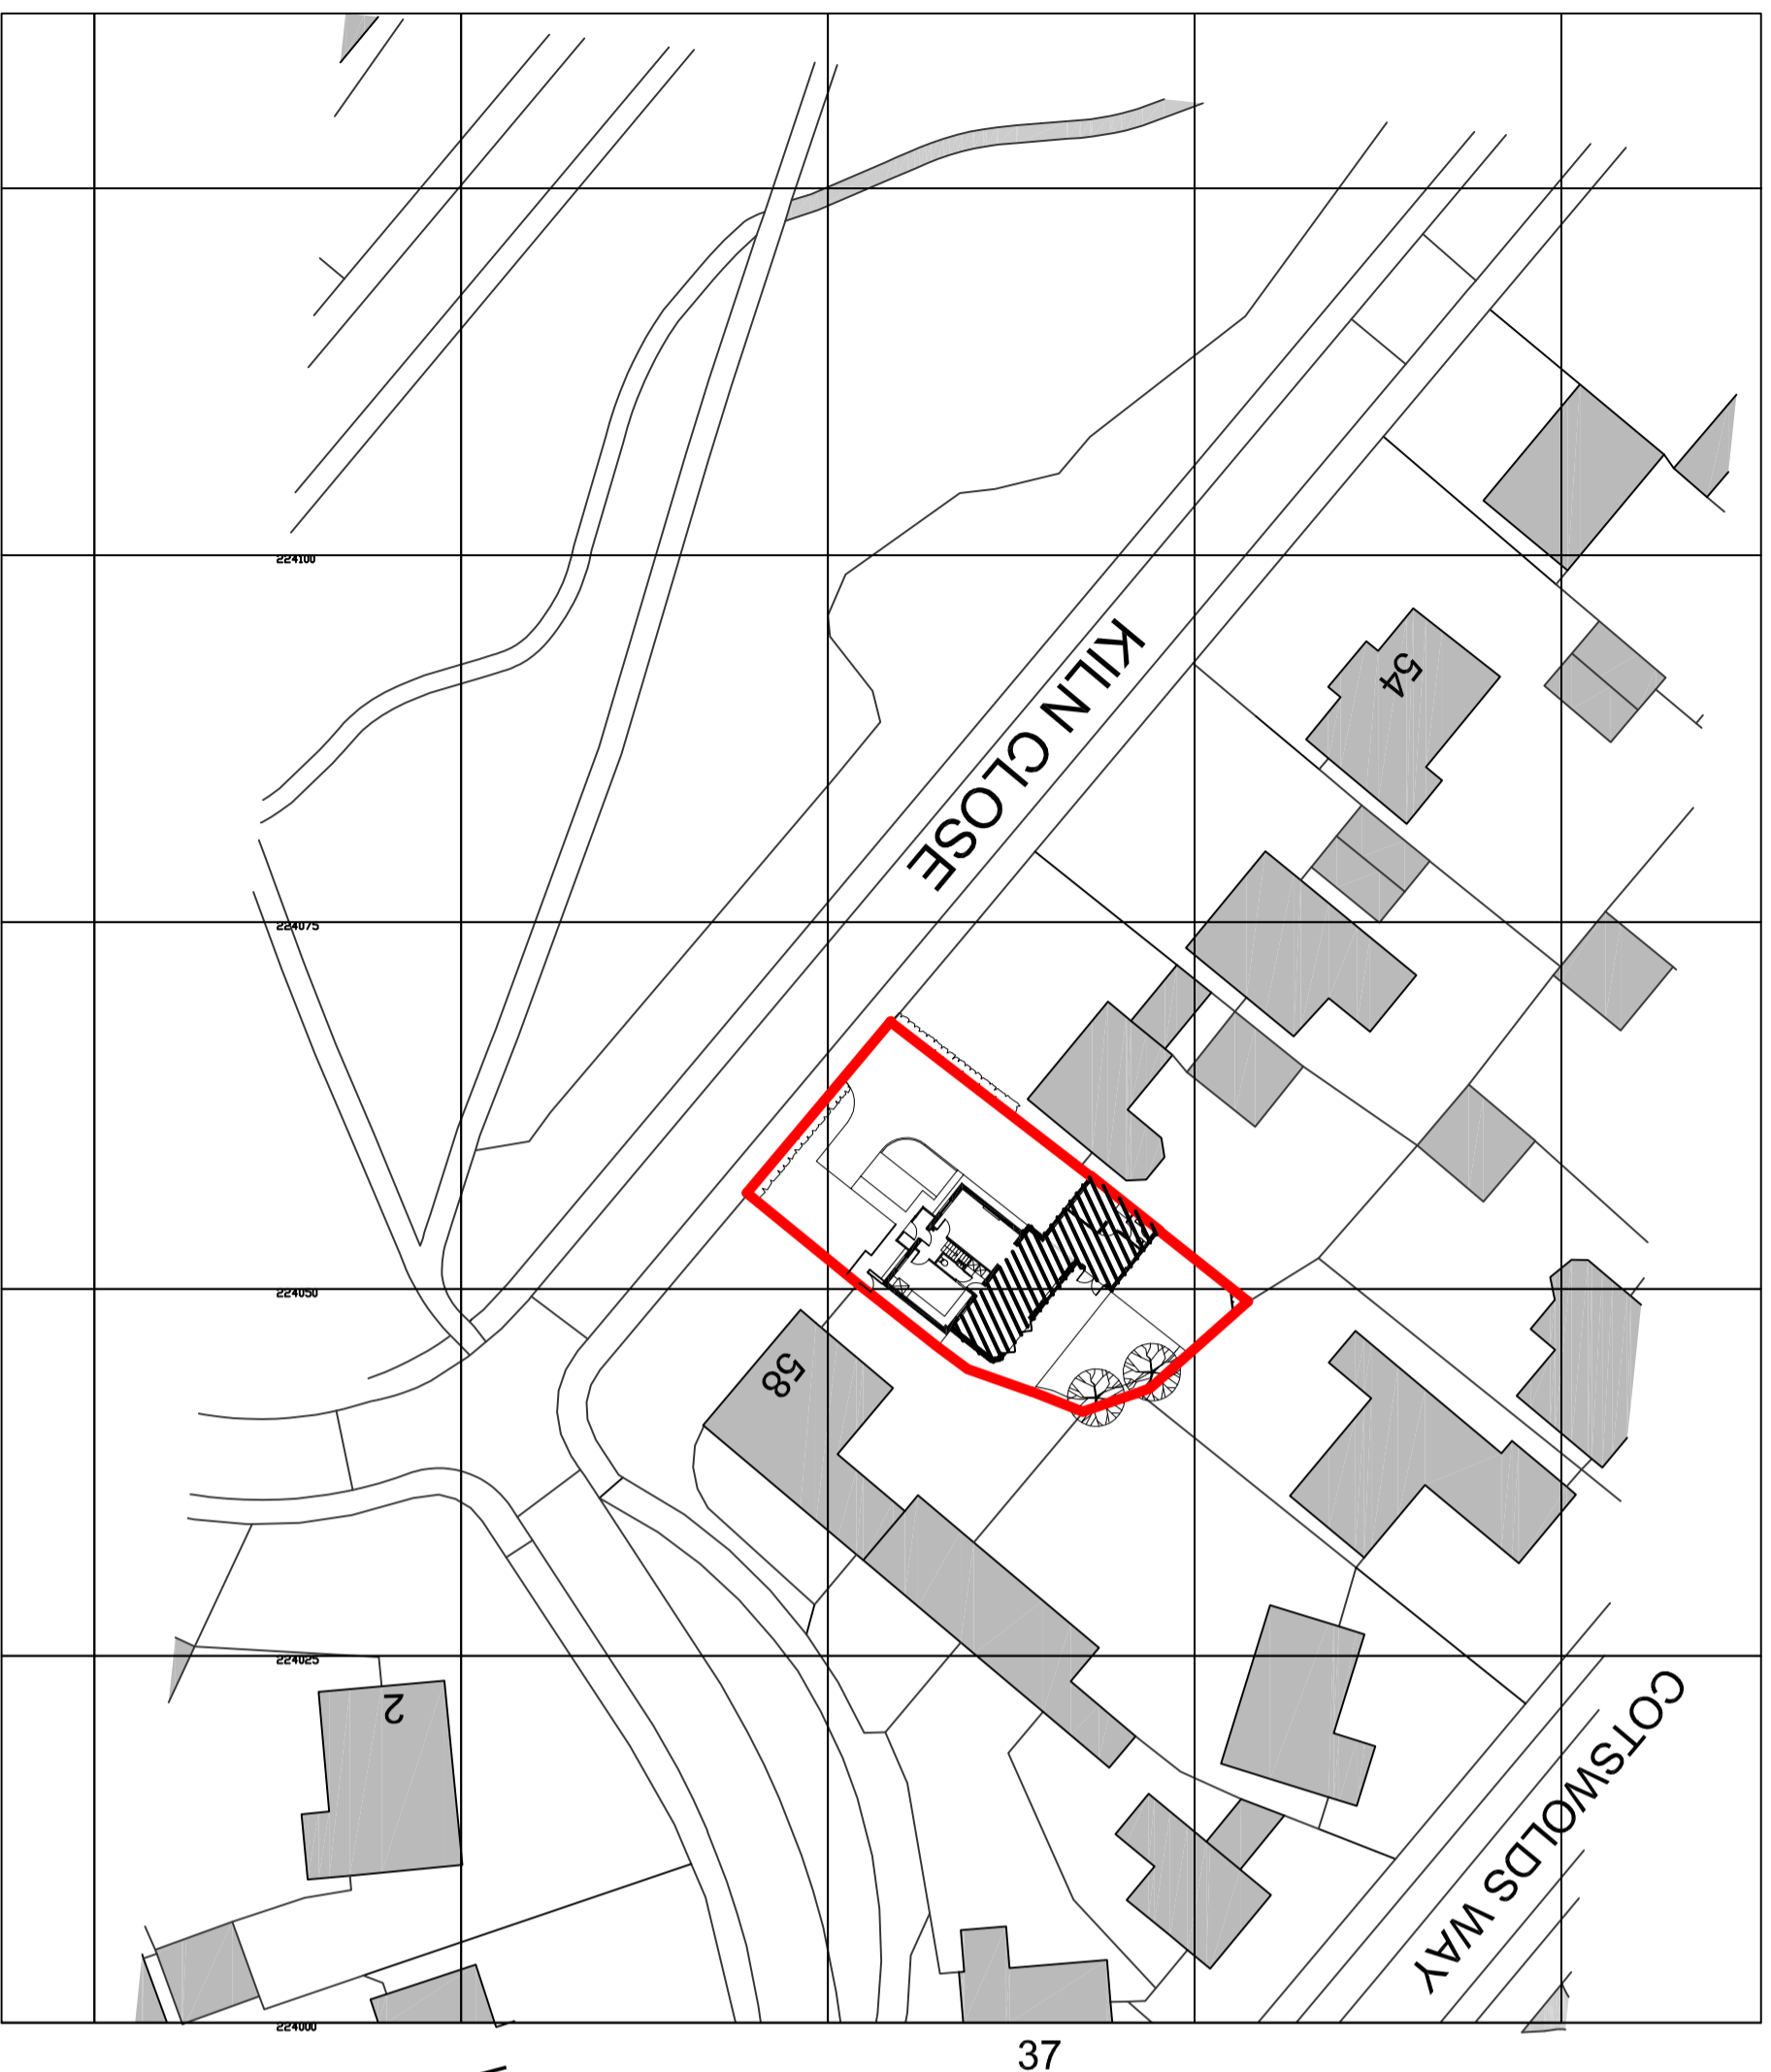


BLOCK PLAN @ 1:500

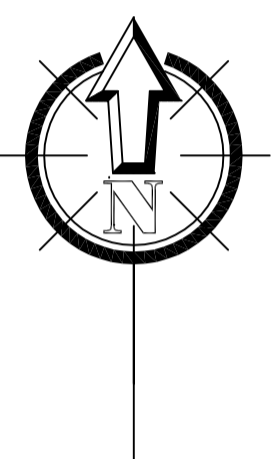

Ordnance Survey, (c) Crown Copyright 2023.
All rights reserved. Licence number 100022432

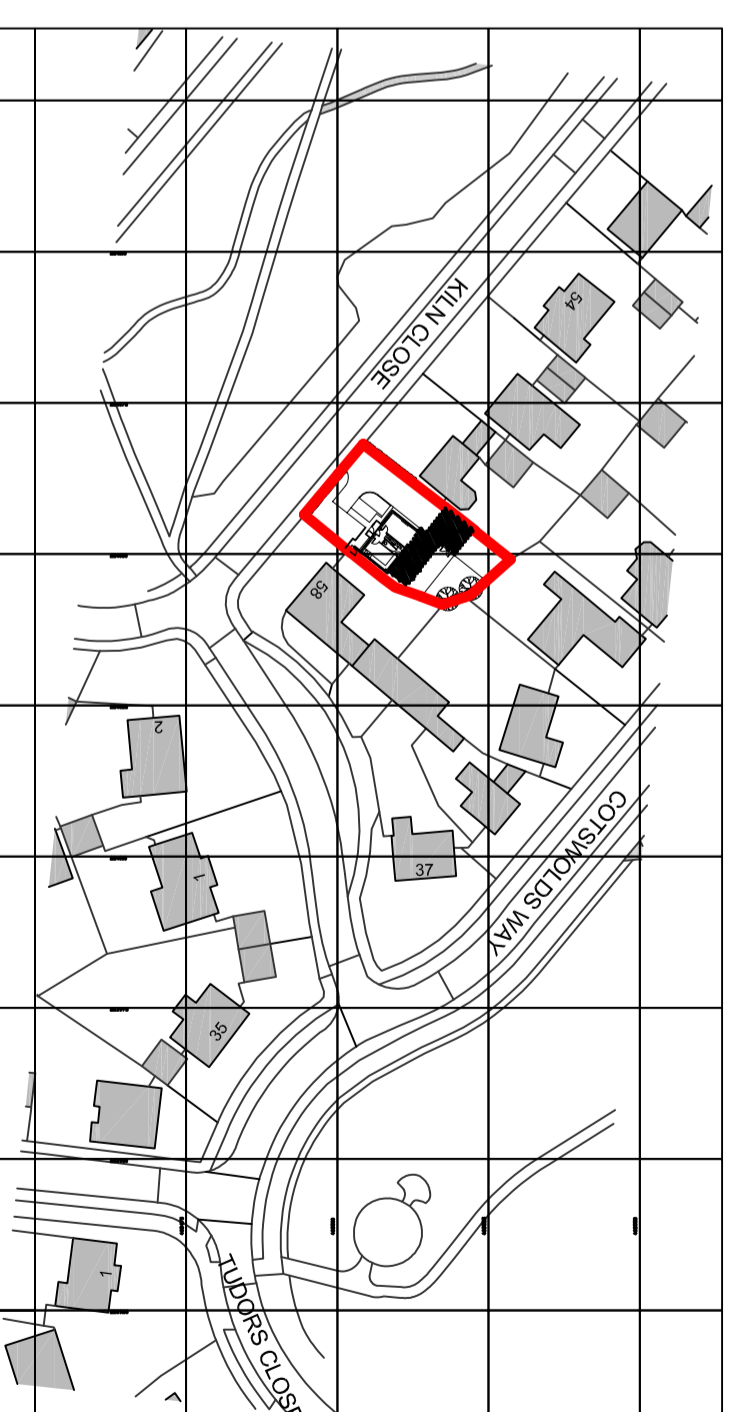

LOCATION PLAN @ 1:1250

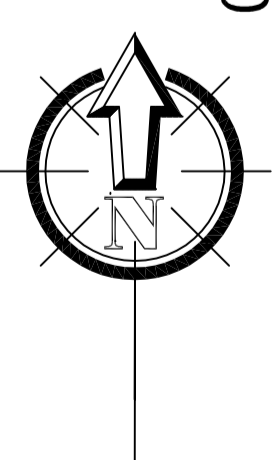

30 Grove Place, Spelling, Southampton, SO19 9QY
TEL: 07588 555392
EMAIL: info@concept20architecture.com

PROJECT:

57 KILN CLOSE
CALVERT, BUCKINGHAM
MK18 2FD

CLIENT:

MRS XIAXIA WANG
MR KWOK WO EDDIE SIU

PURPOSE OF ISSUE:

Information approval tender

TITLE:

BLOCK / LOCATION PLAN



SCALE 1:500 @ A2

REV A DATE 7-12-23

SCALE AS SHOWN PLOTTED 20-12-23

DWG. NO.

23-013-01REVA