


**Site area**

Total site area (red line, including access): 22780 m<sup>2</sup>

Total developable area (red line, excluding access): 9380 m<sup>2</sup>

Total cutilage (excluding access, including blue line): 19220 m<sup>2</sup>

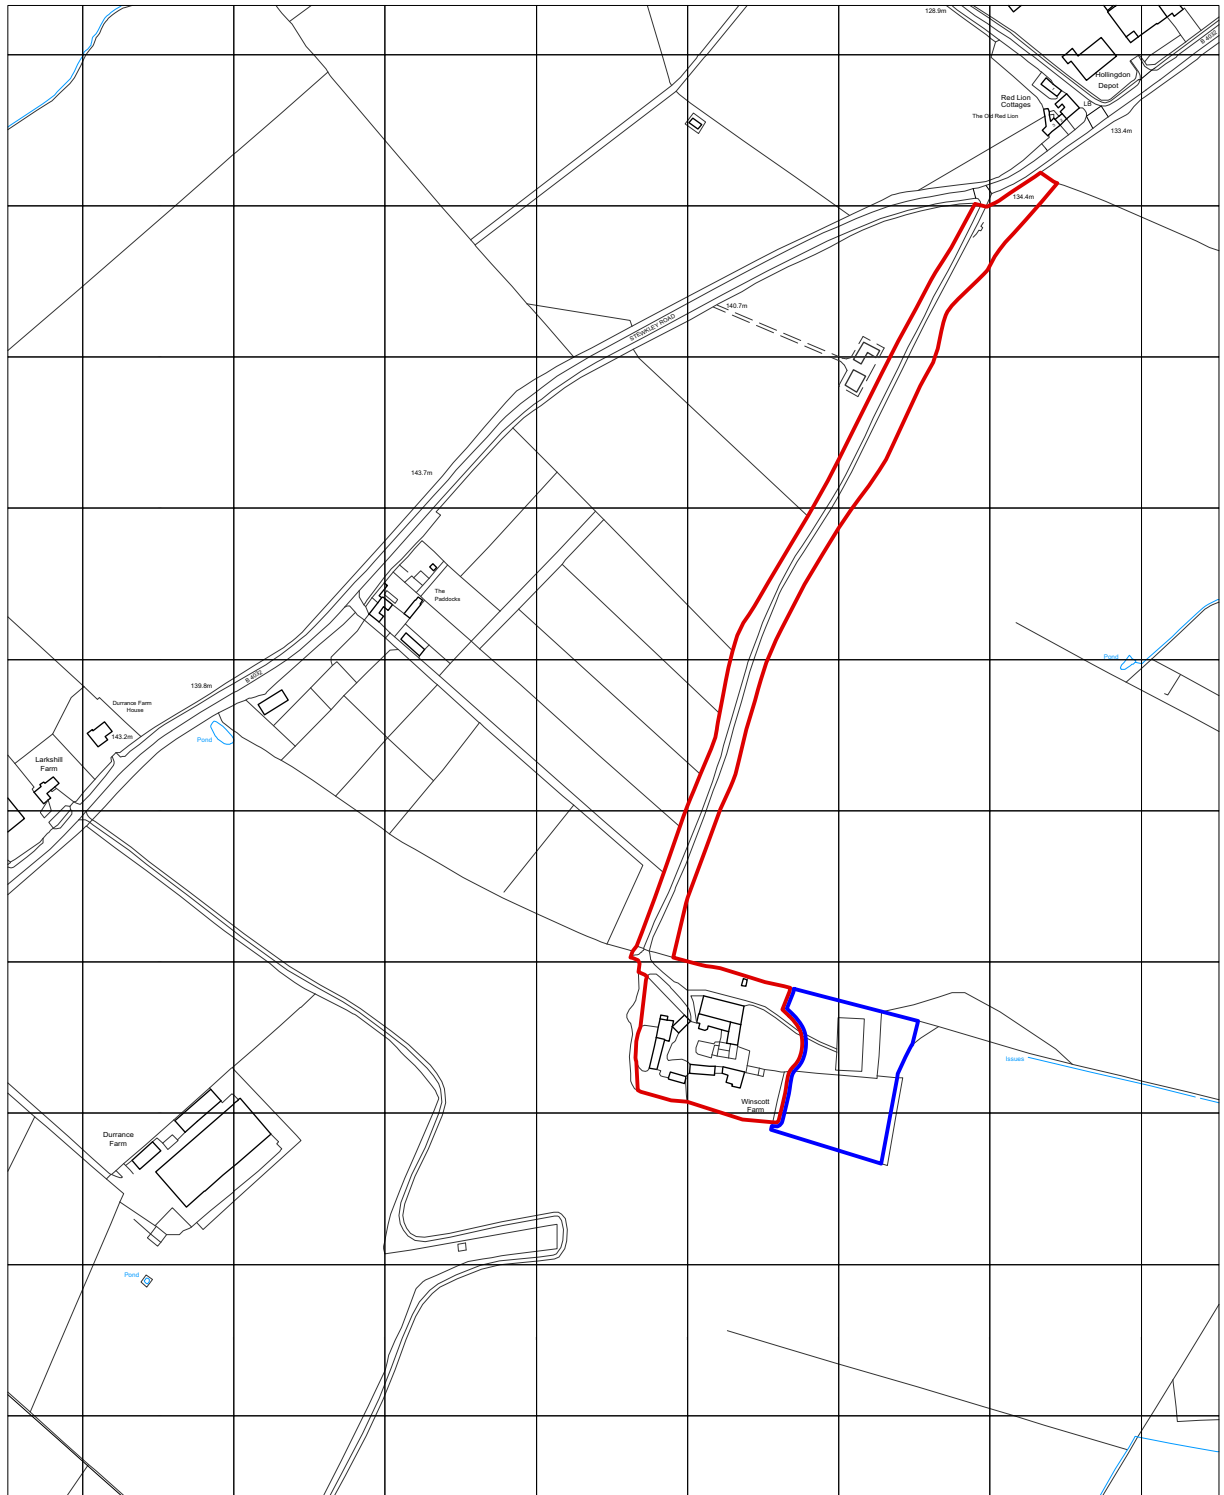




**SITE LOCATION PLAN**

Scale: 1:5000



Scale 1:5000

No	Date	Revision Notes	   <small>DP Architects The Old Brewery, 122, 130-131 Street, Hollington, Cheshire, CH49 1SU Tel: 01457 672200 Email: info@dparchitects.co.uk</small>	Client	DALDORCH ESTATES		Drawing	SITE LOCATION PLAN				
	A	02/08/2019		Red line amended & blue line added	Project	WINSOTT FARM SOULBURY LEIGHTIN BUZZARD LU7 0DJ		Scale	1:5000 @ A4	Dwg No	18 WFLB SL01	Rev
B	14/11/2019	Site area note added				Drawn	GW	Date	09.10.18	Status	PLANNING	

© Only to be scaled from for planning and land registry purposes. All figured dimensions are millimetres unless otherwise stated. Contractors must verify all dimensions before starting work and any discrepancies are to be reported to David Parker Architects Ltd. This drawing is the property of David Parker Architects Ltd. Copyright is reserved by them and is issued on the condition that it is not copied or disclosed by or to any unauthorised persons without the prior consent in writing by David Parker Architects Ltd.