


Crafton Farm House, Crafton, Leighton Buzzard, LU7 0QL
Scale 1:500

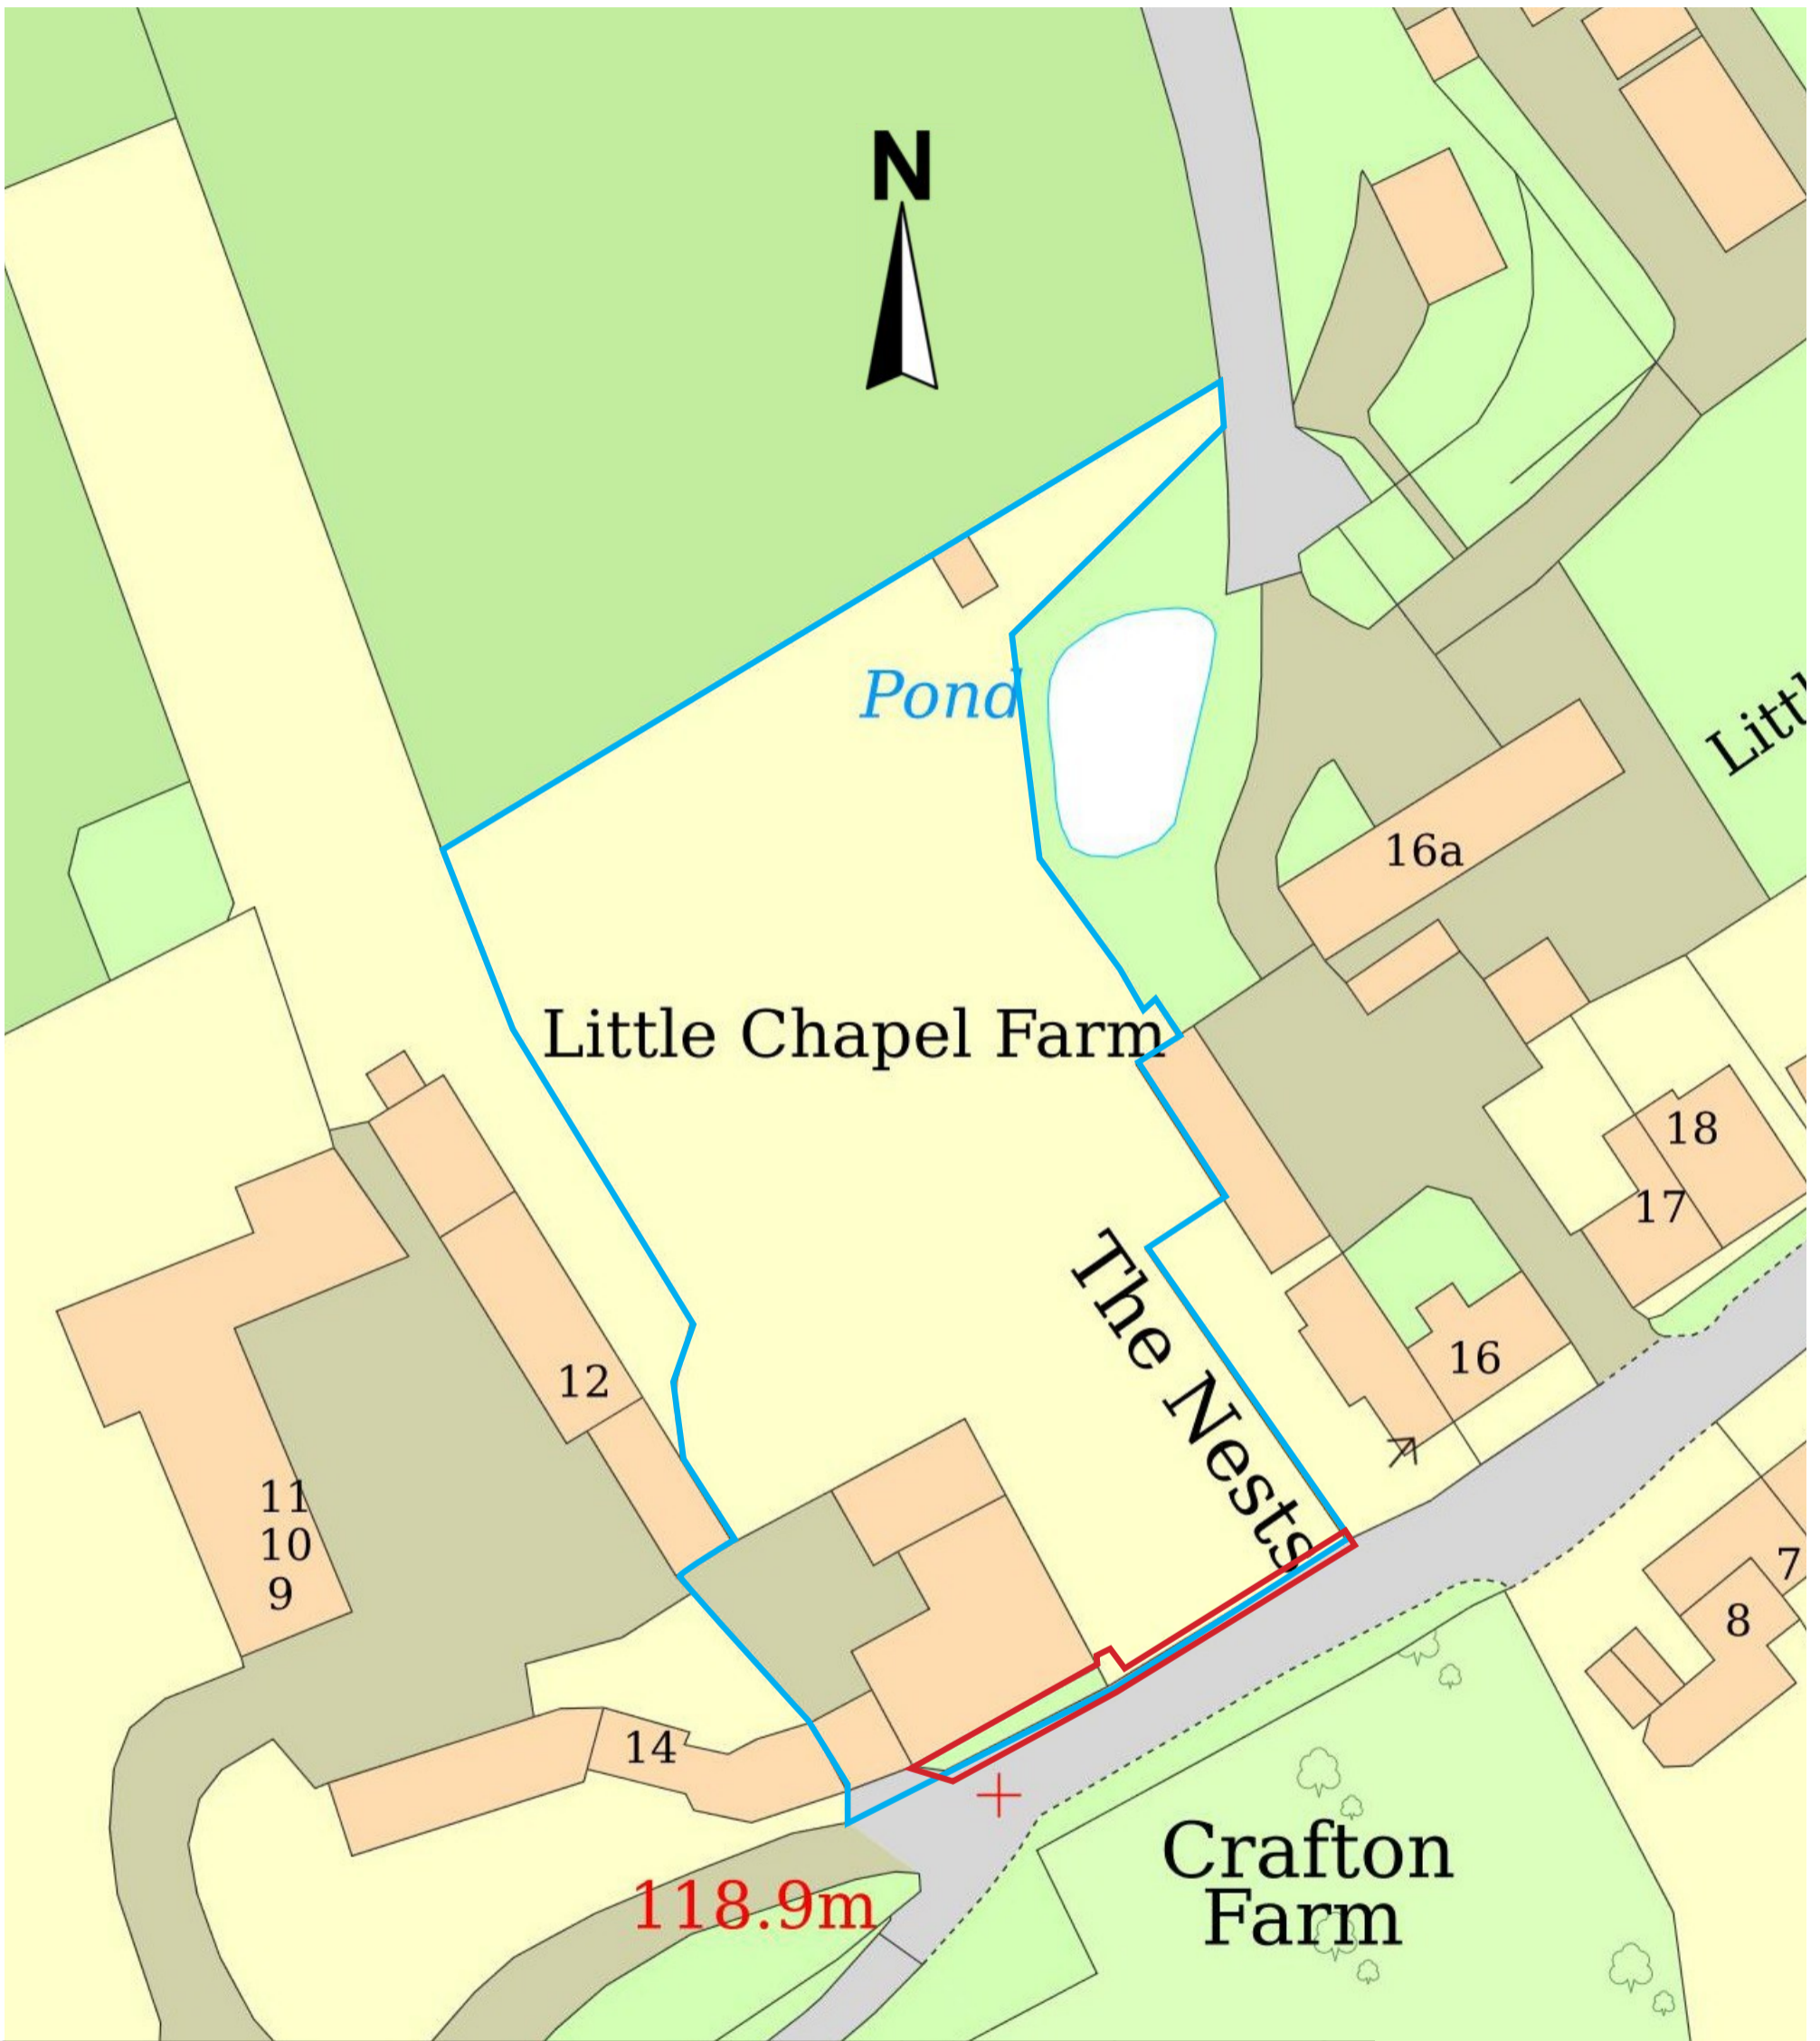

118.9m

