
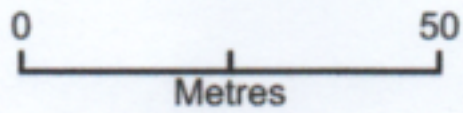


51 Hale Grove Gds

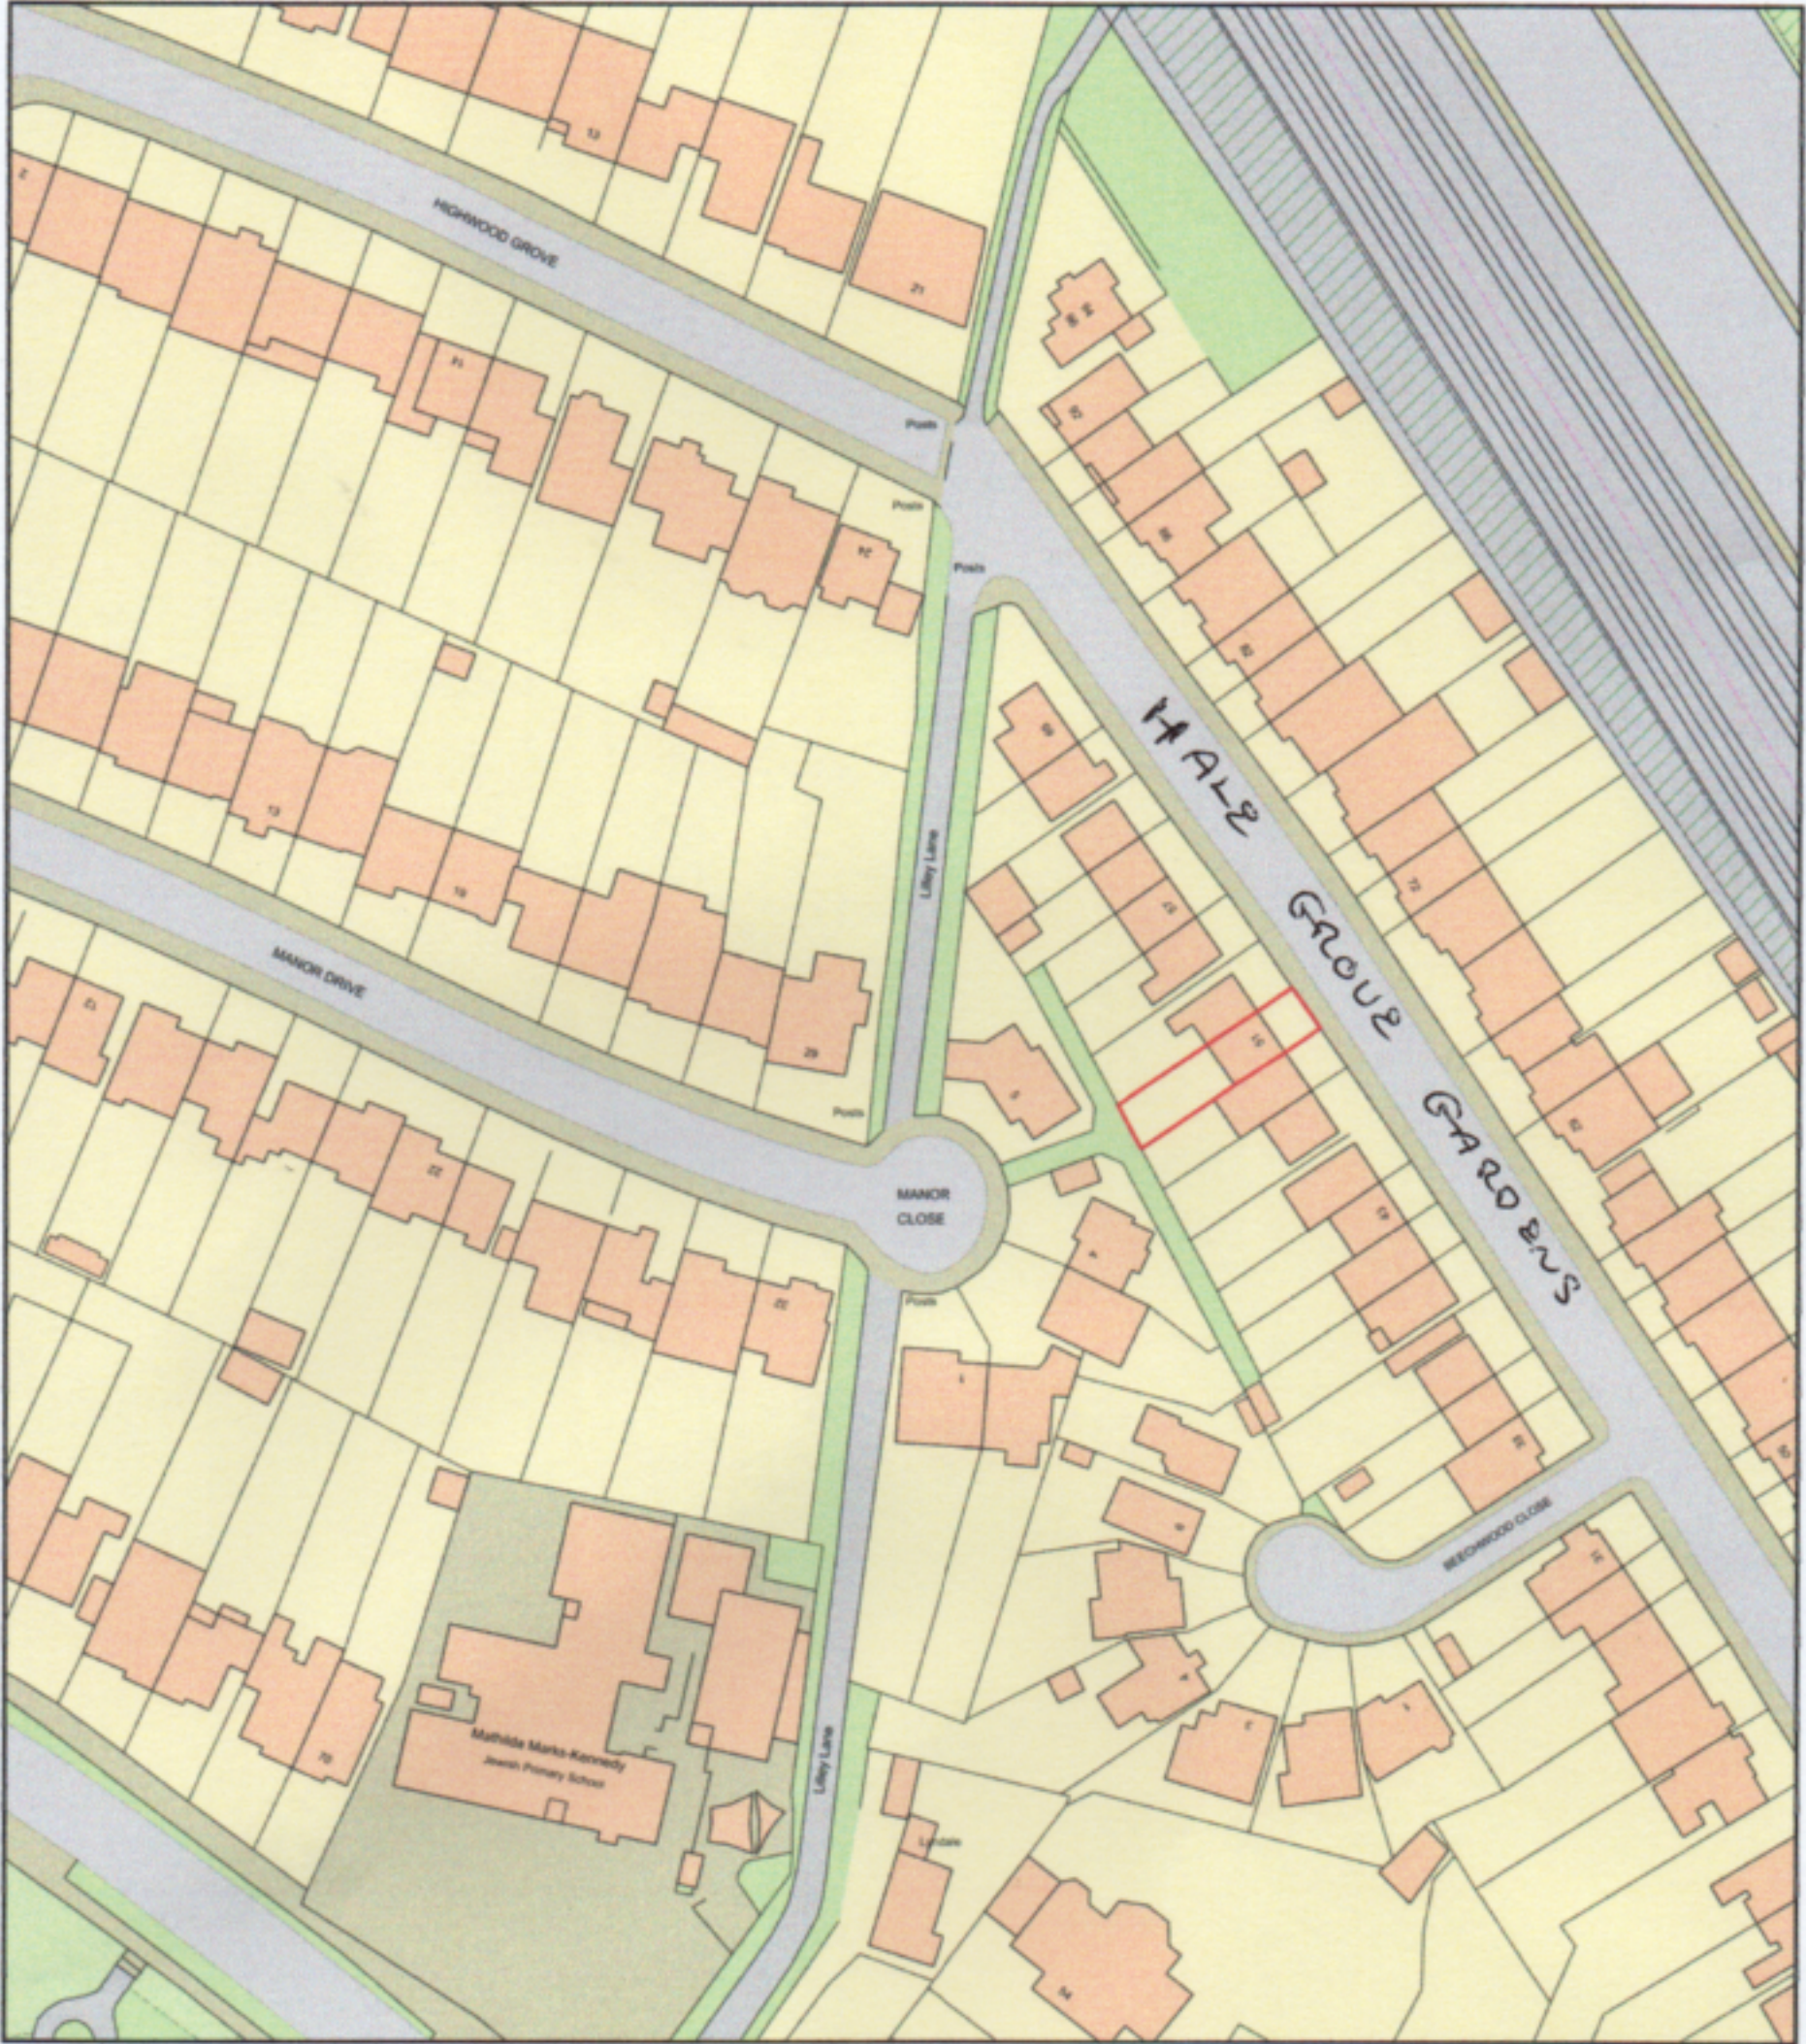

Plan Produced for: Eddie
Date Produced: 22 Dec 2023
Plan Reference Number: TQRQM23356092242800
Scale: 1:1250 @ A4