




The use of drawings by the Customer acts as an agreement to the following statements. The Customer must not use the drawings if it does not agree with any of the following statements:  
 All drawings are based upon site information supplied by third parties and as such their accuracy cannot be guaranteed. All features are approximate and subject to clarification by a detailed topographical survey, statutory service enquiries and confirmation of the legal boundaries. Do not scale the drawings. Figured dimensions must be used in all cases. All dimensions must be checked on site. Any discrepancies must be reported in writing to Colour-UDL before proceeding. All drawings are copyright protected. Refer to full Terms & Conditions at [www.colour-udl.com](http://www.colour-udl.com)

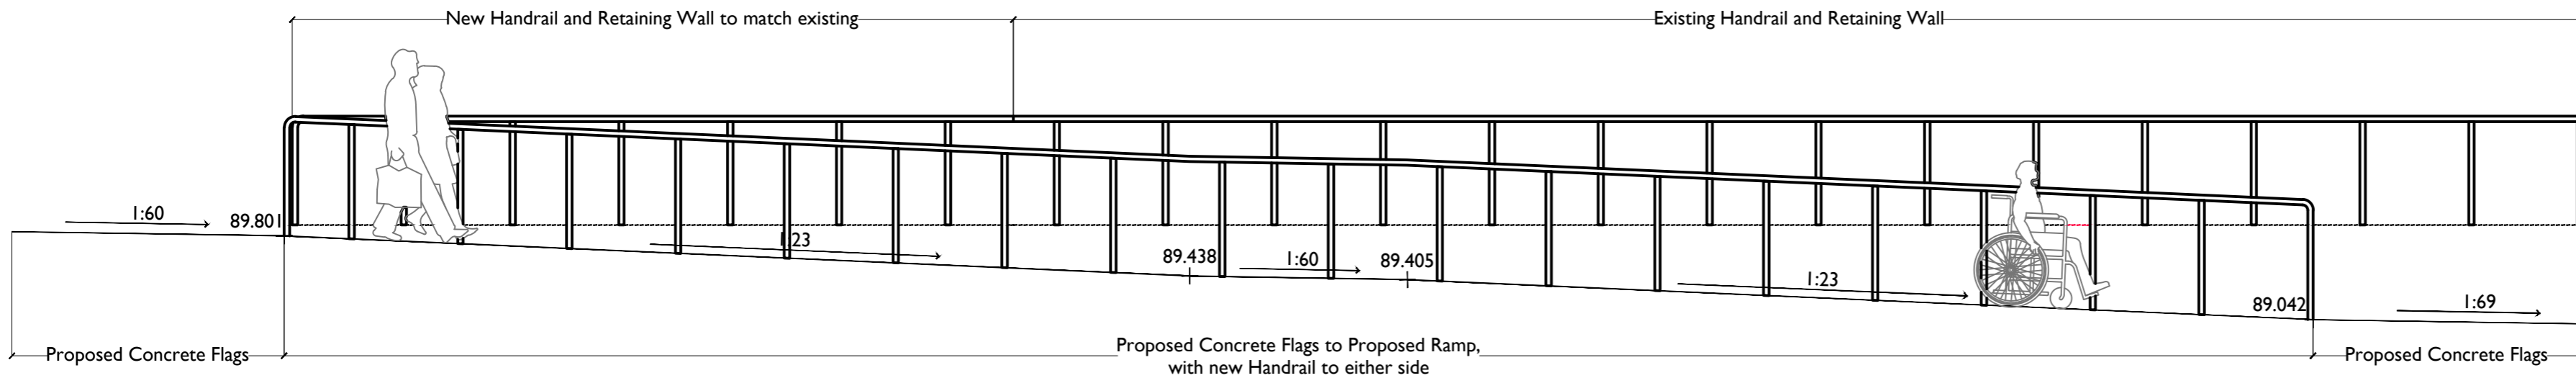


Site Section A - Scale: 1:50

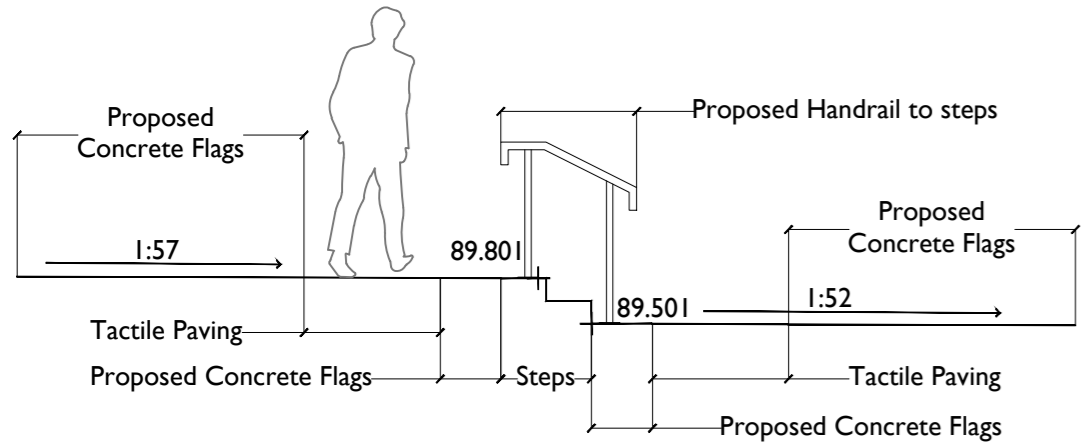

Site Section B - Scale: 1:50

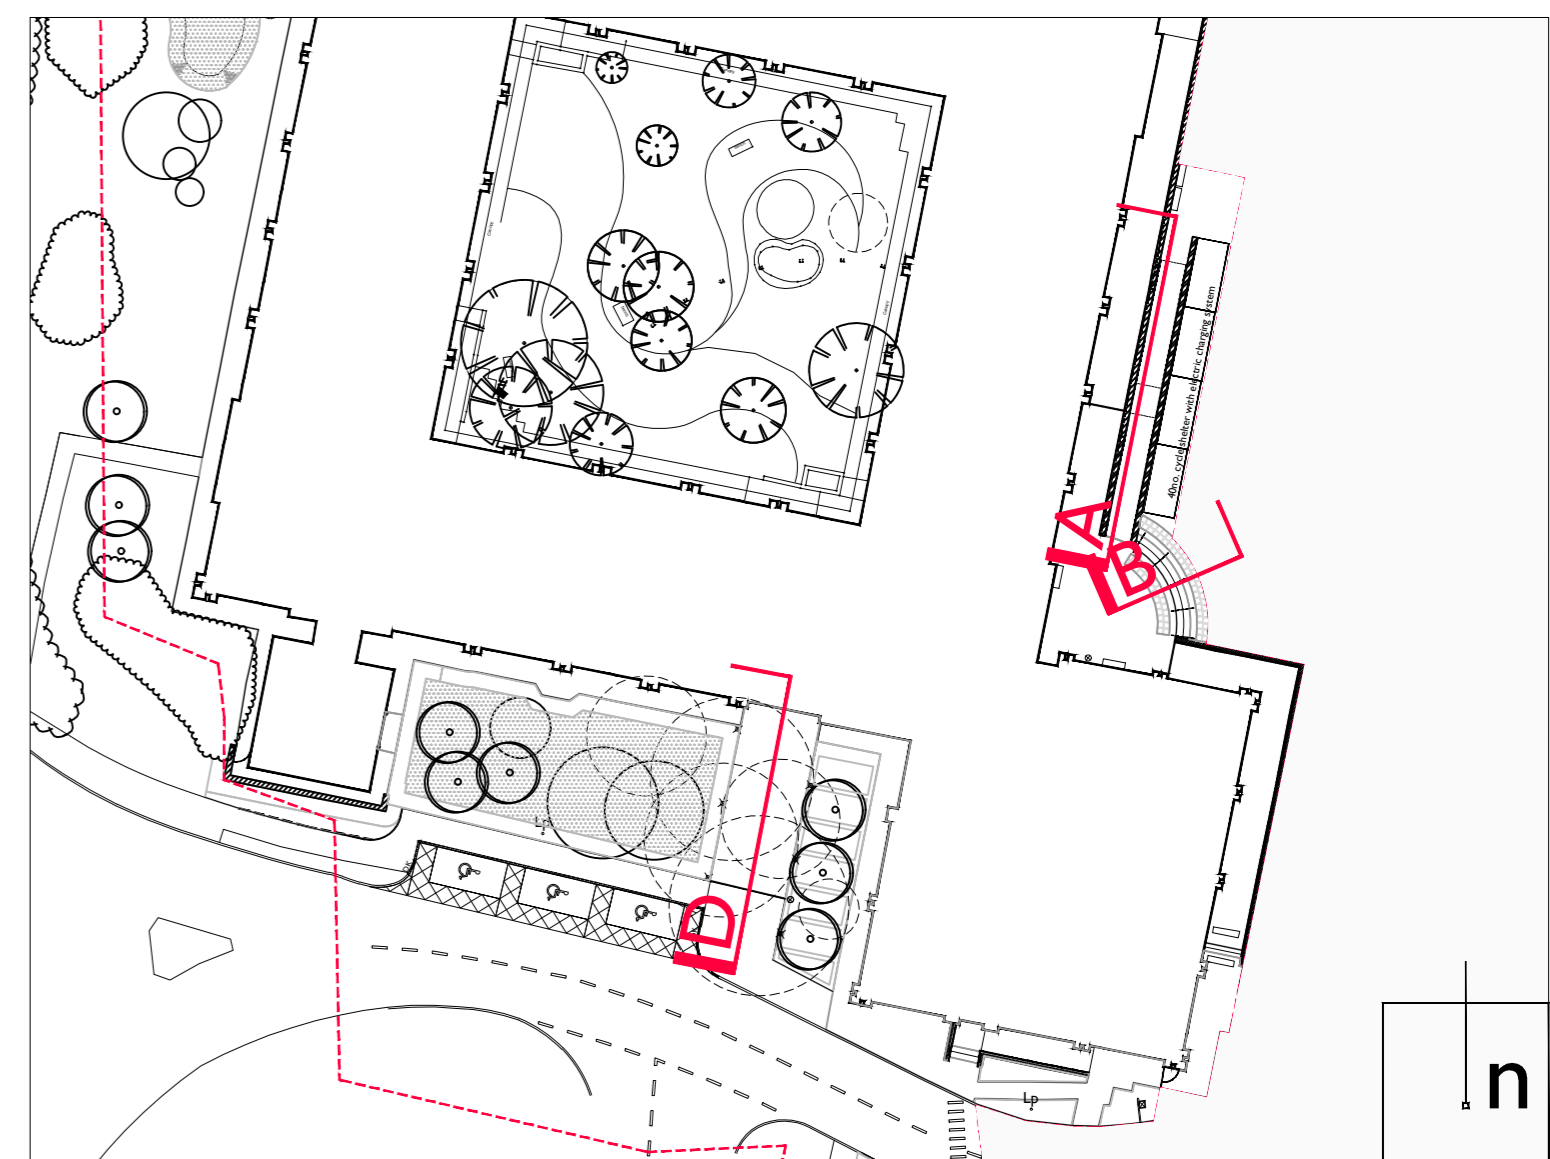

Section Location Plan - Scale: 1:500

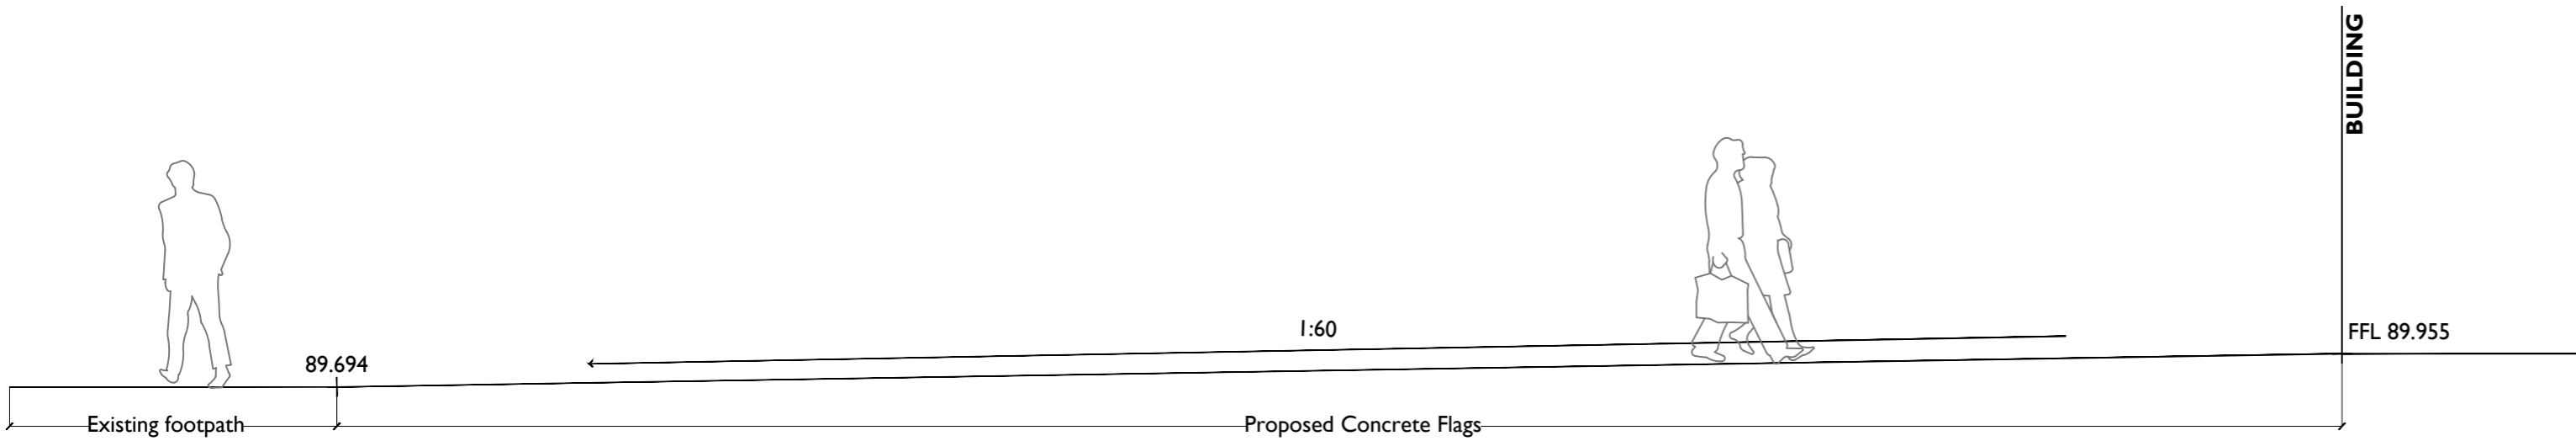

Site Section D - Scale: 1:50

Rev	Amendments	Date	Drwn	Chkd
P06	Layout updated following comments	11.12.23	CJT	CJT
P05	Layout updated following comments	16.05.23	CJT	CJT
P04	Layout updated following comments	04.05.23	AH	CJT
P03	Layout updated following comments	13.01.23	AH	CJT
P02	Section D added	07.02.23	DB	CJT
P01	First Issue	18.01.23	AH	CJT

Project  
**Boldon House, Pity Me**  
 Drawing Title  
**Site Sections**

Project No.  
**2341**

Scale @ A2  
**As Shown**

Project Status  
**Stage 3**

Drawing No.  
**BOL-COL-XX-XX-DR-L-4000**

Revision  
**P06**

London 0203 924 9888  
 Newcastle 0191 24 24 224  
 York 01904 925 888

colour-udl.com

**colour**

