


Date Plotted: 22/11/2023 16:43:38 File Path: G:\CF Projects\6500 - 6999\6832\_BGMC\_BatteryGreenMarinaCentreLowestoft\01\_WIP\1.3-M3 3D Model Files\Revit\BGMC-CF-XX-00-M3-A-6832-MarinaCentre.rvt

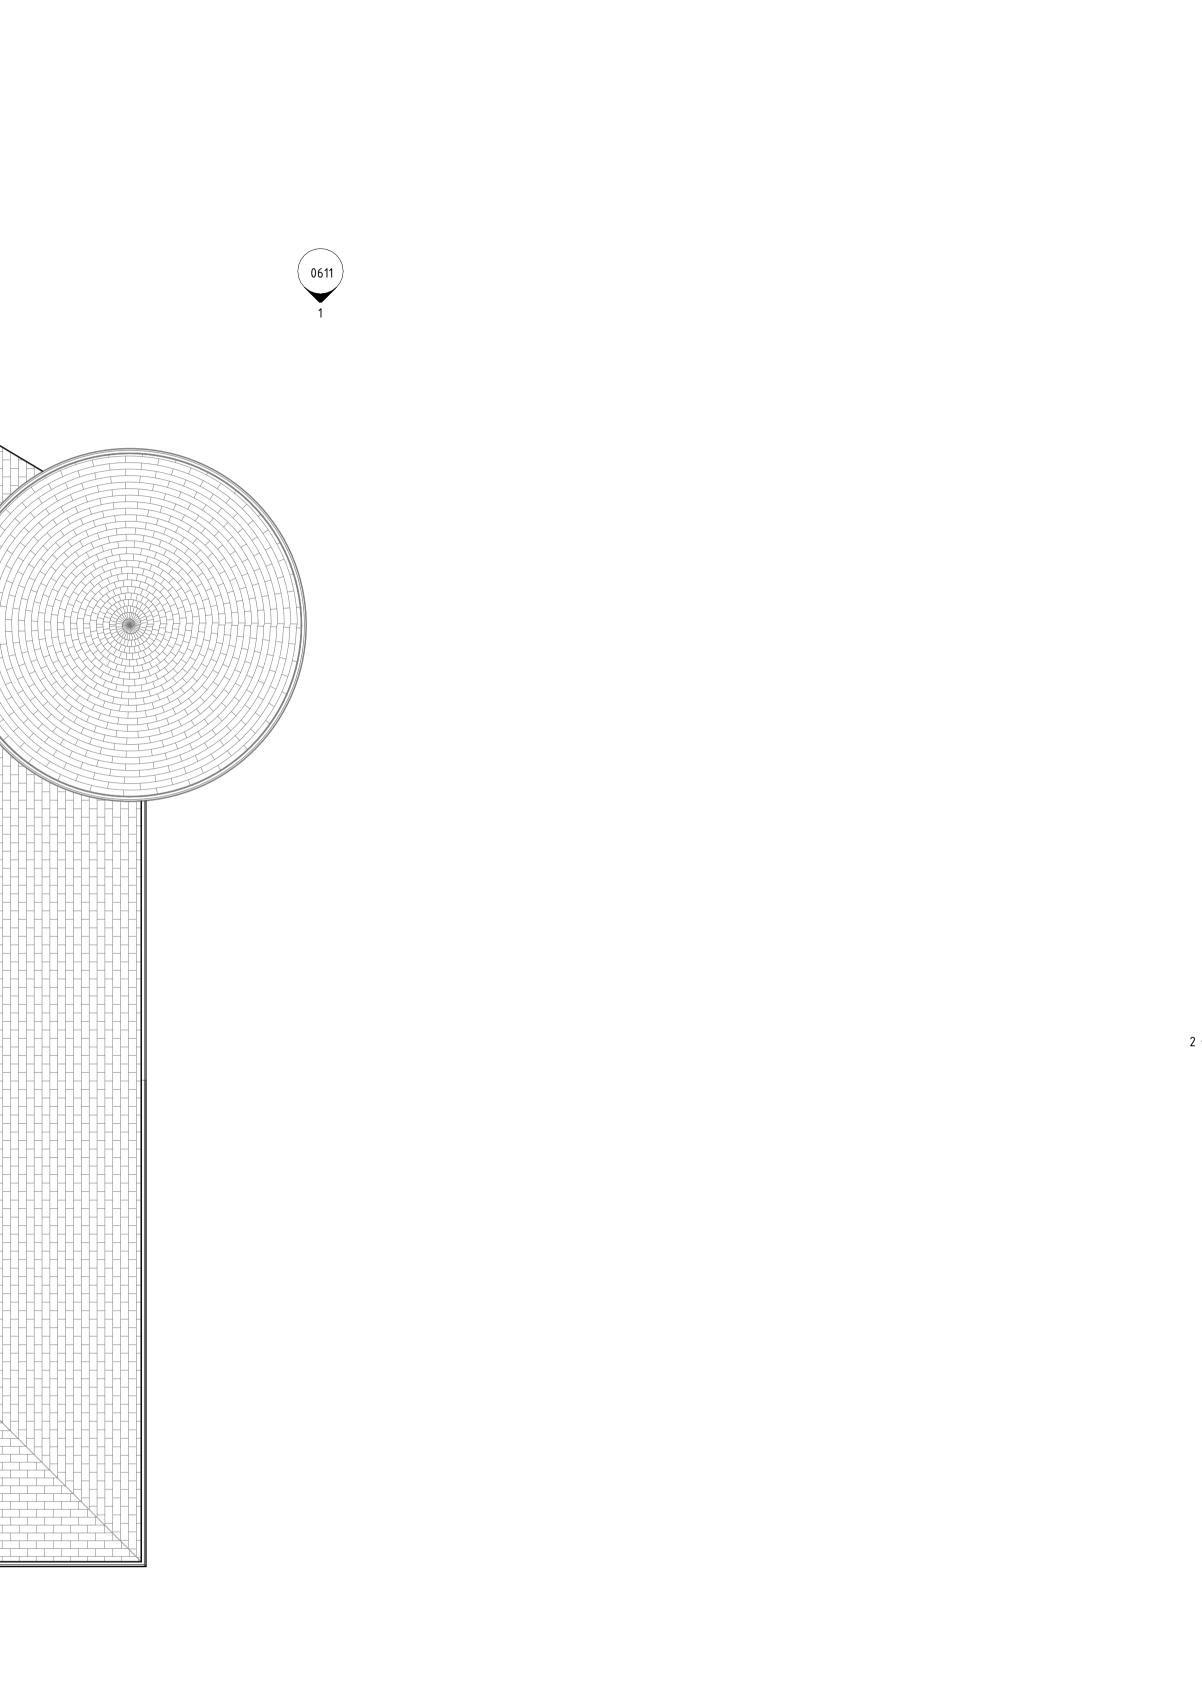

0611

2  $\checkmark$ 

This drawing is produced as a document for use in this project only and may not be used for any other purpose. The license is granted only to the specific recipients of the drawing directly from Chaplin Farrant Ltd. Chaplin Farrant Ltd accepts no liability for the use of this drawing other than the purpose for which it was intended in connection with this project as recorded on the title block and 'File Status Code' and 'Revision'. If also issued in digital format, the data within this file may not be used for any purpose other than the information present on the paper copy of the document.

Chaplin Farrant Copyright  ${
m @}$  2018. This drawing may not be reproduced in any form without Chaplin Farrant's prior written agreement.



NOTES

This drawing contains the following:

## **REVISION LOG**

ISSUED REV DATE DESCRIPTION FS P1 14/06/23 First issue FS P2 22/11/23 Planning issue

## CLIENT

East Suffolk Council PROJECT Battery Green Marina Centre PROJECT ADDRESS

Marina Centre, Marina, Lowestoft, NR32 1HH

RAWING USE		STATUS CODE			
PLANNING		S4			
RAWING TITLE Roof Plan - Proposed RAWING NO.		size A1 revision			
			BGMC-CF-B-XX-	GMC-CF-B-XX-DR-A-0593	
			CREATED BY	CHECKED BY	APPROVED BY
FS	SD	MC			
51 Yarmouth Road		CF JOB NO.			
Norwich NR7 0ET D1603 700000 office@chaplinfarrant.com		6832			



Also at: Cambridge and Winchester

CF CF CF CF CF