



This drawing is produced as a document for use in this project only and may not be used for any other purpose. The license is granted only to the specific recipients of the drawing directly from Chaplin Farrant Ltd. Chaplin Farrant Ltd accepts no liability for the use of this drawing other than the purpose for which it was intended in connection with this project as recorded on the title block and 'File Status Code' and 'Revision'. If also issued in digital format, the data within this file may not be used for any purpose other than the information present on the paper copy of the document.

Chaplin Farrant Copyright © 2018. This drawing may not be reproduced in any form without Chaplin Farrant's prior written agreement.

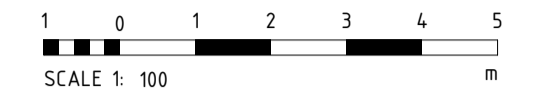

NOTES

This drawing contains the following:

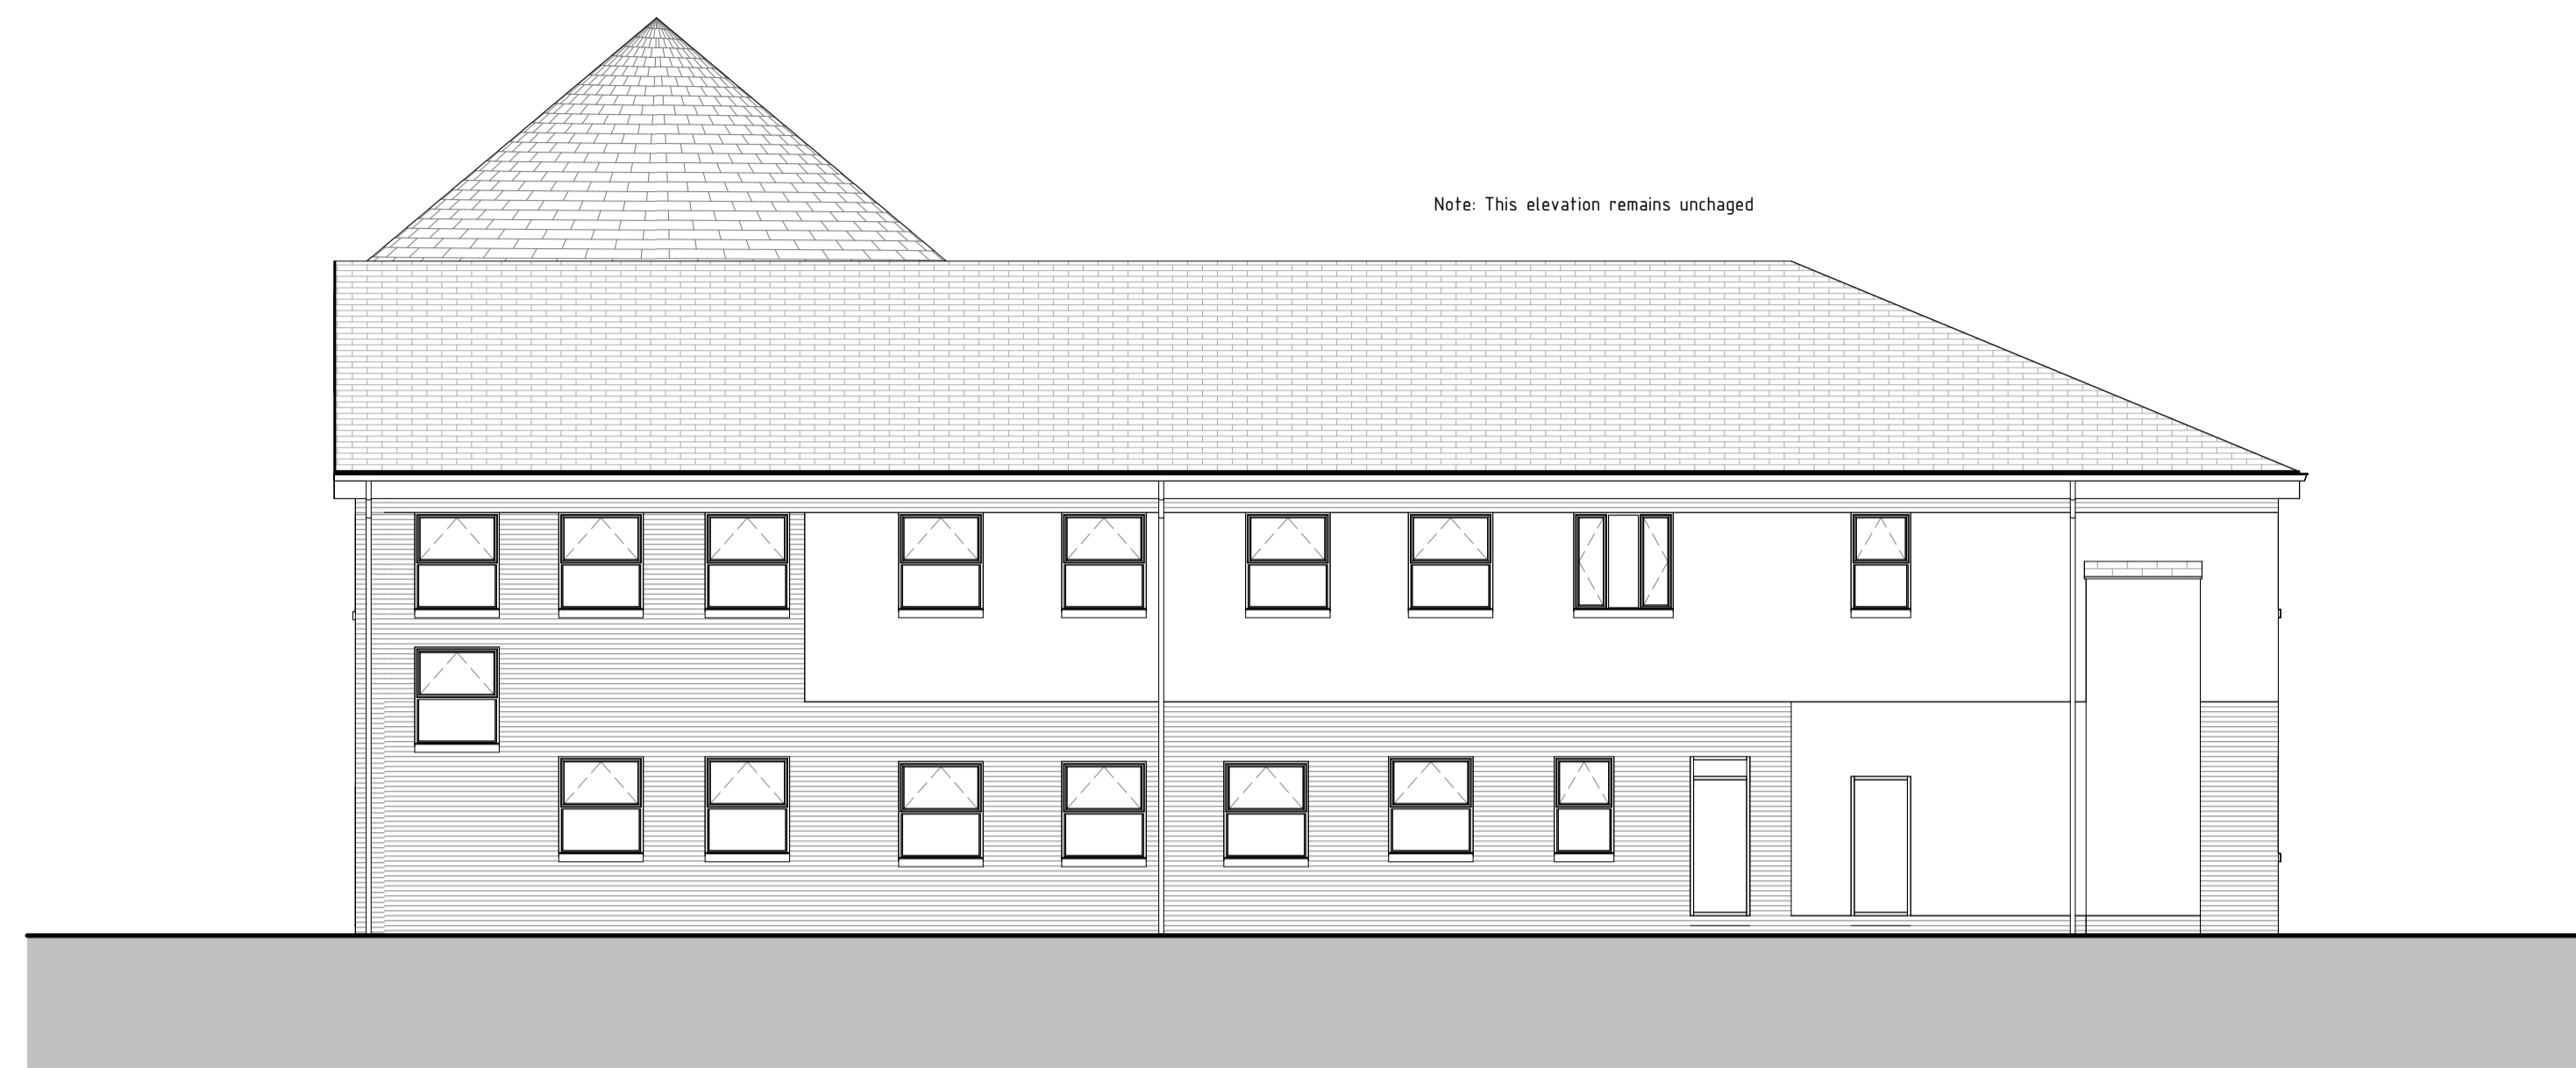

1 Elevation 1 Proposed
1 : 100

REVISION LOG

ISSUED	REV	DATE	DESCRIPTION
FS	P1	14/06/23	First issue
FS	P2	22/11/23	Planning issue

CLIENT

East Suffolk Council

PROJECT

Battery Green Marina Centre

PROJECT ADDRESS

Marina Centre, Marina, Lowestoft, NR32 1HH

DRAWING USE

PLANNING

STATUS CODE

S4

DRAWING TITLE

Elevations - Proposed

SIZE

A1

DRAWING NO.

BGMC-CF-B-XX-DR-A-0610

REVISION

P2

CREATED BY

FS

CHECKED BY

SD

APPROVED BY

MC

53 Yarmouth Road
Norwich
NR7 0ET
01603 70000
office@chaplinfarrant.com

CF JOB NO.
6832

Also at:
Cambridge and Winchester
www.chaplinfarrant.com



2 Elevation 3 Proposed
1 : 100