


ELMHAM DRIVE

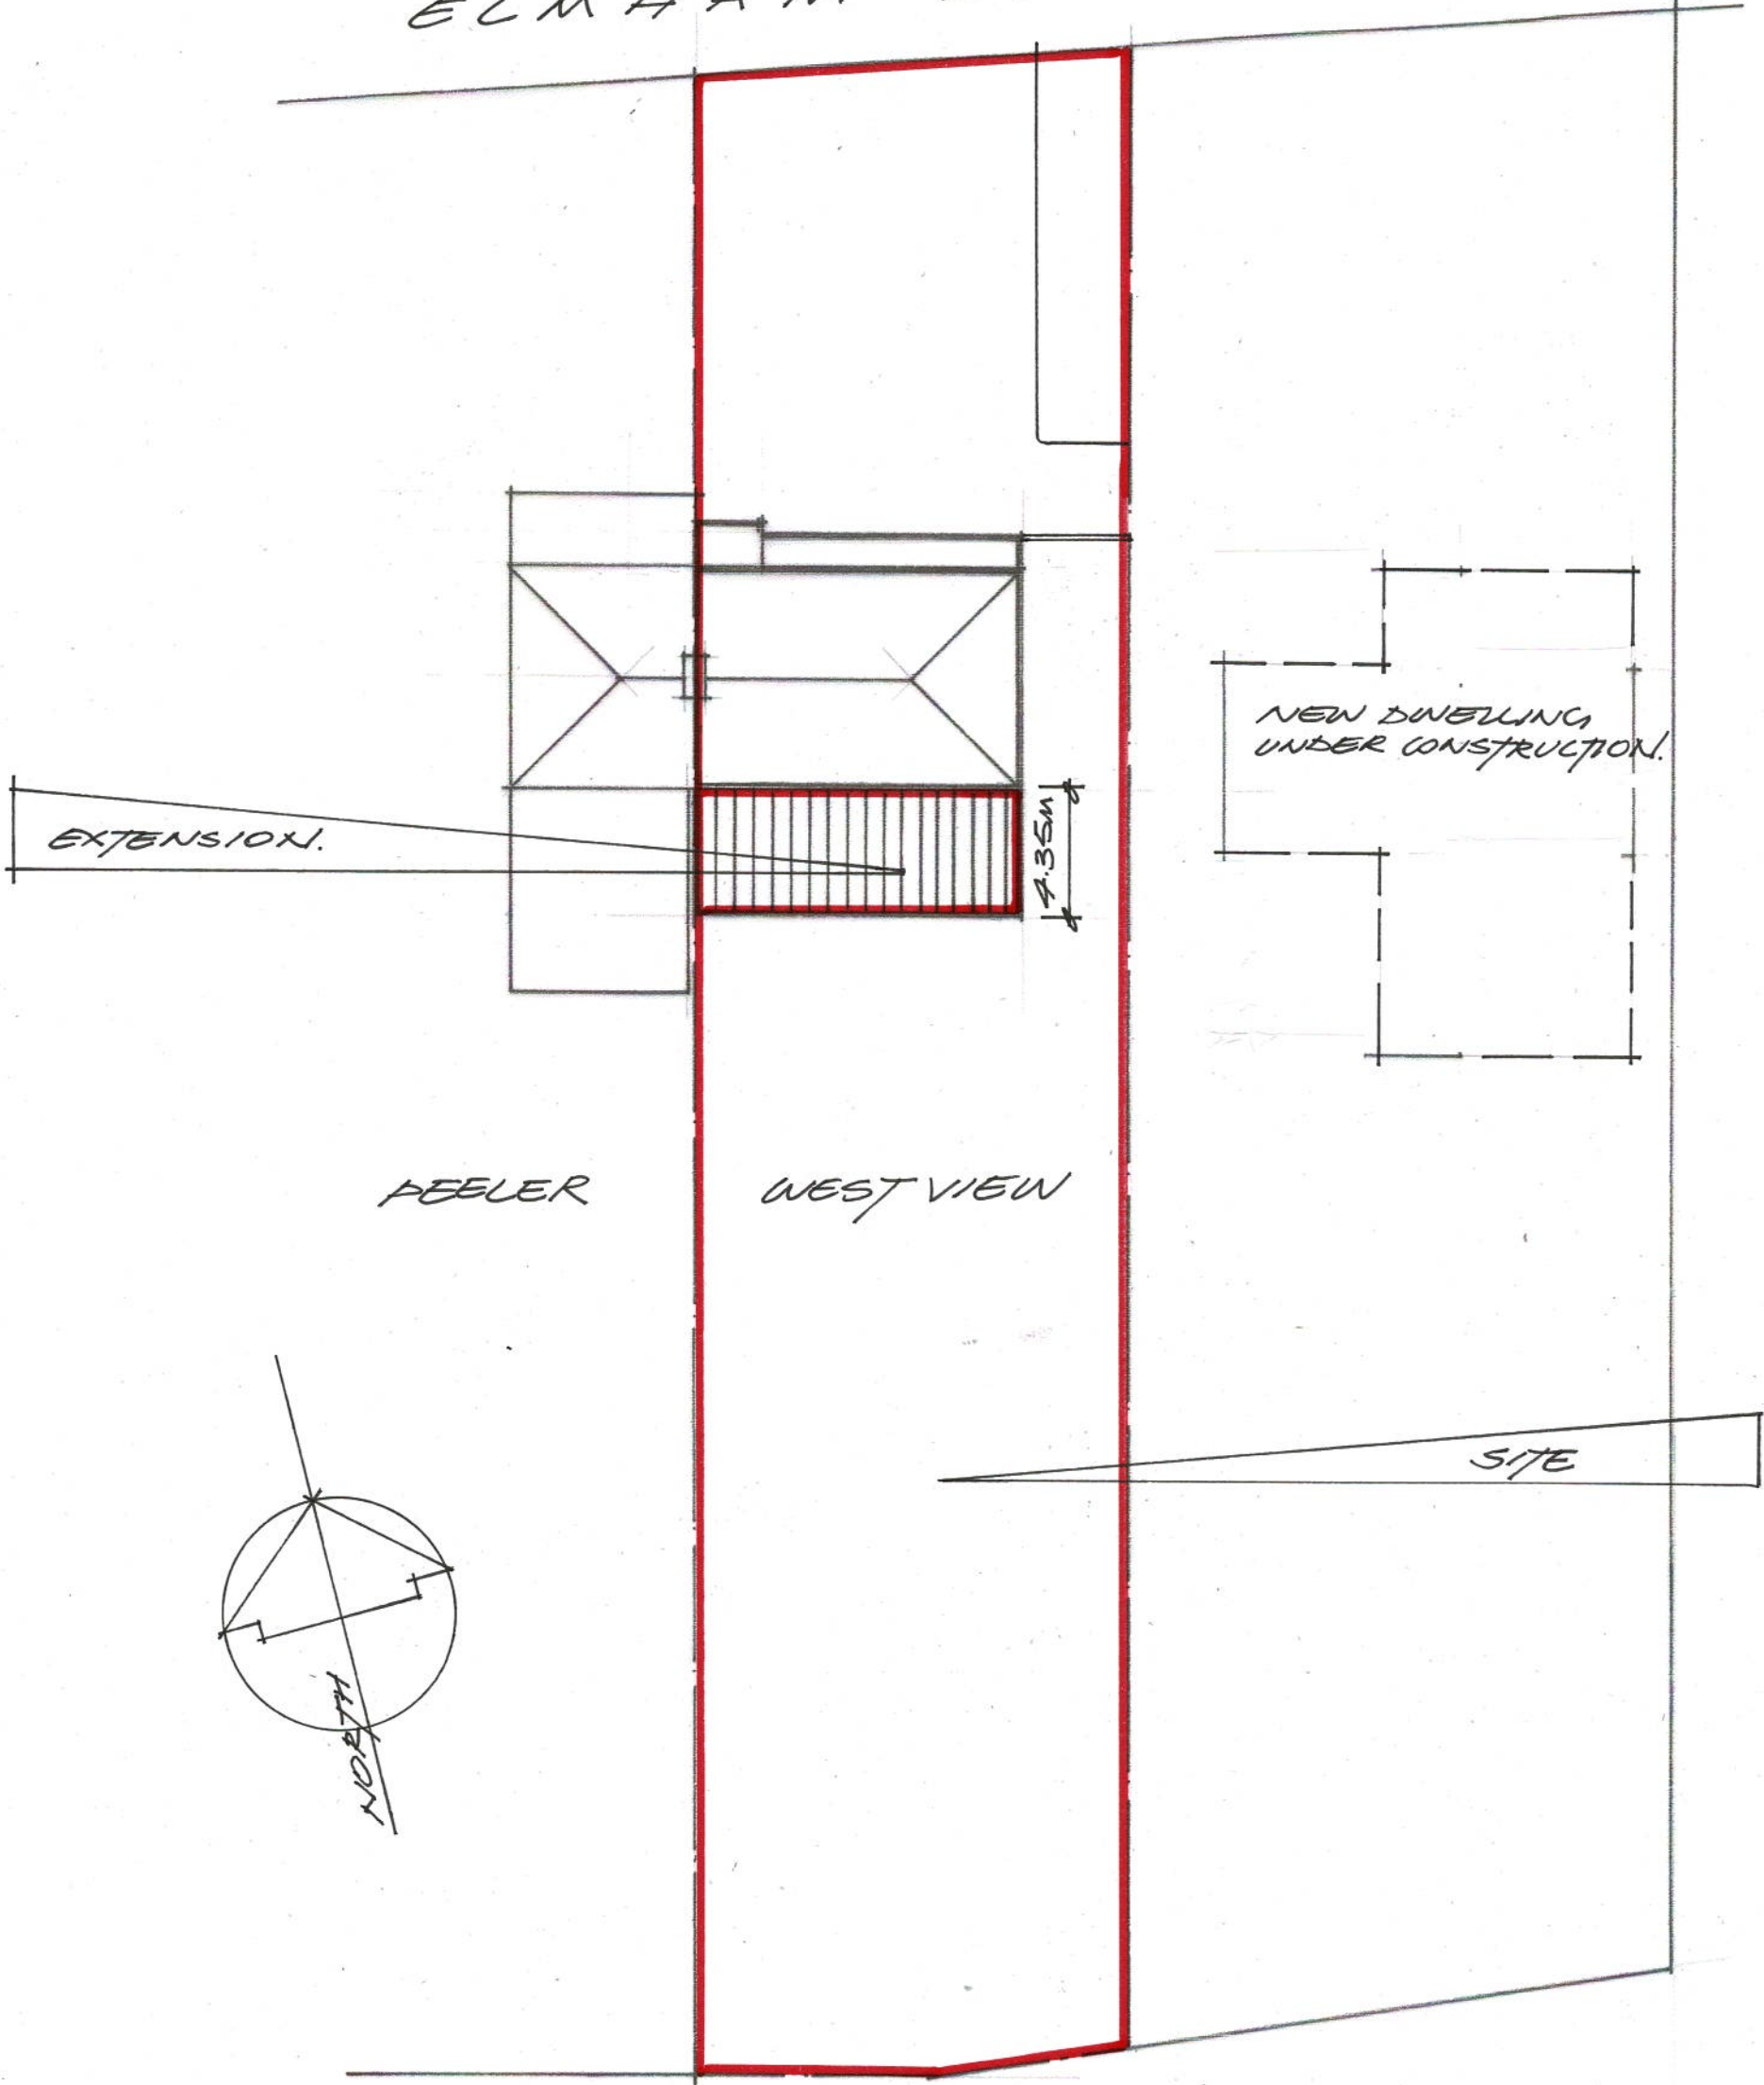

0 1 2 3 4 5m 10m 15m
SCALE BAR. 1:200

BLOCK PLAN.

DG P/07.

WEST VIEW ELMHAM DRIVE IPSWICH IP10 0DG