



25
7
575
3

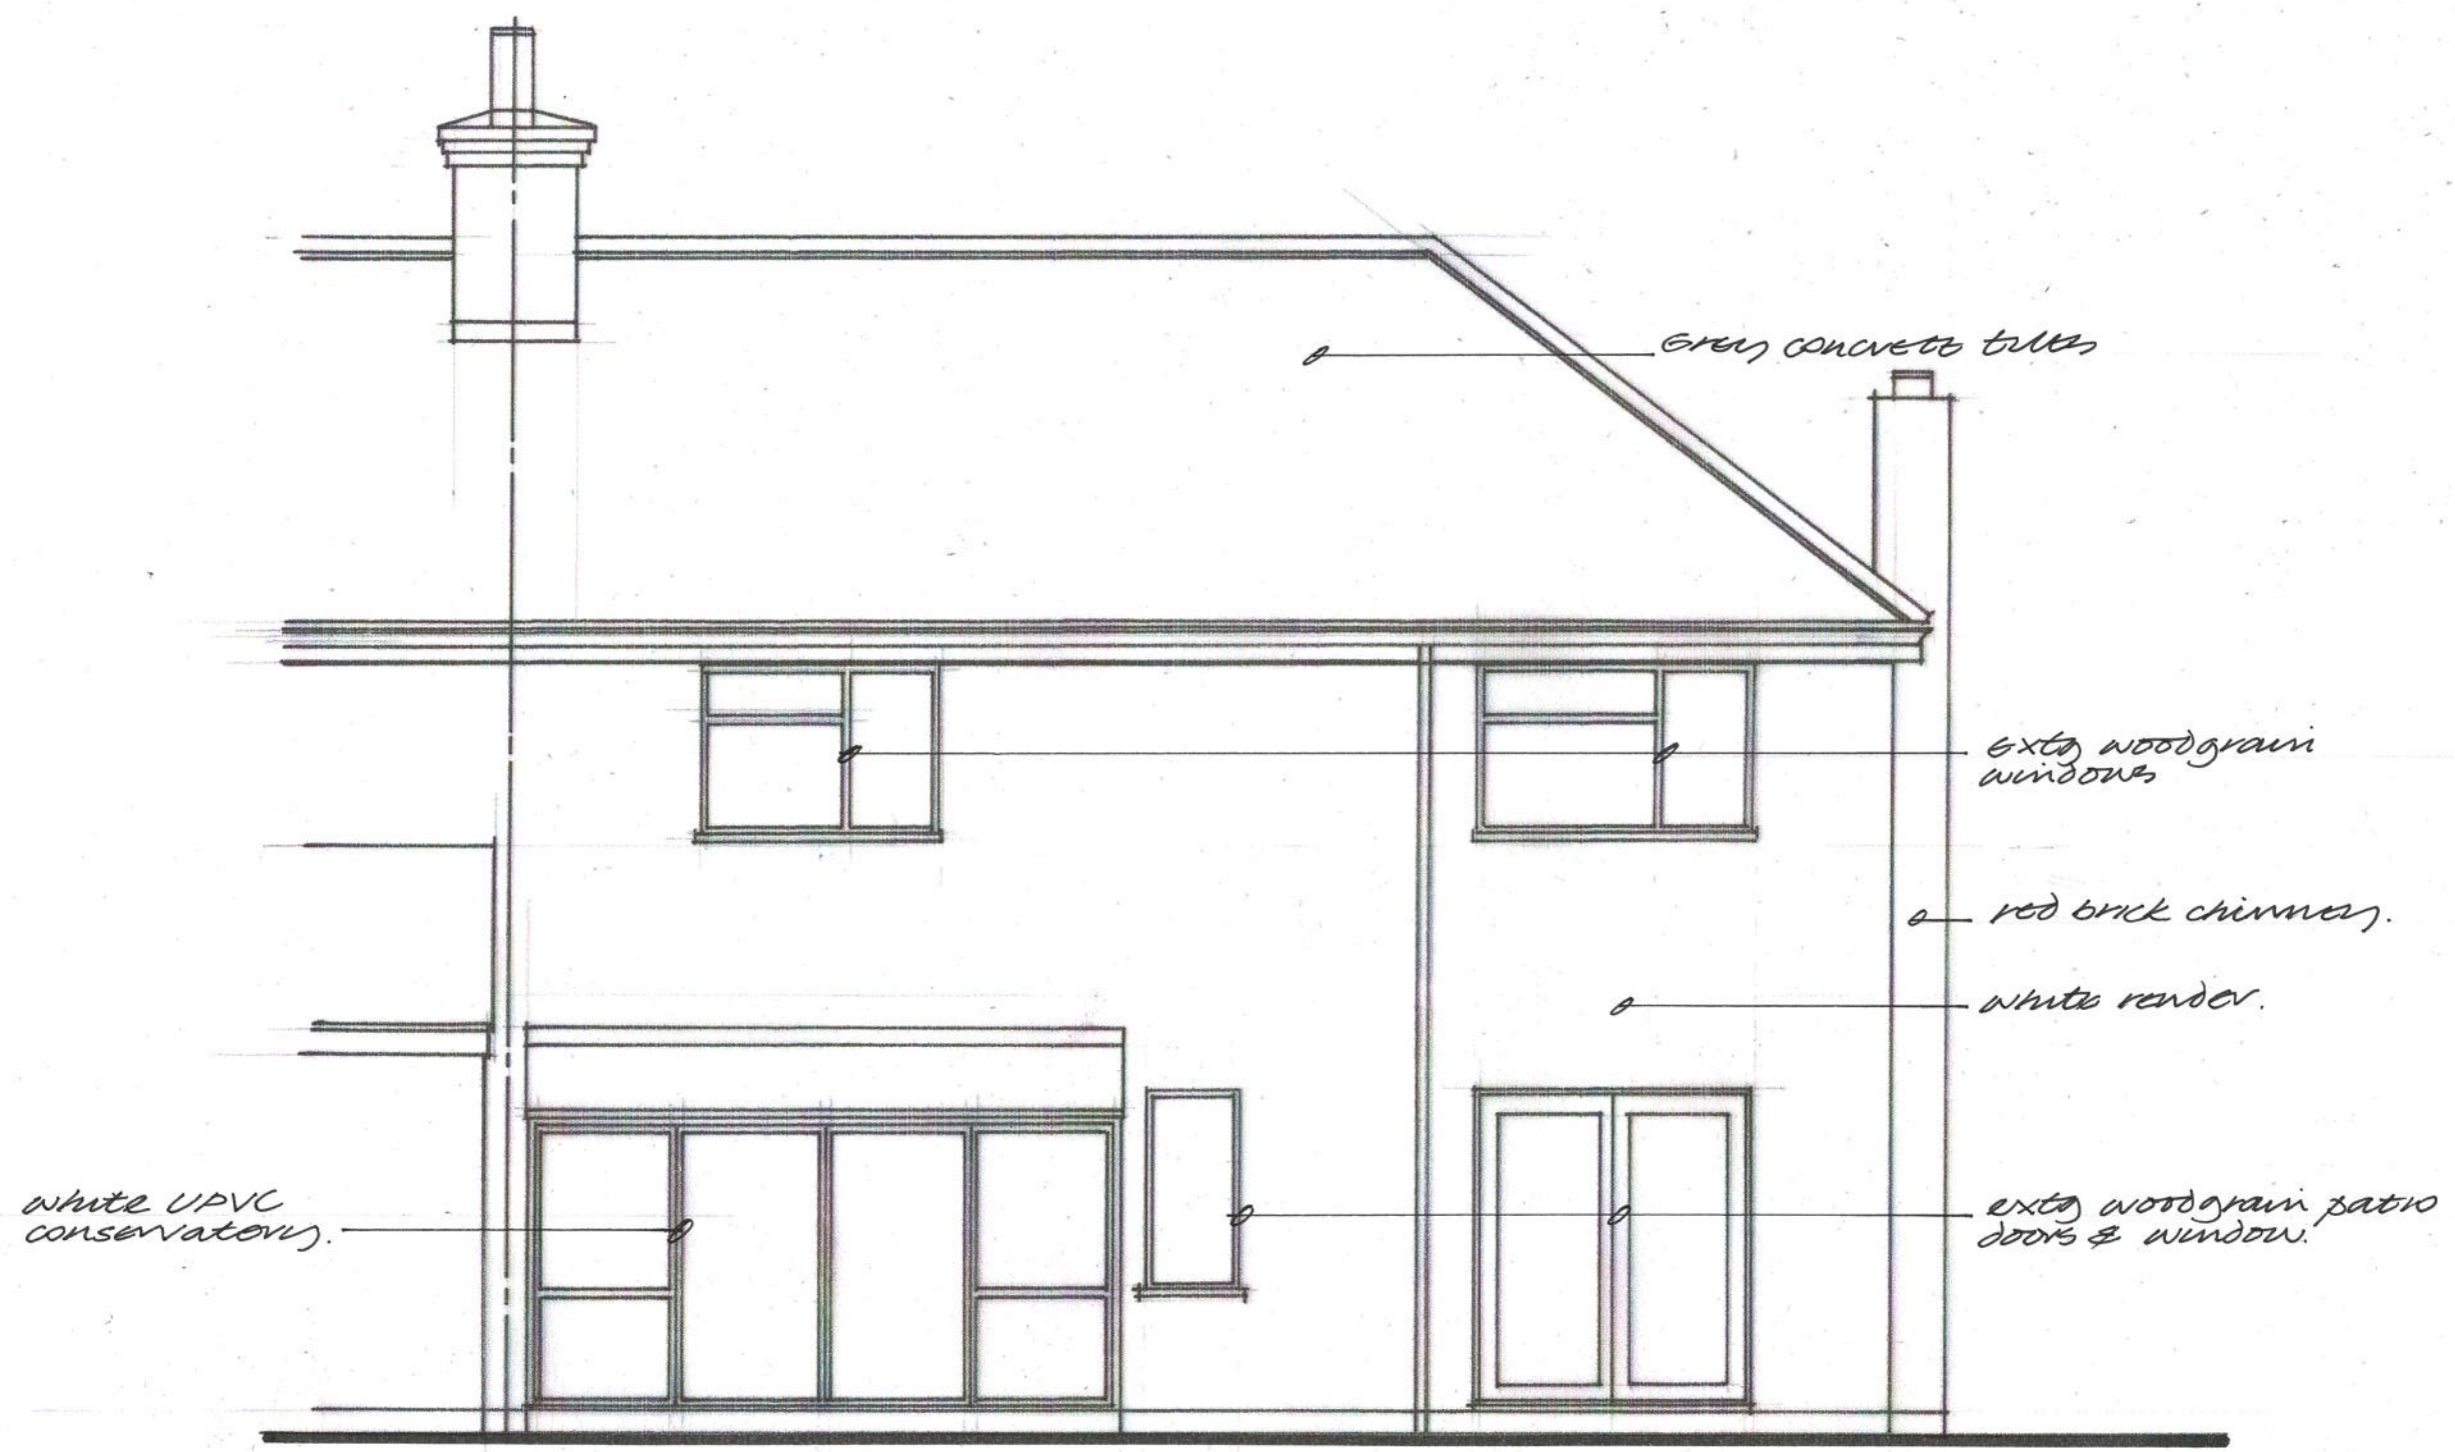

EXISTING REAR ELEVATION 1:50

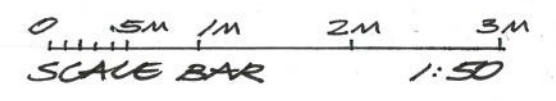

WEST VIEW ELMHAM DRIVE IPSWICH IP10 0DG

DG/P03.