




NORTH ELEVATION

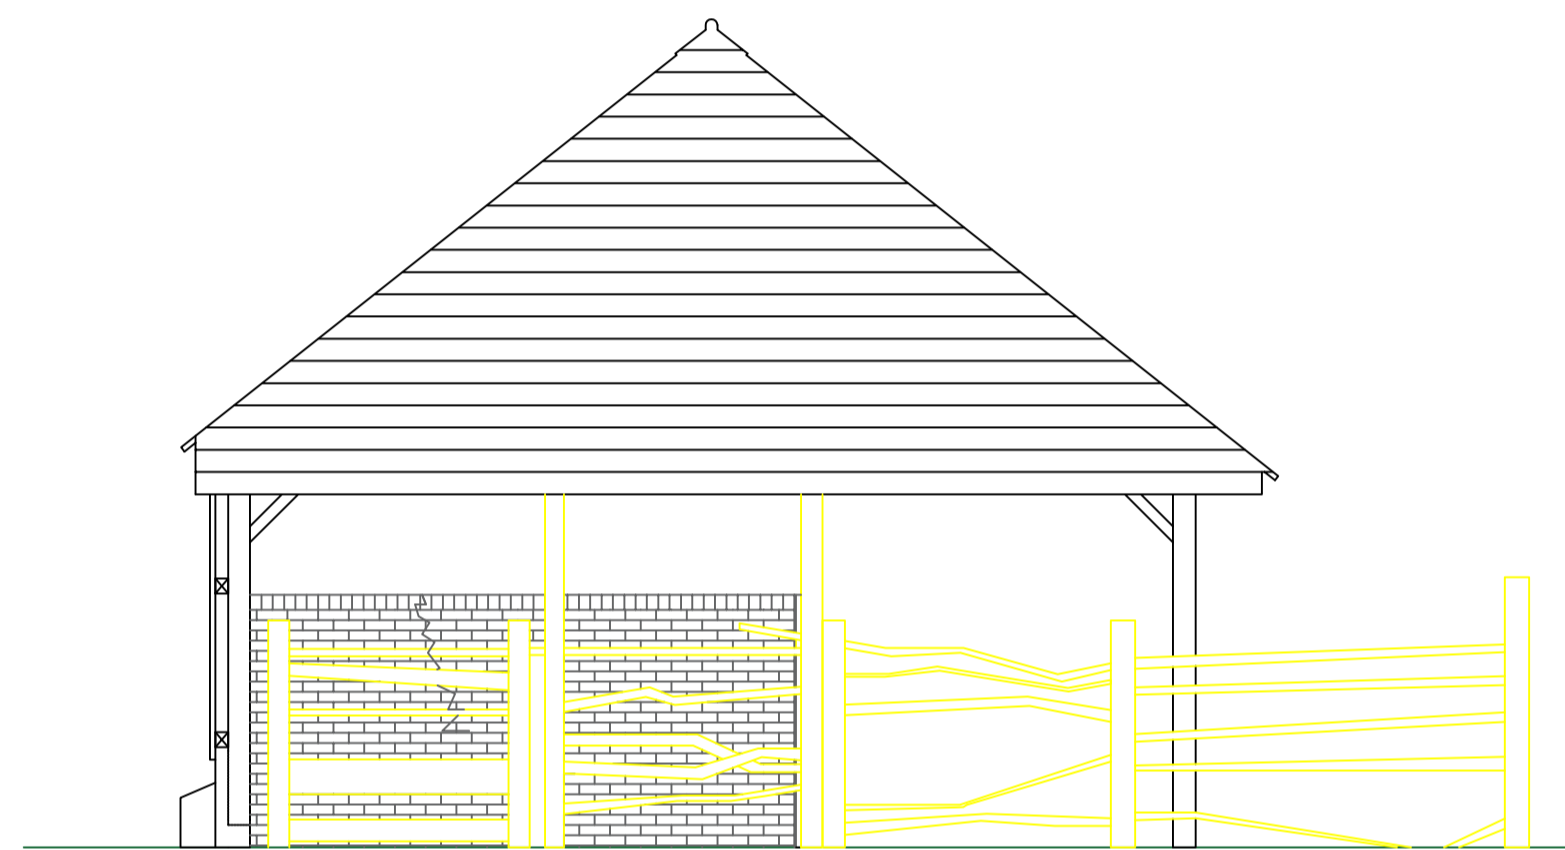

WEST ELEVATION

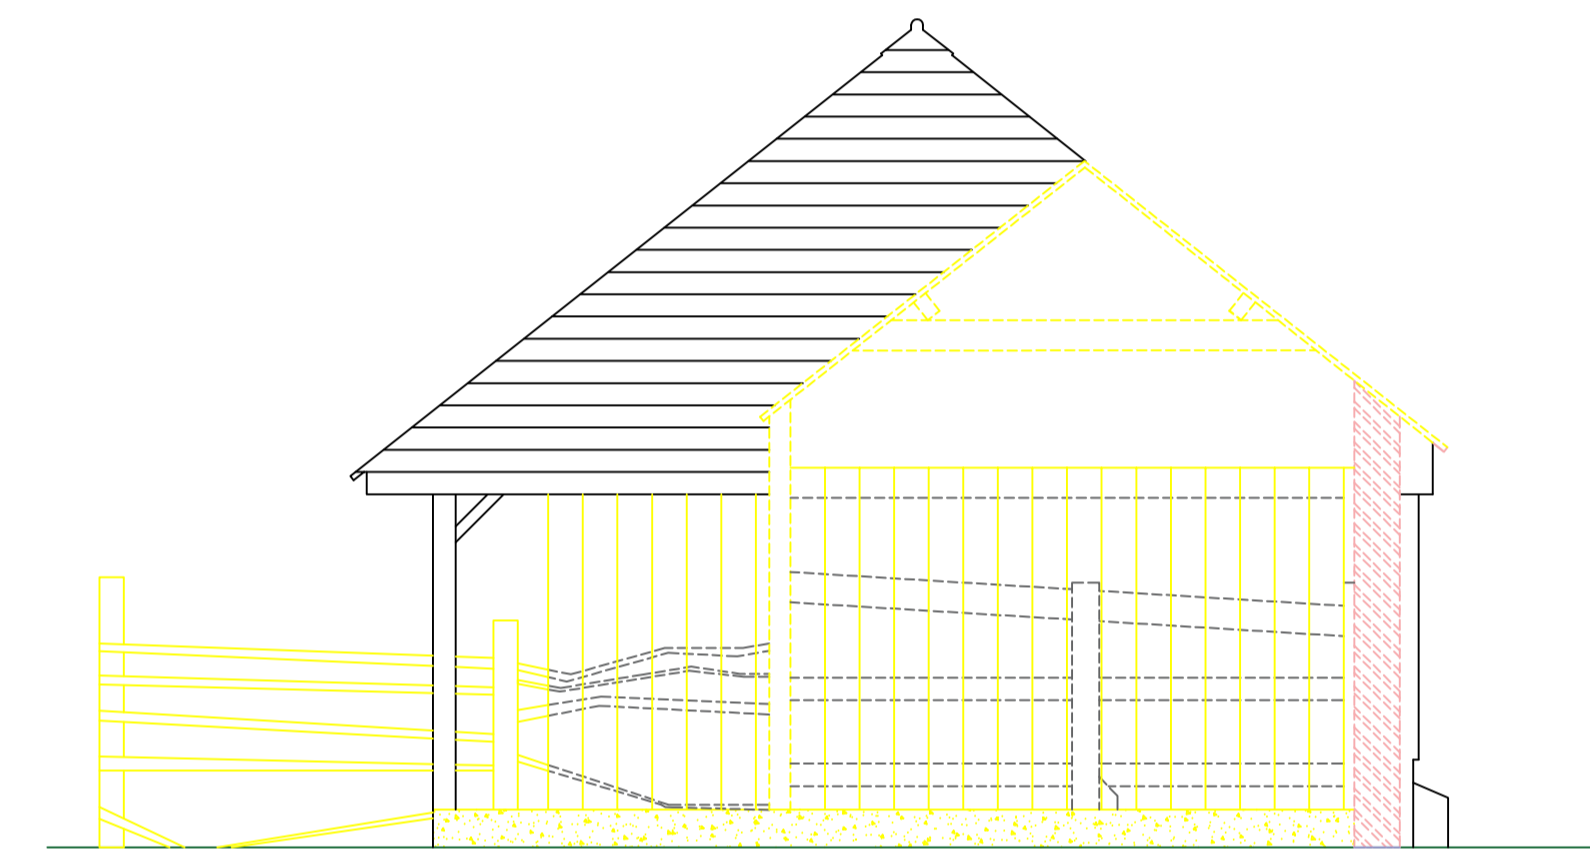

EAST ELEVATION

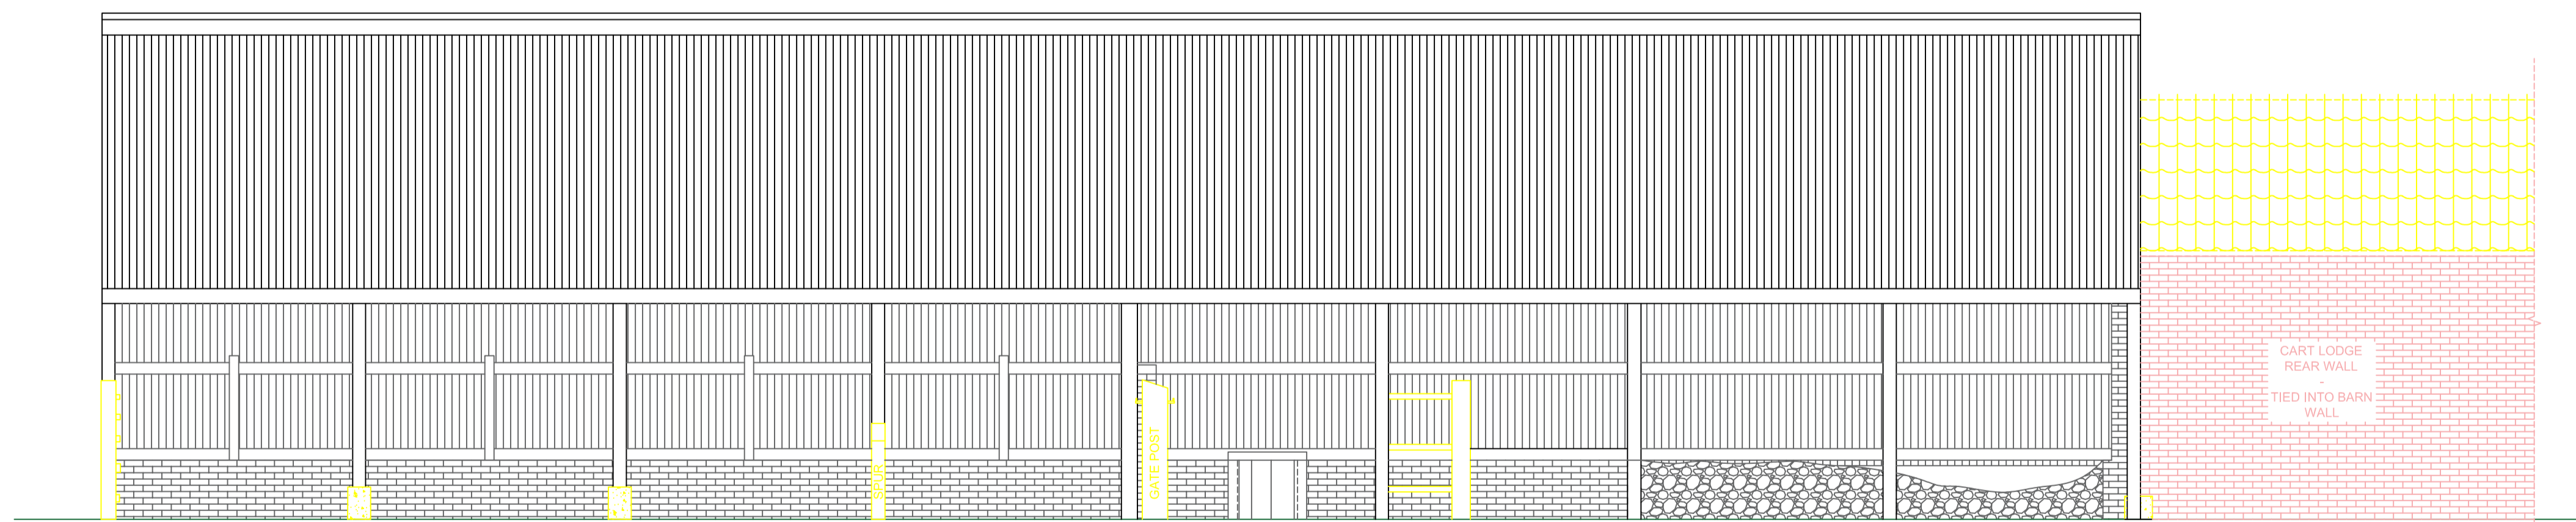

SOUTH ELEVATION

# HAY BARN EXISTING ELEVATIONS SHOWING REDUNDANT ITEMS IN YELLOW

