




NORTH ELEVATION

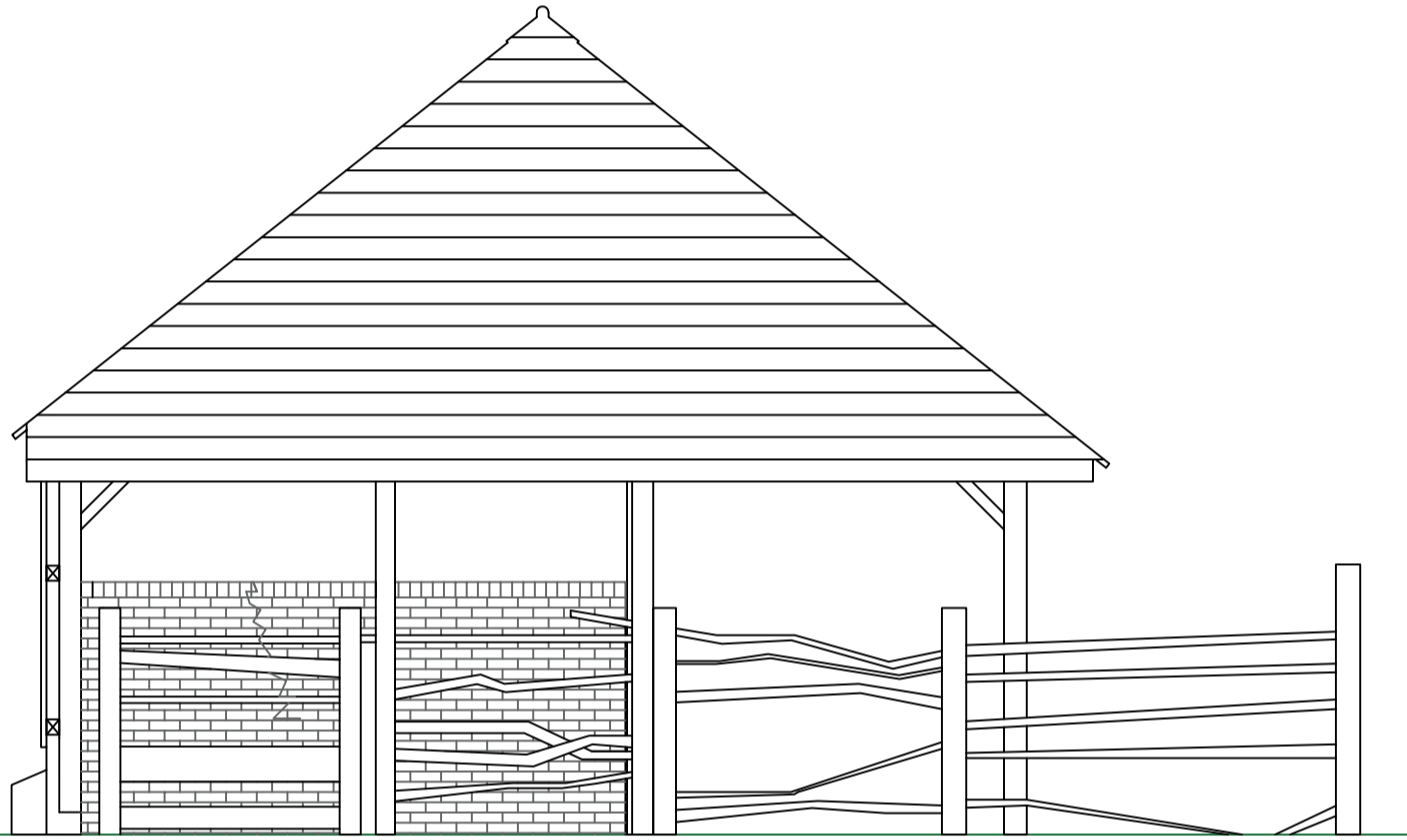


WEST ELEVATION

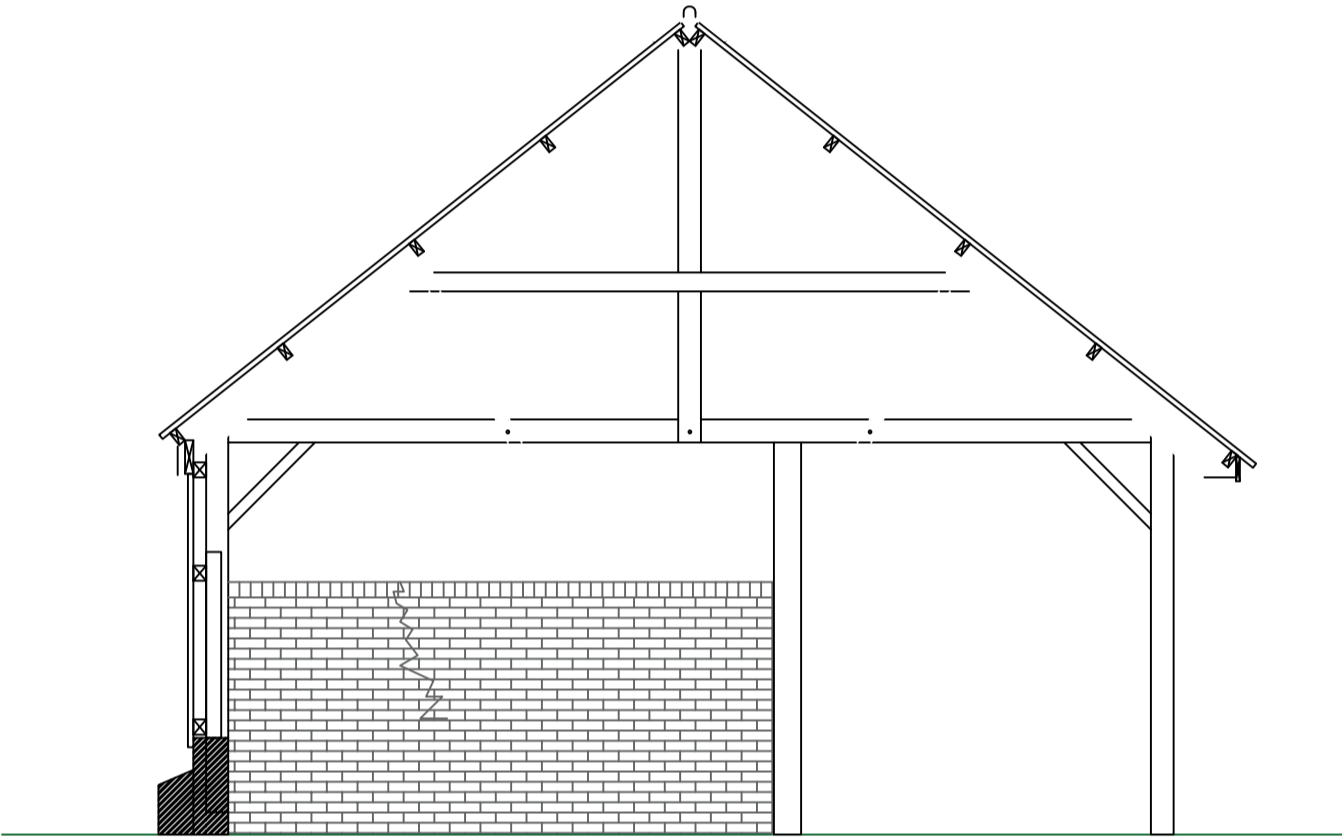

SECTION A-A

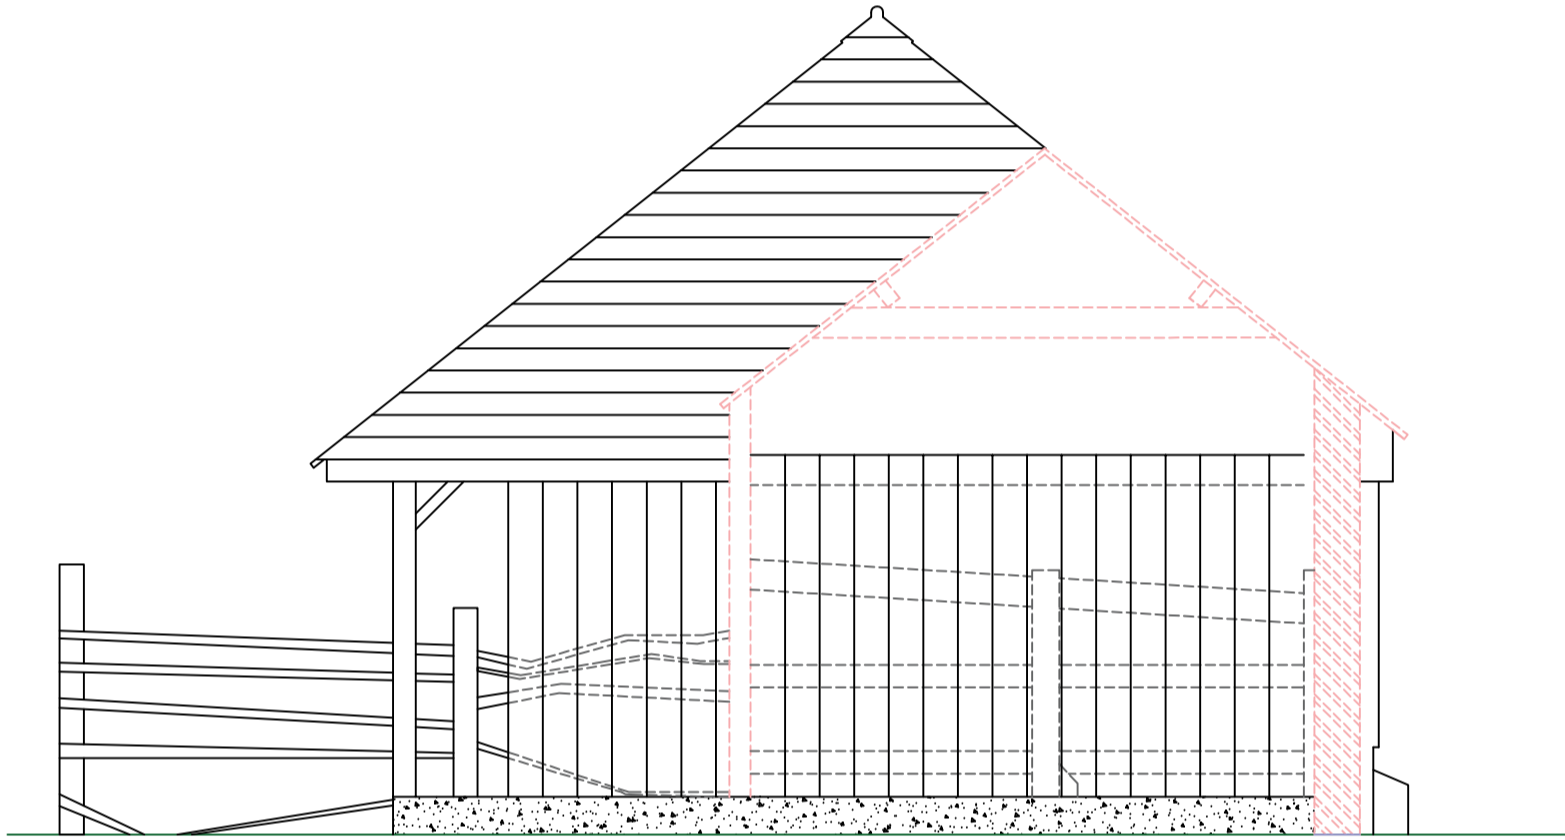

EAST ELEVATION

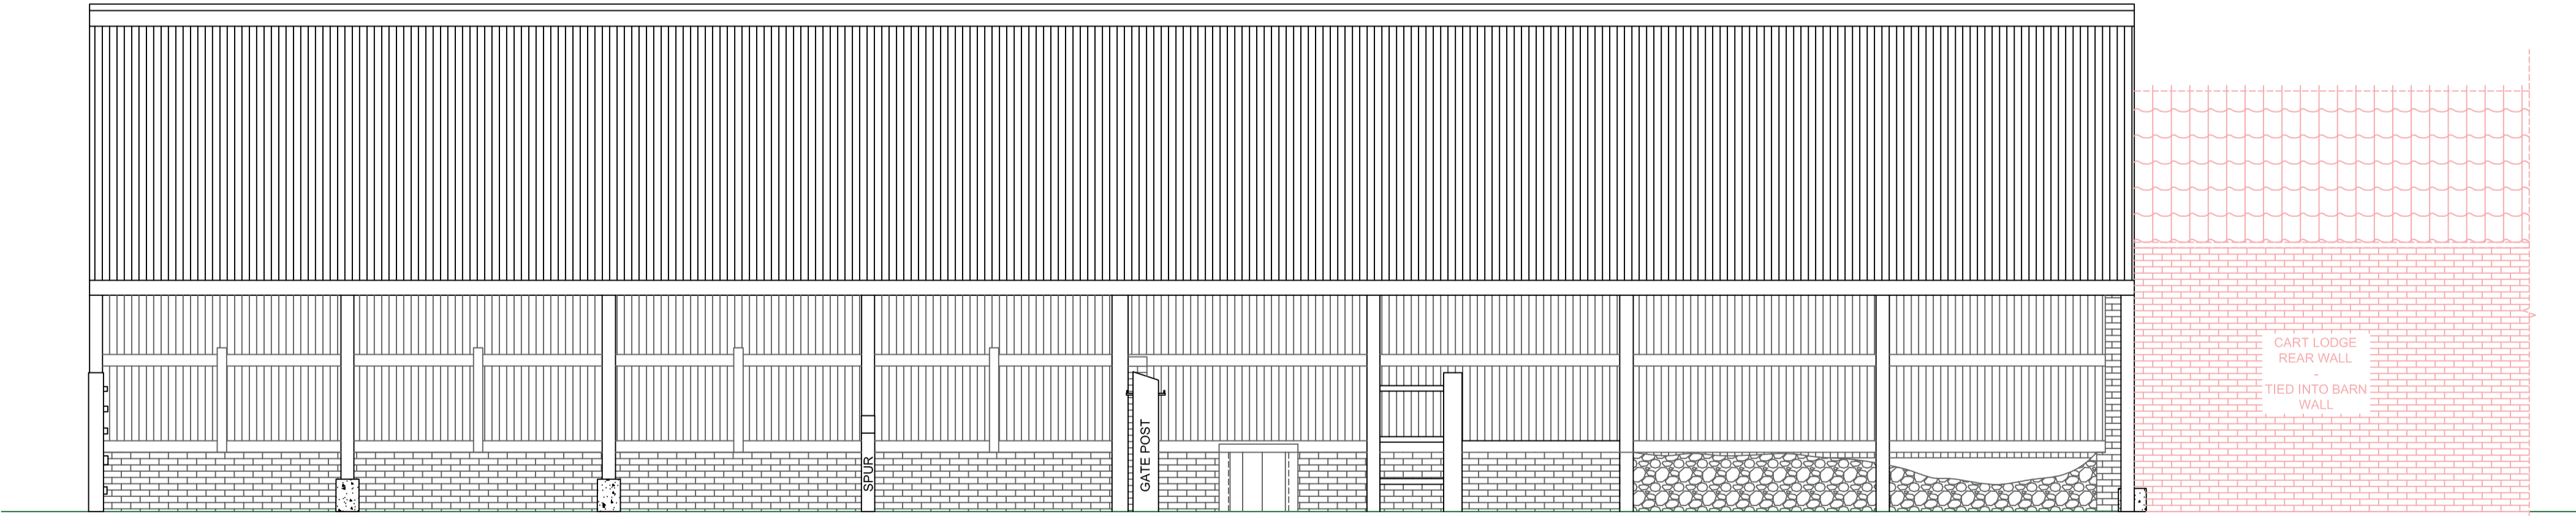

SOUTH ELEVATION

# HAY BARN ELEVATIONS & SECTION AS EXISTING

