


Typical Elevations
 Scale 1:50



Proposed Materials

- 1. high quality siberian larch or red western cedar cladding boards
- 2. single ply membrane
- 3. concrete slabs

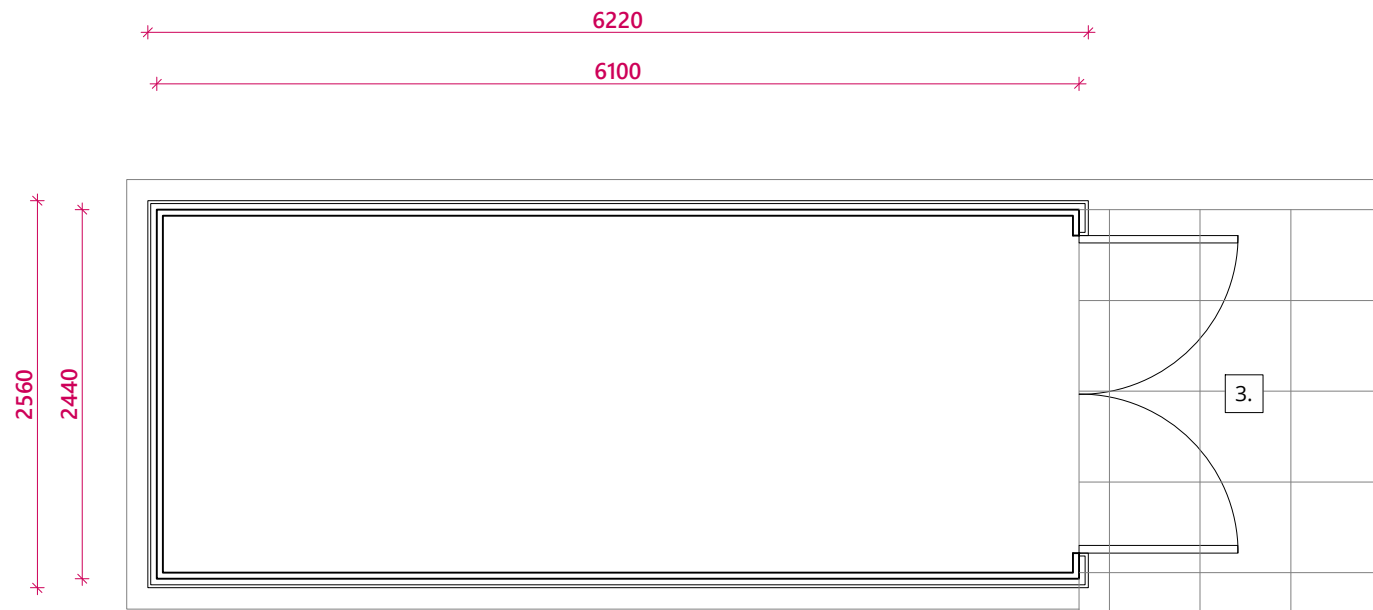

Typical Bin / Bicycle Store Plan
 Scale 1:50



REV	DESCRIPTION	BY	DATE
-	-	-	-

STATUS **PLANNING**

MMA Macaulay Miller Architecture
 www.mma.eco

MMA North, 36 King Harald Street, Lerwick, ZE1 0EQ
 MMA South, 20-23 Woodside Place, Glasgow, G3 7QL email: mail@mma.eco

CLIENT **Broomfield Court**

PROJECT **Convert former care home into hostel at 751 Broomfield Road, Barmulloch, Glasgow G21 3HQ Glasgow City Council**

DRAWING **A203 proposed bin and cycle storage plan elevations and 3D illustrations**

PAPER	SCALE	FIRST ISSUE	PROJECT NO.	DRAWING NO.	REV
A3	As noted	16/11/23	22035 PP	A203	